



F.A.P. RTE.	SECTION	COUNTY	TOTAL SHEETS	SHEET NO.
404	D4 BRIDGE REP.	WARREN	20	19
STA. 459+08.81		TO STA. 460+84.25		
FED. ROAD DIST. NO. 4		ILLINOIS FED. AID PROJECT		

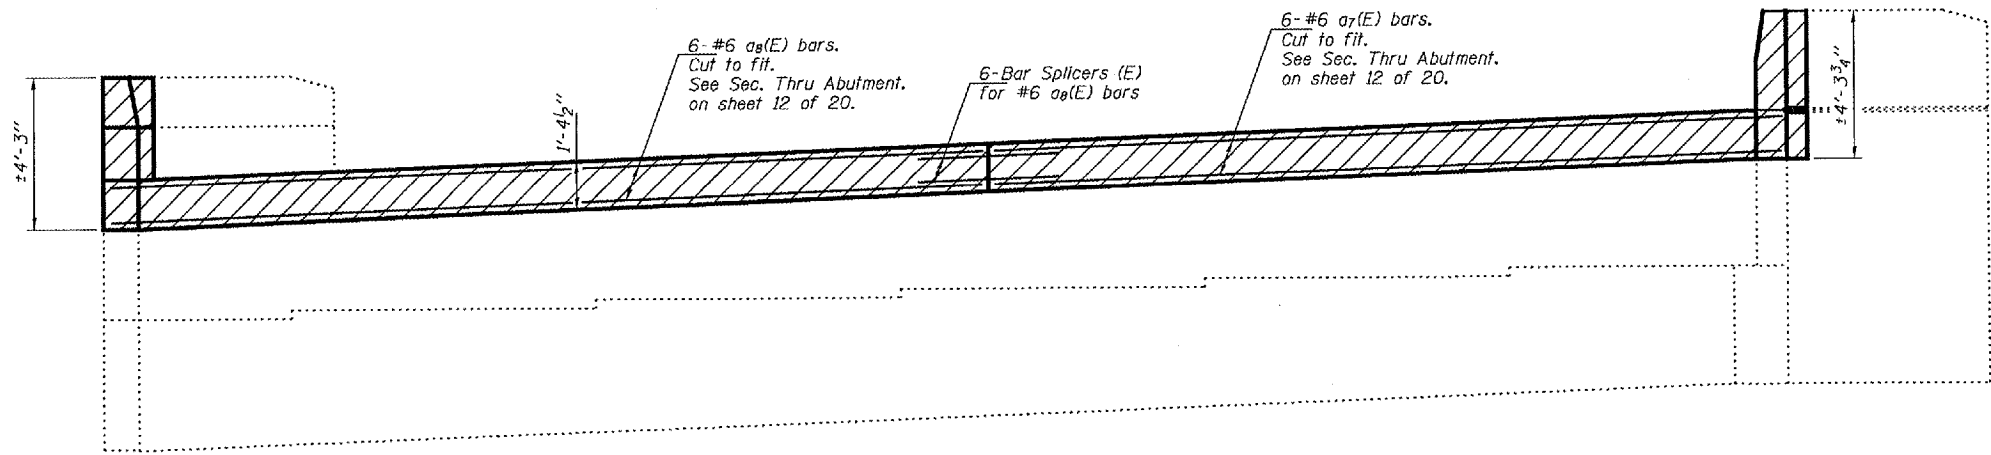

**ELEVATION**

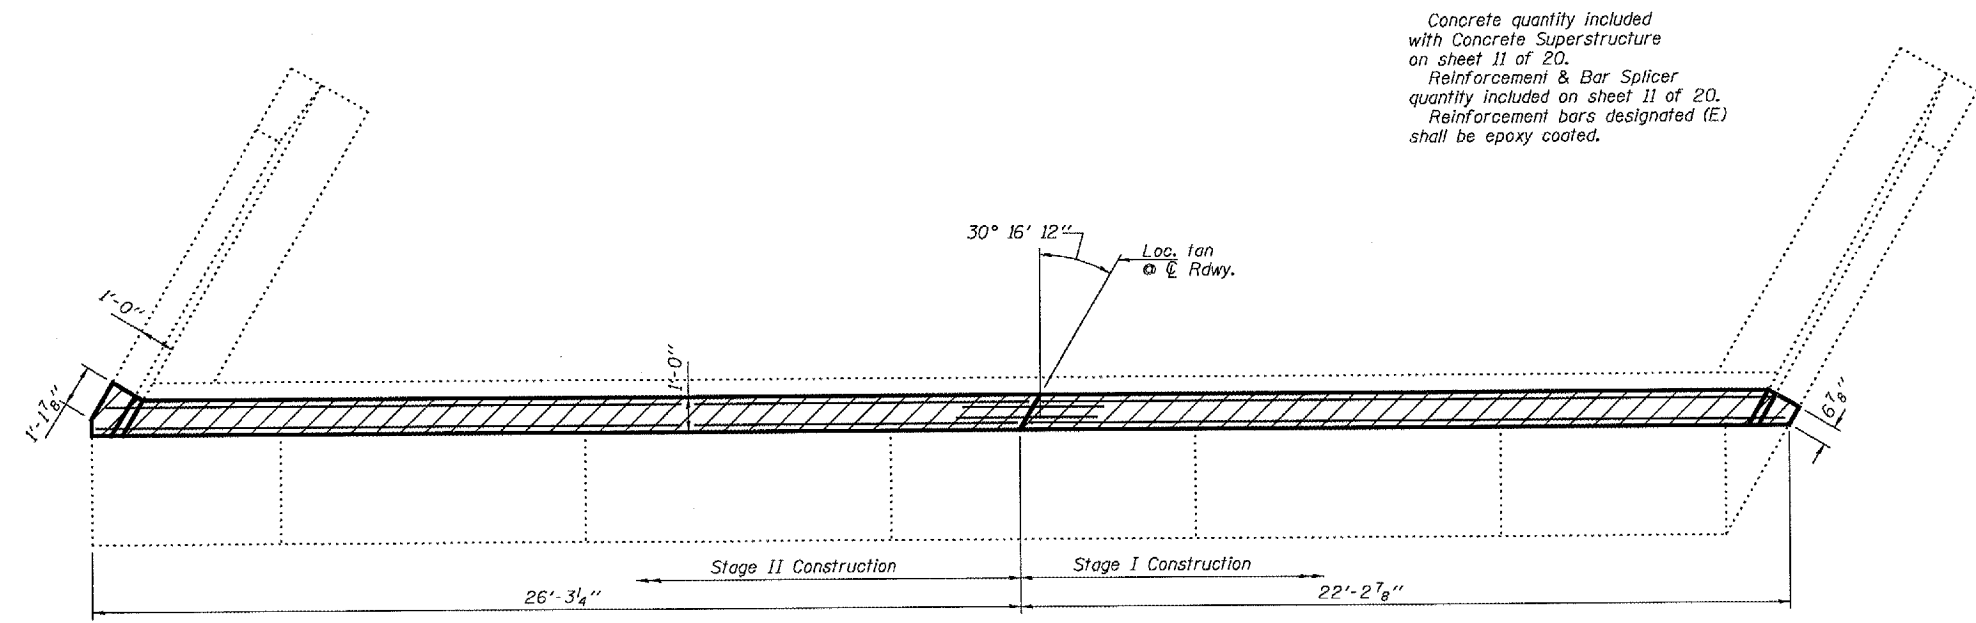

**TOP VIEW**

Concrete quantity included with Concrete Superstructure on sheet 11 of 20.  
 Reinforcement & Bar Splicer quantity included on sheet 11 of 20.  
 Reinforcement bars designated (E) shall be epoxy coated.

**WEST ABUTMENT EBL**

REVISIONS	
NAME	DATE

ILLINOIS DEPARTMENT OF TRANSPORTATION

**ABUTMENT CONCRETE REPLACEMENT**

SCALE: VERT. HORIZ. DATE 02-14-2005

DRAWN BY CEJ CHECKED BY

PLOT DATE: 11/04/05  
 FILE NAME: 11/04/05  
 PLOT SCALE: 1/8"=1'-0"  
 REFERENCE: 11/04/05