


| F-A-I RTE. | SECTION | COUNTY | TOTAL SHEETS | SHEET NO. |
|---|---------------|-----------|-----------------|--------------|
| 74 | 211212-185-11 | VERMILION | 13 | 10 |
| STA. 12+00.00 TO STA. 12+50.00 | | | | |
| FED. ROAD DIST. NO. ILLINOIS FED. AID PROJECT | | | | |

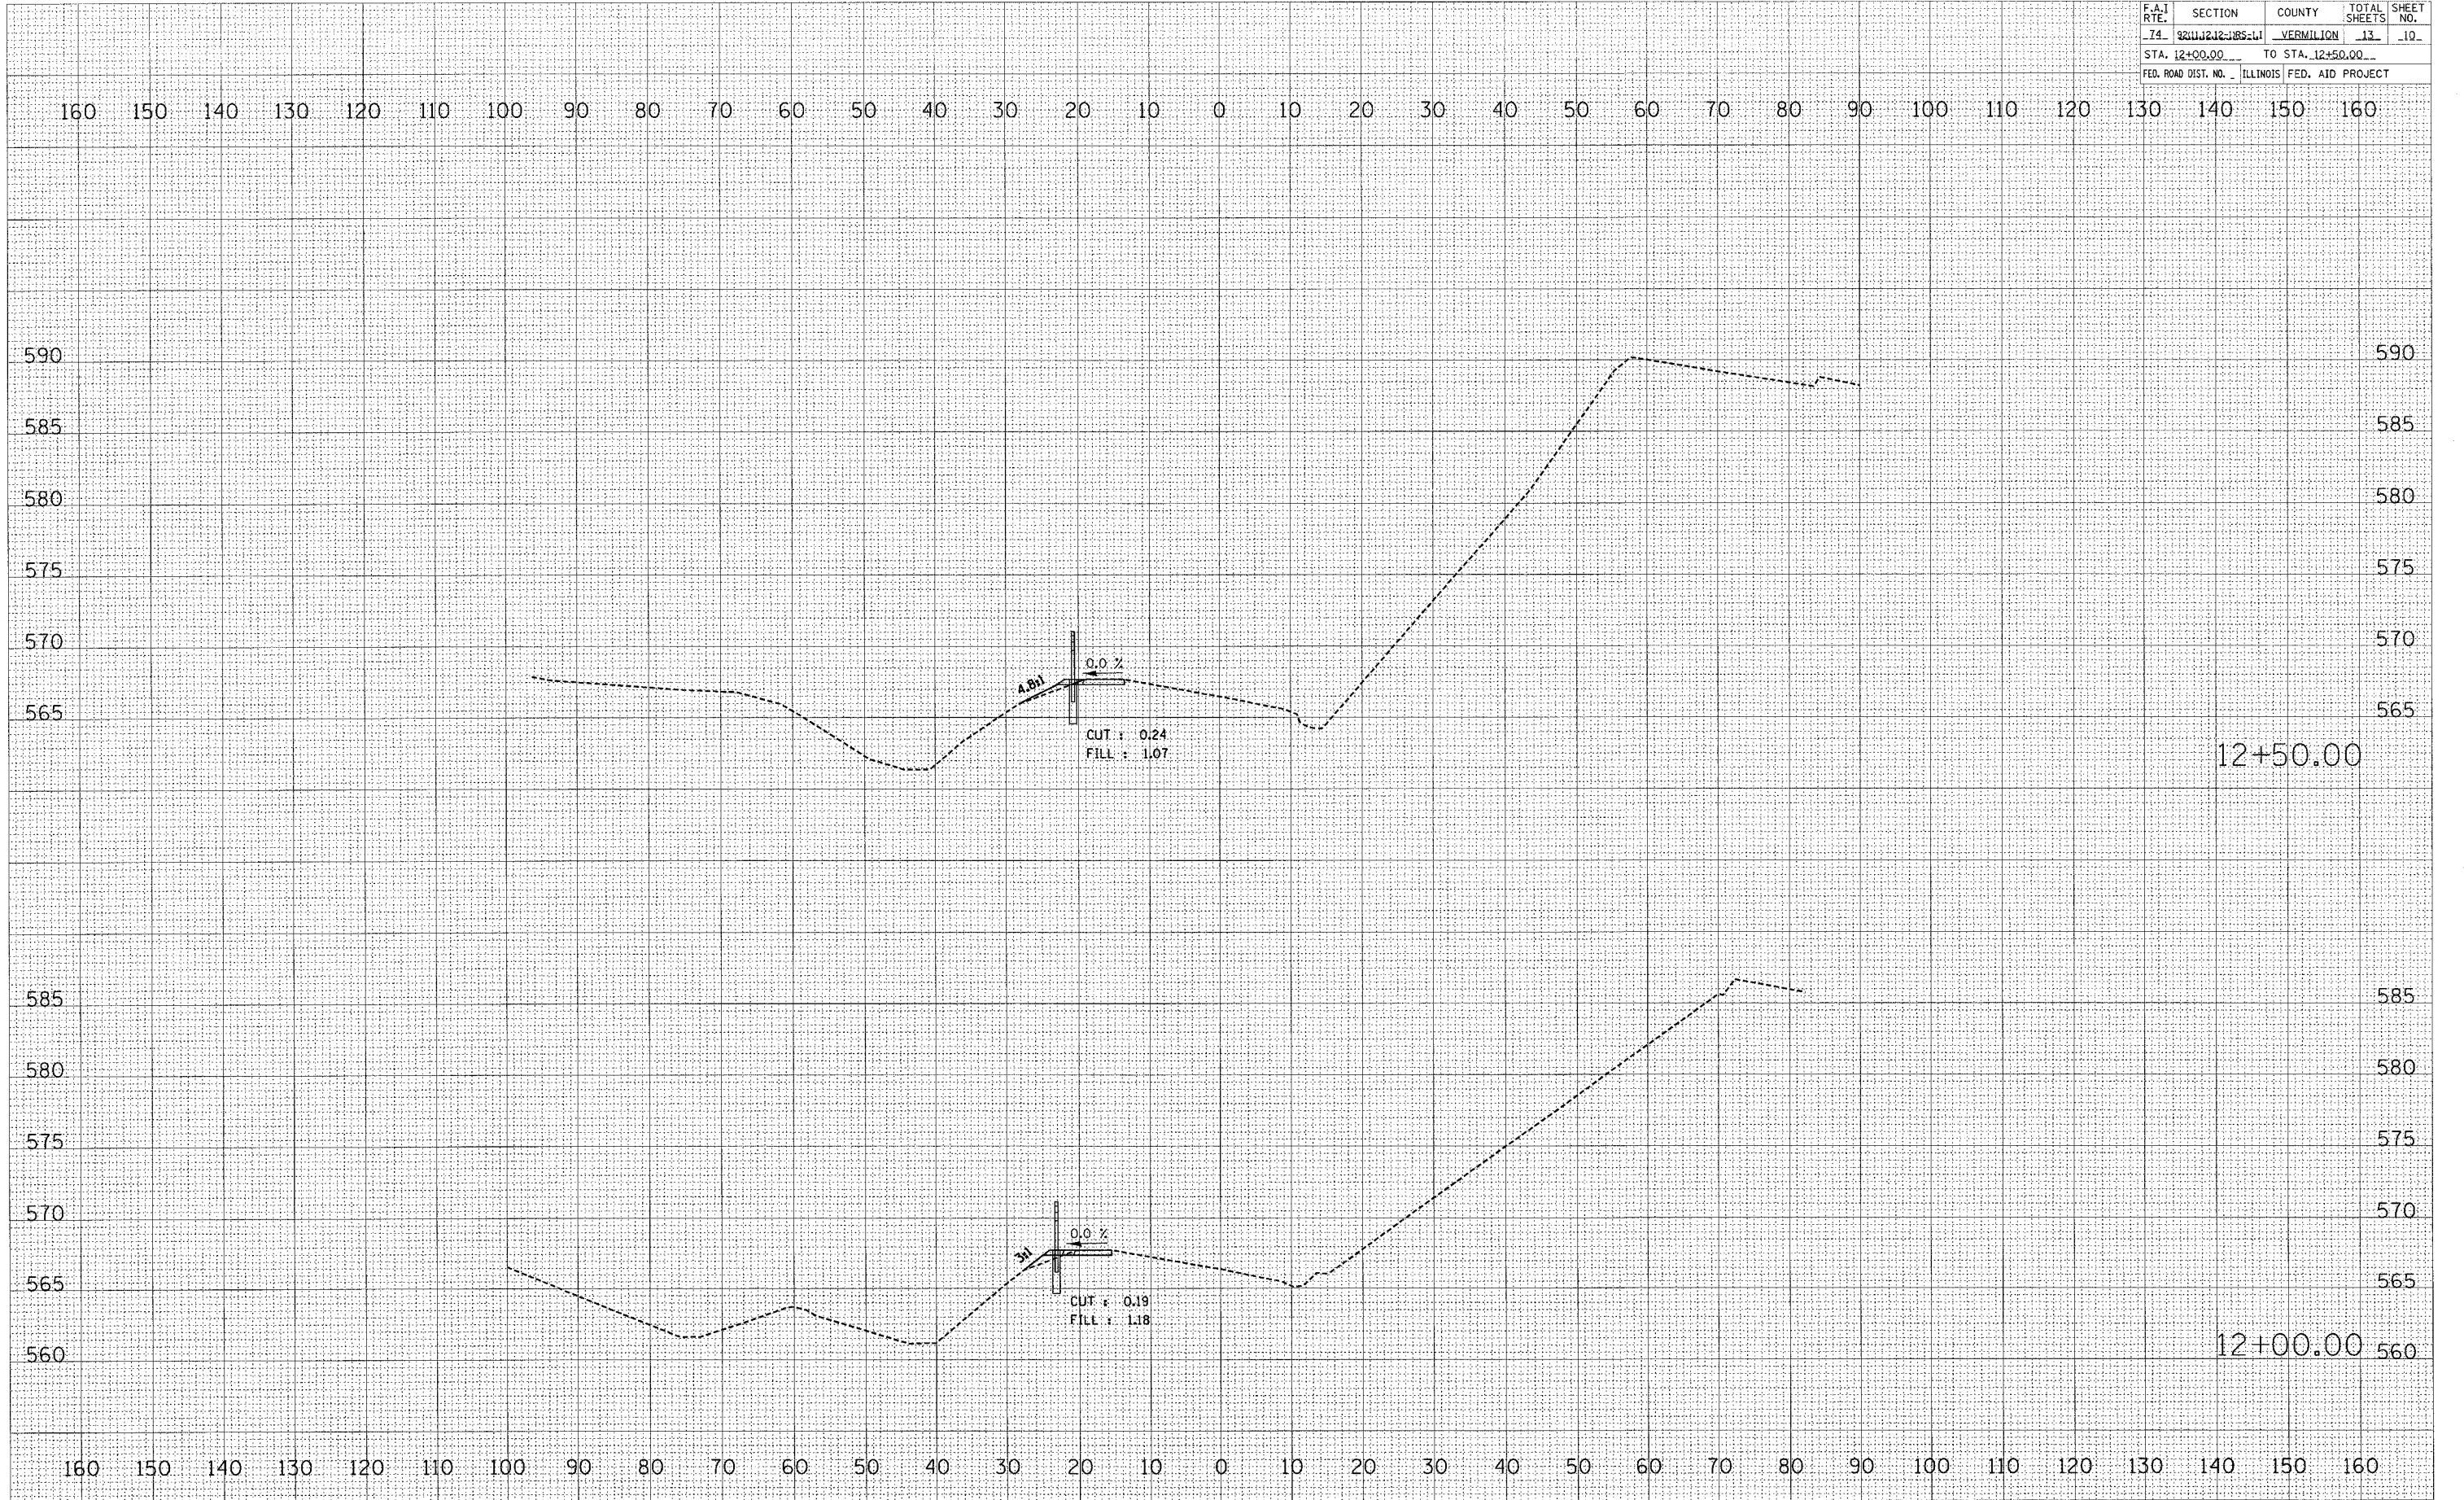

DATE _____ BY _____

FINAL SURVEY CHECKED _____

NOTE BOOK _____

NO. _____

DATE _____ BY _____

ORIGINAL SURVEY CHECKED _____

NOTE BOOK _____

NO. _____

PLOT DATE = 04/01/88
 FILE NAME = #1418
 PLOT SCALE = #SCALE
 USER NAME = #USER