


TOTAL LENGTH OF IMPROVEMENTS				
BASE LINE	STA.	TO STA.	LENGTH (FT)	
SAND RIDGE RD. (TR 9A) & HUNTER PARKING AREAS	20+12.33	185+50.12	16,537.79	
JAKE WOLF FISH HATCHERY RD. (OR 1)	1+25.06	60+02.96	5,877.90	
SOUTH ENTRANCE RD. (JAKE WOLF)	100+20.00	101+98.44	178.44	
RESIDENTIAL RD. (JAKE WOLF)	200+10.98	200+26.11	15.13	
		TOTAL=	22,609.26	

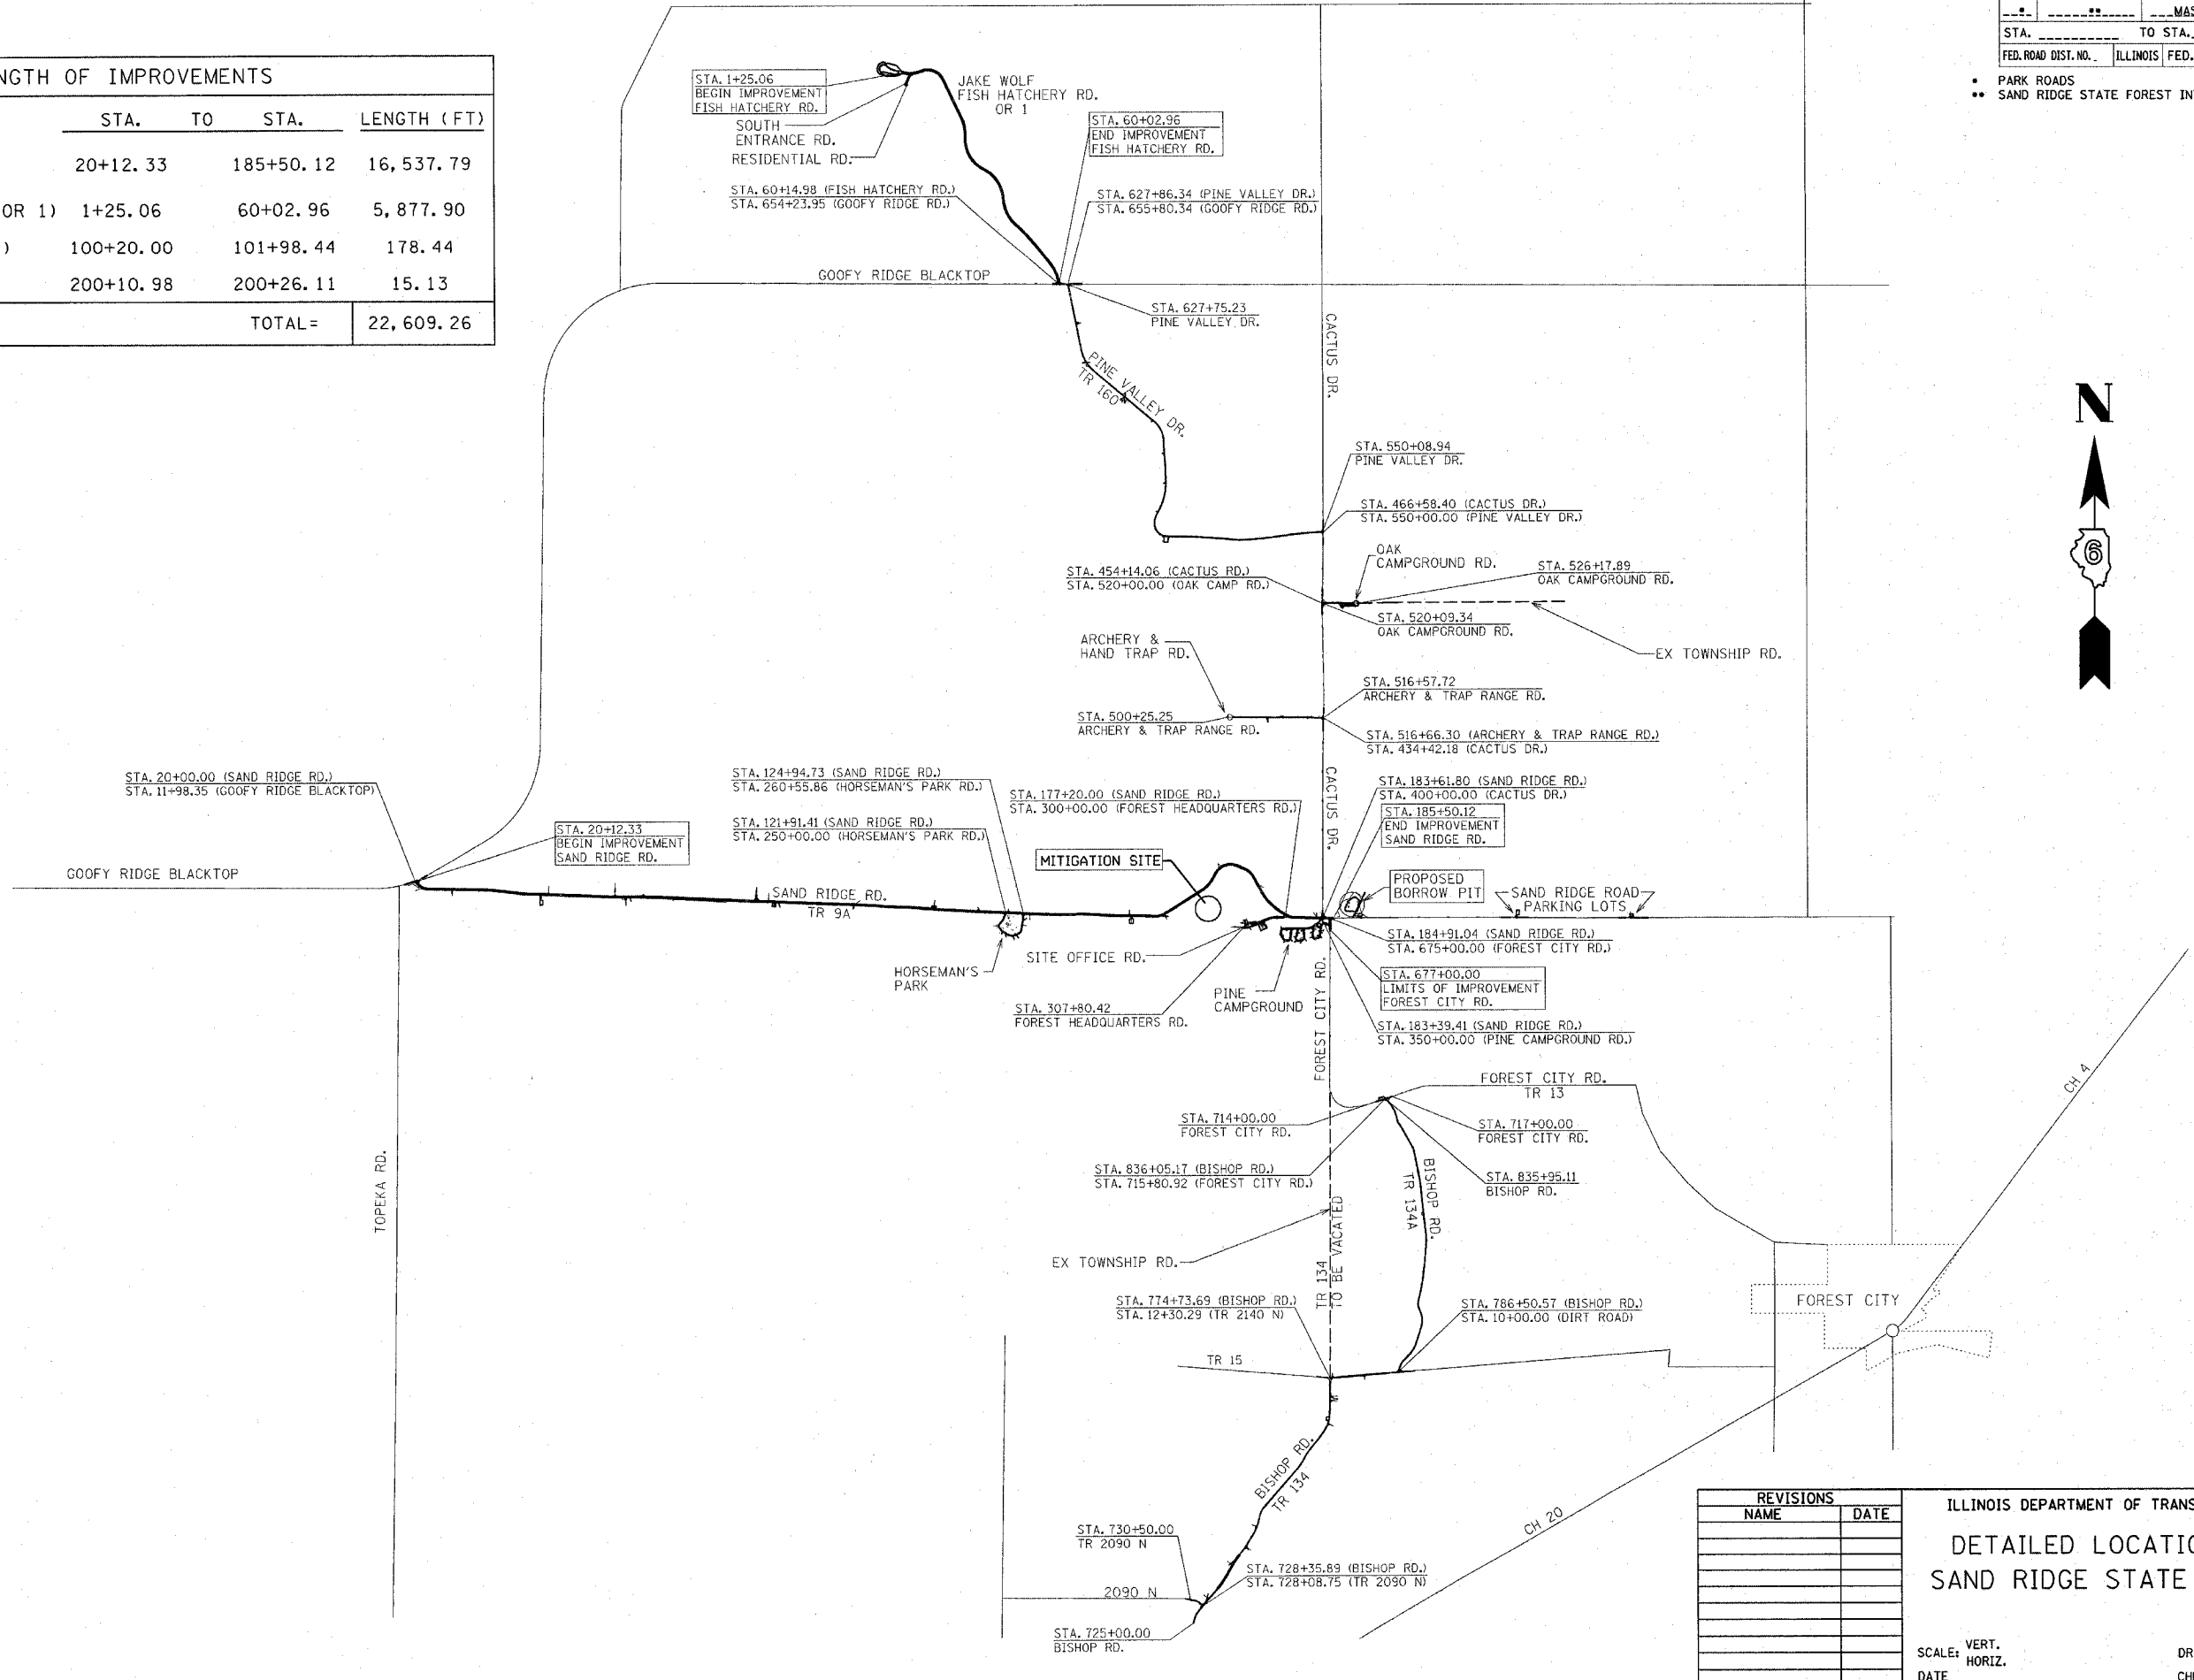

REVISIONS	
NAME	DATE

ILLINOIS DEPARTMENT OF TRANSPORTATION

DETAILED LOCATION MAP

SAND RIDGE STATE FOREST

SCALE: VERT. _____
 HORIZ. _____

DATE _____

DRAWN BY _____
 CHECKED BY _____

c:\projects\4654196\locat.on.dgn
 2/5/2004
 *REF 01