


**SAND RIDGE ROAD**  
STA. 20+12.33 TO STA. 148+50

NOTE: STA. 148+50 TO STA. 185+50.12 SHALL RECEIVE BIT. SURF. TREATMENT, A-3, ONLY SEE PLAN SHEETS FOR DETAILS

**LEGEND**

- ① EXIST. AGG. BASE WITH BIT. CONCRETE SURFACE
- ② EXIST. SAND / AGG. BASE WITH OIL & CHIP SURF.
- ③ EXIST. SAND BASE
- ④ EXIST. AGG. BASE
- ⑤ PROP. LEVELING BINDER, 1"
- ⑥ PROP. BIT. CONCRETE SURF. CSE., 1/2"
- ⑦ PROP. EARTH SHOULDERS
- ⑧ PROP. AGG. SURFACE CSE., TYPE-A, 4"
- ⑨ PROP. BITUMINOUS SURFACE TREATMENT, A-3
- ⑩ PROP. AGG. SHOULDERS TYPE-B
- ⑪ PROP. SUB-BASE GRAN. MATERIAL, TYPE-B 5" (CA 02)
- ⑫ PROP. AGG. SURFACE CSE., TYPE-A 3" (CA 06)
- ⑬ PROP. BIT. BASE CSE., SUPERPAVE, 8"

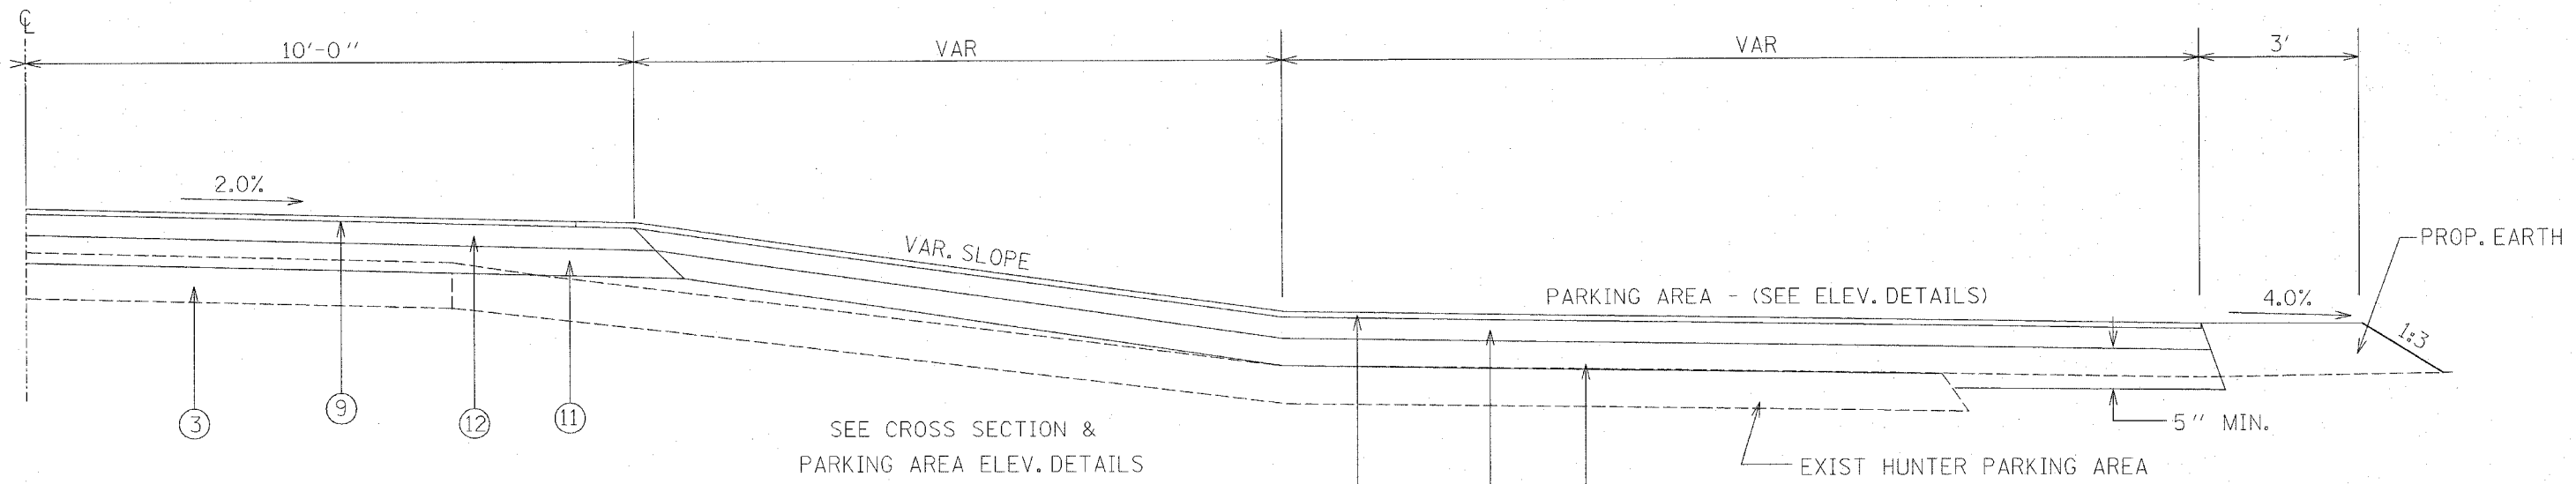

**SAND RIDGE ROAD HUNTER PARKING AREAS**

NOTE : \* 5" MIN. THICKNESS OUTSIDE EX PARKING AREA  
VARIABLE DEPTH ON TOP OF EX PARKING AREA

REVISIONS	
NAME	DATE

ILLINOIS DEPARTMENT OF TRANSPORTATION  
**TYPICAL CROSS SECTIONS**  
SCALE: VERT. HORIZ. DATE: FEBRUARY, 2003  
DRAWN BY: CRV  
CHECKED BY: