




EXIST. CURVE 733  
 PI STA. = 5+66.29  
 $\Delta = 90^\circ 00' 00''$  (RT)  
 $D = 71^\circ 00' 17''$   
 $R = 80.69'$   
 $T = 80.69'$   
 $L = 126.75'$   
 $E = 33.42'$   
 $e = \text{NONE}$   
 P.C. STA. = 4+85.59  
 P.T. STA. = 6+12.34

EXIST. CURVE 735  
 PI STA. = 8+51.36  
 $\Delta = 25^\circ 33' 59''$  (LT)  
 $D = 29^\circ 38' 20''$   
 $R = 193.31'$   
 $T = 43.86'$   
 $L = 86.26'$   
 $E = 4.91'$   
 $e = \text{NONE}$   
 P.C. STA. = 8+07.50  
 P.T. STA. = 8+93.76

EXIST. CURVE 736  
 PI STA. = 12+09.35  
 $\Delta = 34^\circ 23' 04''$  (LT)  
 $D = 14^\circ 18' 24''$   
 $R = 400.48'$   
 $T = 123.91'$   
 $L = 240.34'$   
 $E = 18.73'$   
 $e = \text{NONE}$   
 P.C. STA. = 10+85.44  
 P.T. STA. = 13+25.77

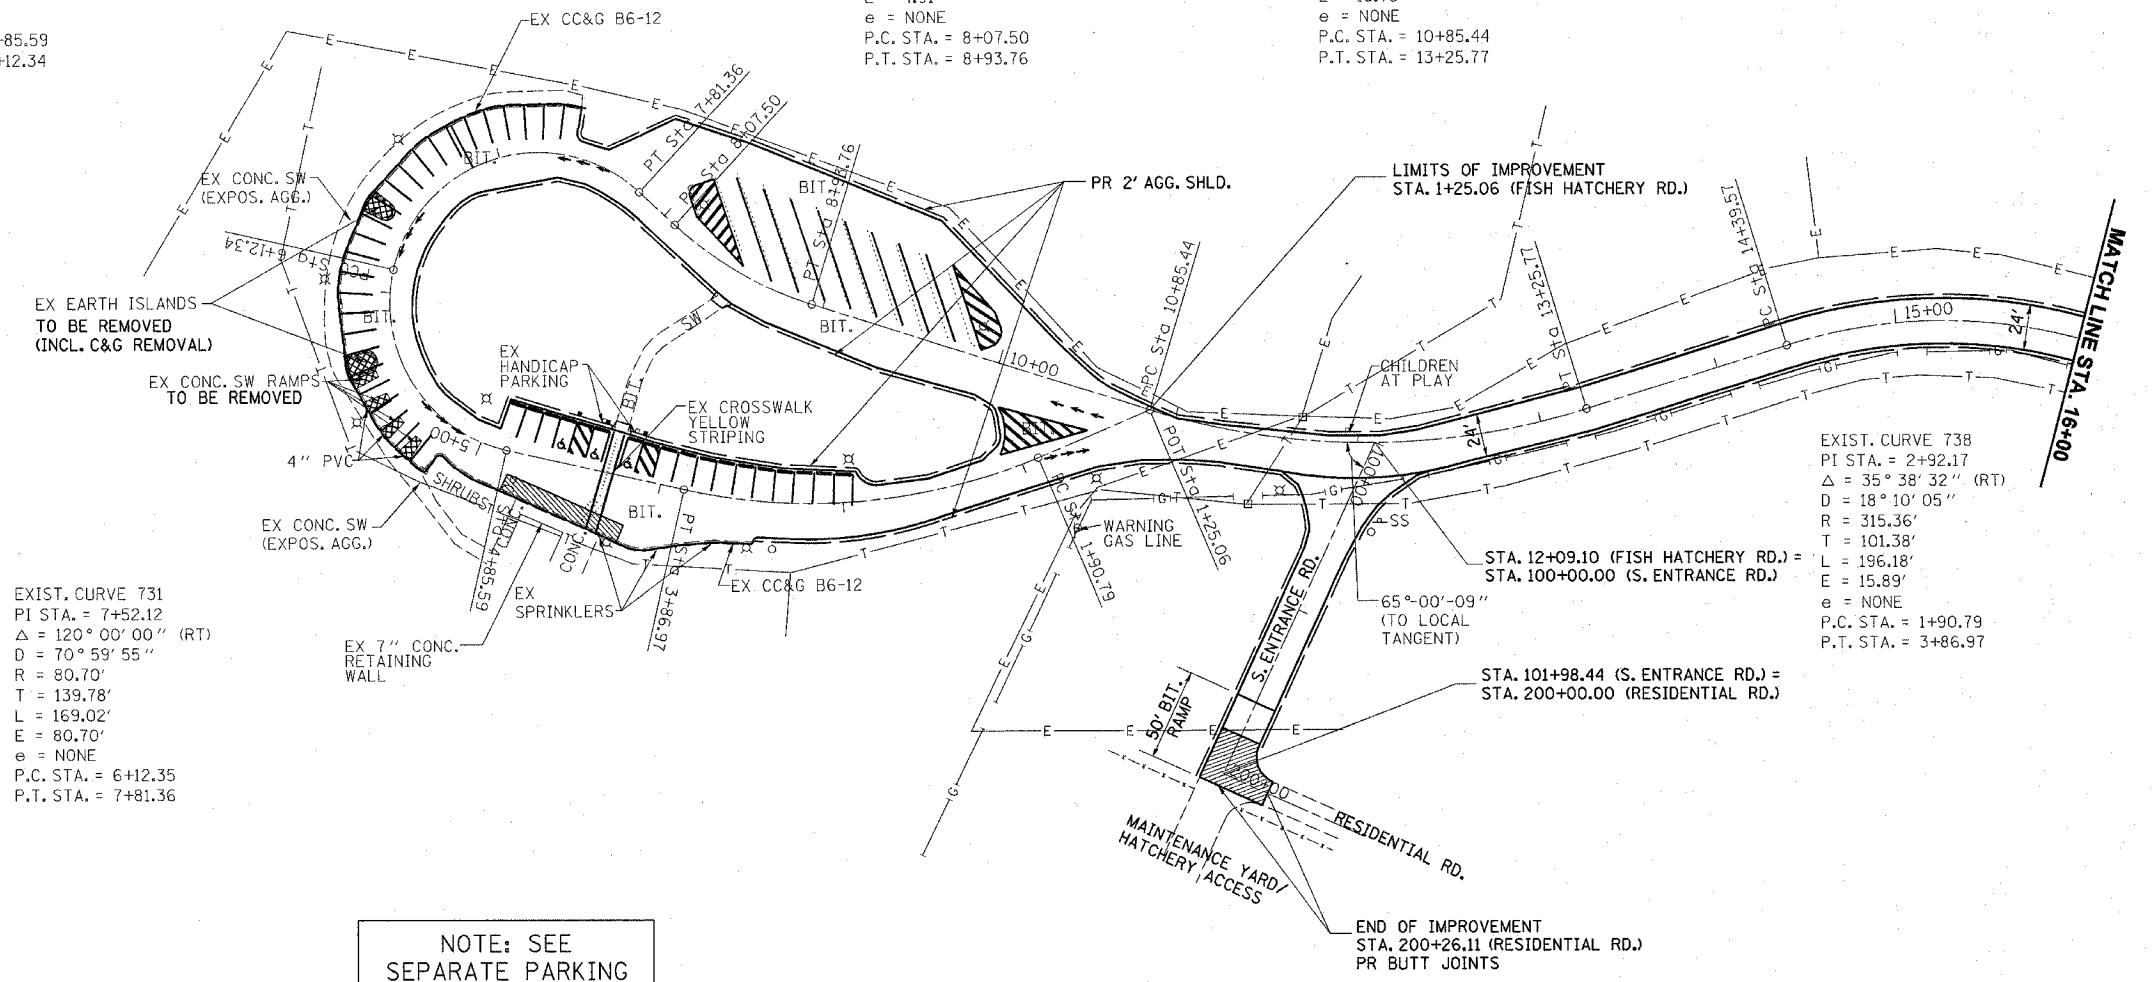

EXIST. CURVE 731  
 PI STA. = 7+52.12  
 $\Delta = 120^\circ 00' 00''$  (RT)  
 $D = 70^\circ 59' 55''$   
 $R = 80.70'$   
 $T = 139.78'$   
 $L = 169.02'$   
 $E = 80.70'$   
 $e = \text{NONE}$   
 P.C. STA. = 6+12.35  
 P.T. STA. = 7+81.36

EXIST. CURVE 738  
 PI STA. = 2+92.17  
 $\Delta = 35^\circ 38' 32''$  (RT)  
 $D = 18^\circ 10' 05''$   
 $R = 315.36'$   
 $T = 101.38'$   
 $L = 196.18'$   
 $E = 15.89'$   
 $e = \text{NONE}$   
 P.C. STA. = 1+90.79  
 P.T. STA. = 3+86.97

NOTE: SEE  
 SEPARATE PARKING  
 AREA DETAILS FOR  
 MORE INFORMATION

REVISIONS	
NAME	DATE

ILLINOIS DEPARTMENT OF TRANSPORTATION  
**JAKE WOLF MEMORIAL FISH HATCHERY  
 ROAD AND PARKING AREA  
 PLAN SHEETS**

SCALE: VERT. \_\_\_\_\_  
 HORIZ. \_\_\_\_\_  
 DATE \_\_\_\_\_

DRAWN BY \_\_\_\_\_  
 CHECKED BY \_\_\_\_\_

c:\projects\0654196\p&e\fish\_hatch.dgn  
 2/9/2004  
 \*REF 01