

PROP. CURVE 229

PI STA. = 125+94.85
Δ = 1° 38' 47" (LT)
D = 0° 49' 24"
R = 6,959.17' SE = 2.10%
T = 100.00' SE TRANS:
L = 199.99' LT STA 123+84.830 TO STA 125+49.830 (-2.0% - -2.1%)
E = 0.72' RT STA 122+27.687 TO STA 125+49.830 (-2.0 - +2.1%)
P.C. STA. = 124+94.85 LT STA 126+39.820 TO STA 128+04.820 (-2.1% - -2.0%)
P.T. STA. = 126+94.83 RT STA 126+39.820 TO STA 129+61.963 (+2.1% - -2.0%)

EXIST. CURVE PSC11

PI STA. = 135+35.96
Δ = 6° 34' 14" (RT)
D = 4° 08' 32"
R = 1,383.17'
T = 79.40'
L = 158.62'
E = 2.28'
P.C. STA. = 134+56.56
P.T. STA. = 136+15.18


PROP. CURVE PSC11

PI STA. = 135+35.91
Δ = 6° 34' 14" (RT)
D = 4° 08' 32"
R = 1,383.17'
T = 79.40'
L = 158.62'
E = 2.28'
P.C. STA. = 134+56.51
P.T. STA. = 136+15.13

SE = 5.90%

SE TRANS:
LT STA 133+89.020 TO STA 135+11.560 (0.0% - +5.9%)
RT STA 133+89.020 TO STA 135+11.560 (0.0 - -5.9%)
LT STA 135+11.560 TO STA 138+27.016 (+5.9% - 0.0%)
RT STA 135+11.560 TO STA 138+27.016 (-5.9% - 0.0%)

STA. 124+94.78 (EXIST SAND RIDGE RD.)
STA. 124+94.73 (PROP SAND RIDGE RD.)
STA. 260+56.11 (HORSEMAN'S PARK RD.)

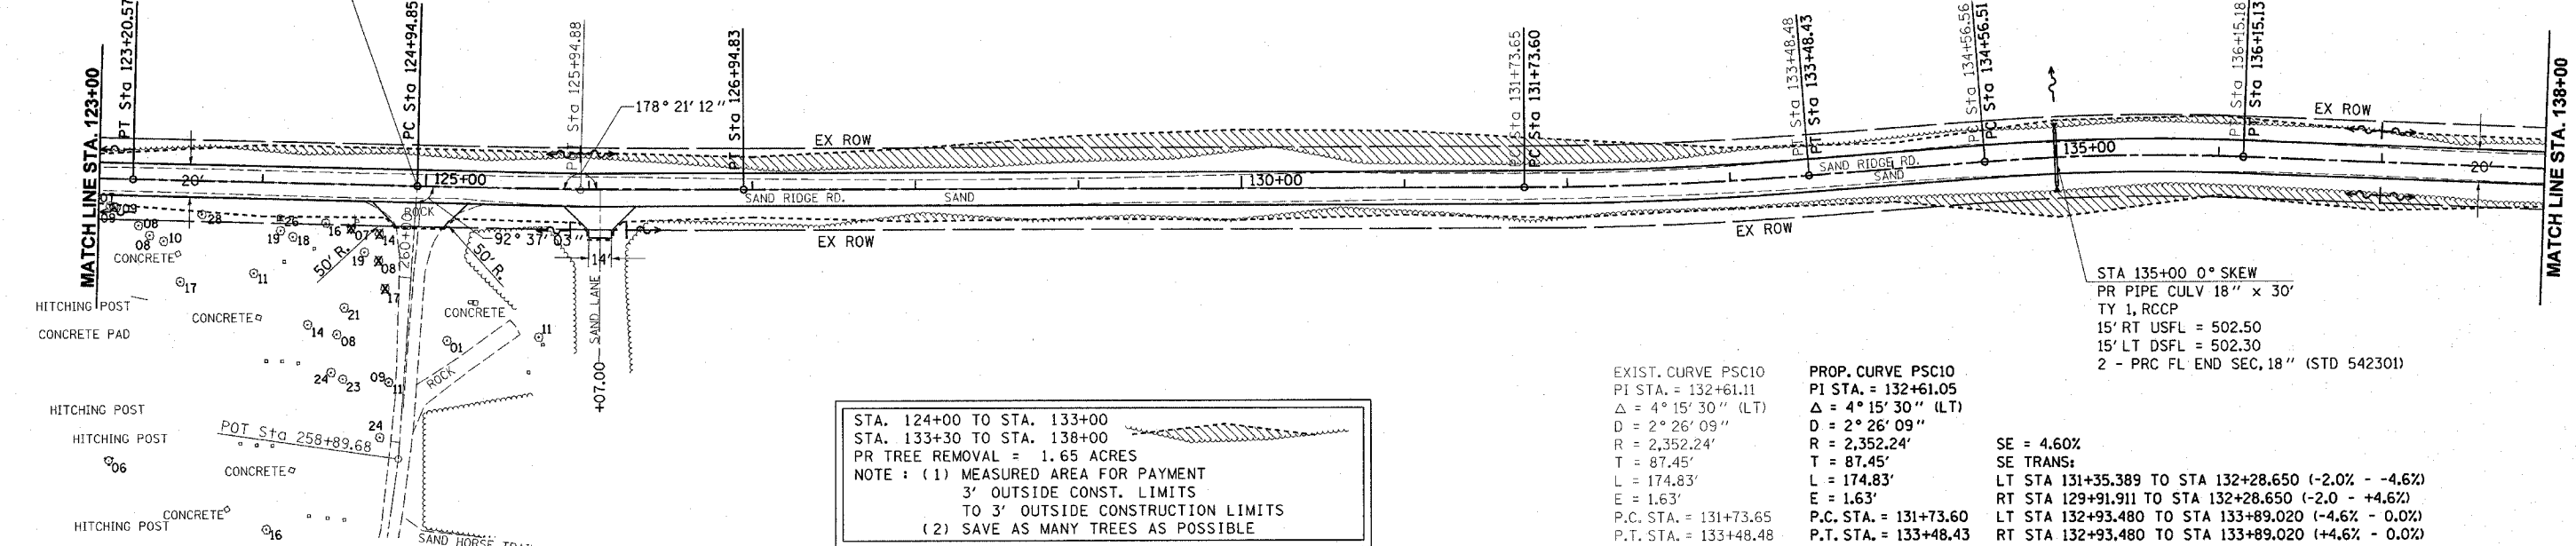

STA. 124+00 TO STA. 133+00
STA. 133+30 TO STA. 138+00
PR TREE REMOVAL = 1.65 ACRES
NOTE: (1) MEASURED AREA FOR PAYMENT
3' OUTSIDE CONST. LIMITS
TO 3' OUTSIDE CONSTRUCTION LIMITS
(2) SAVE AS MANY TREES AS POSSIBLE

EXIST. CURVE PSC10

PI STA. = 132+61.11
Δ = 4° 15' 30" (LT)
D = 2° 26' 09"
R = 2,352.24'
T = 87.45'
L = 174.83'
E = 1.63'
P.C. STA. = 131+73.65
P.T. STA. = 133+48.48

PROP. CURVE PSC10

PI STA. = 132+61.05
Δ = 4° 15' 30" (LT)
D = 2° 26' 09"
R = 2,352.24'
T = 87.45'
L = 174.83'
E = 1.63'
P.C. STA. = 131+73.60
P.T. STA. = 133+48.43


SE = 4.60%

SE TRANS:
LT STA 131+35.389 TO STA 132+28.650 (-2.0% - -4.6%)
RT STA 129+91.911 TO STA 132+28.650 (-2.0 - +4.6%)
LT STA 132+93.480 TO STA 133+89.020 (-4.6% - 0.0%)
RT STA 132+93.480 TO STA 133+89.020 (+4.6% - 0.0%)

STA 135+00 0° SKEW
PR PIPE CULV 18" x 30"
TY 1, RCCP
15' RT USFL = 502.50
15' LT DSFL = 502.30
2 - PRC FL END SEC. 18" (STD 542301)

Table with columns: PLAN, REVISION, DATE, BY, CHECKED, DATE, BY, CHECKED. Contains revision notes for plan view.

Table with columns: PROFILE, REVISION, DATE, BY, CHECKED, DATE, BY, CHECKED. Contains revision notes for profile view.

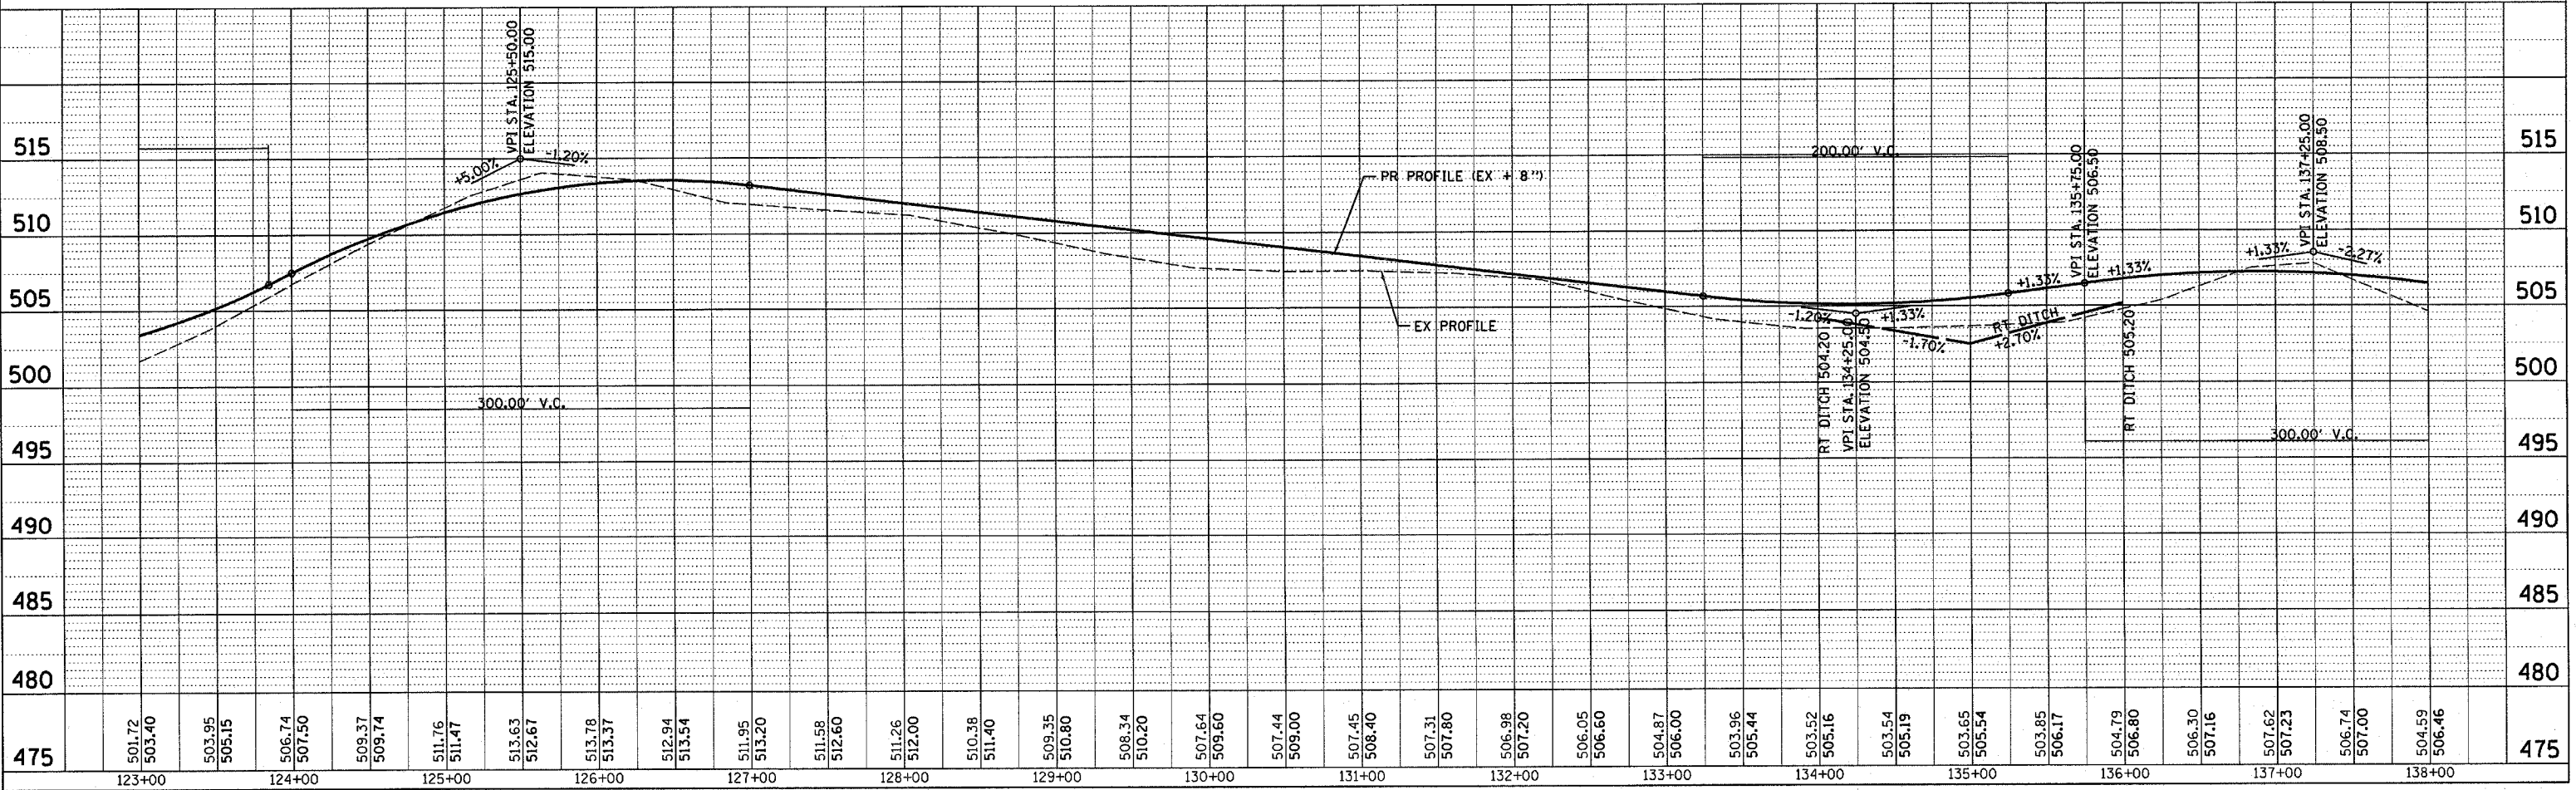

c:\projects\654196\p&psandrige.dgn
2/6/2004
P&E