


CONTRACT NO. 72118	F.A. RTE.	SECTION	COUNTY	TOTAL SHEETS	SHEET NO.
		**	MASON	80	32
STA. 150+00	TO STA. 164+00				
FED. ROAD DIST. NO.	ILLINOIS	FED. AID PROJECT			

- PARK ROADS
- SAND RIDGE STATE FOREST INTERNAL ROADS 2004

PLAN	DESIGNED	DATE
	BY	
	CHECKED	
	DATE	
	NO.	

PROFILE	DESIGNED	DATE
	BY	
	CHECKED	
	DATE	
	NO.	

c:\p\projects\0654196\p&psandridge.dgn
 2/6/2004
 REF B1

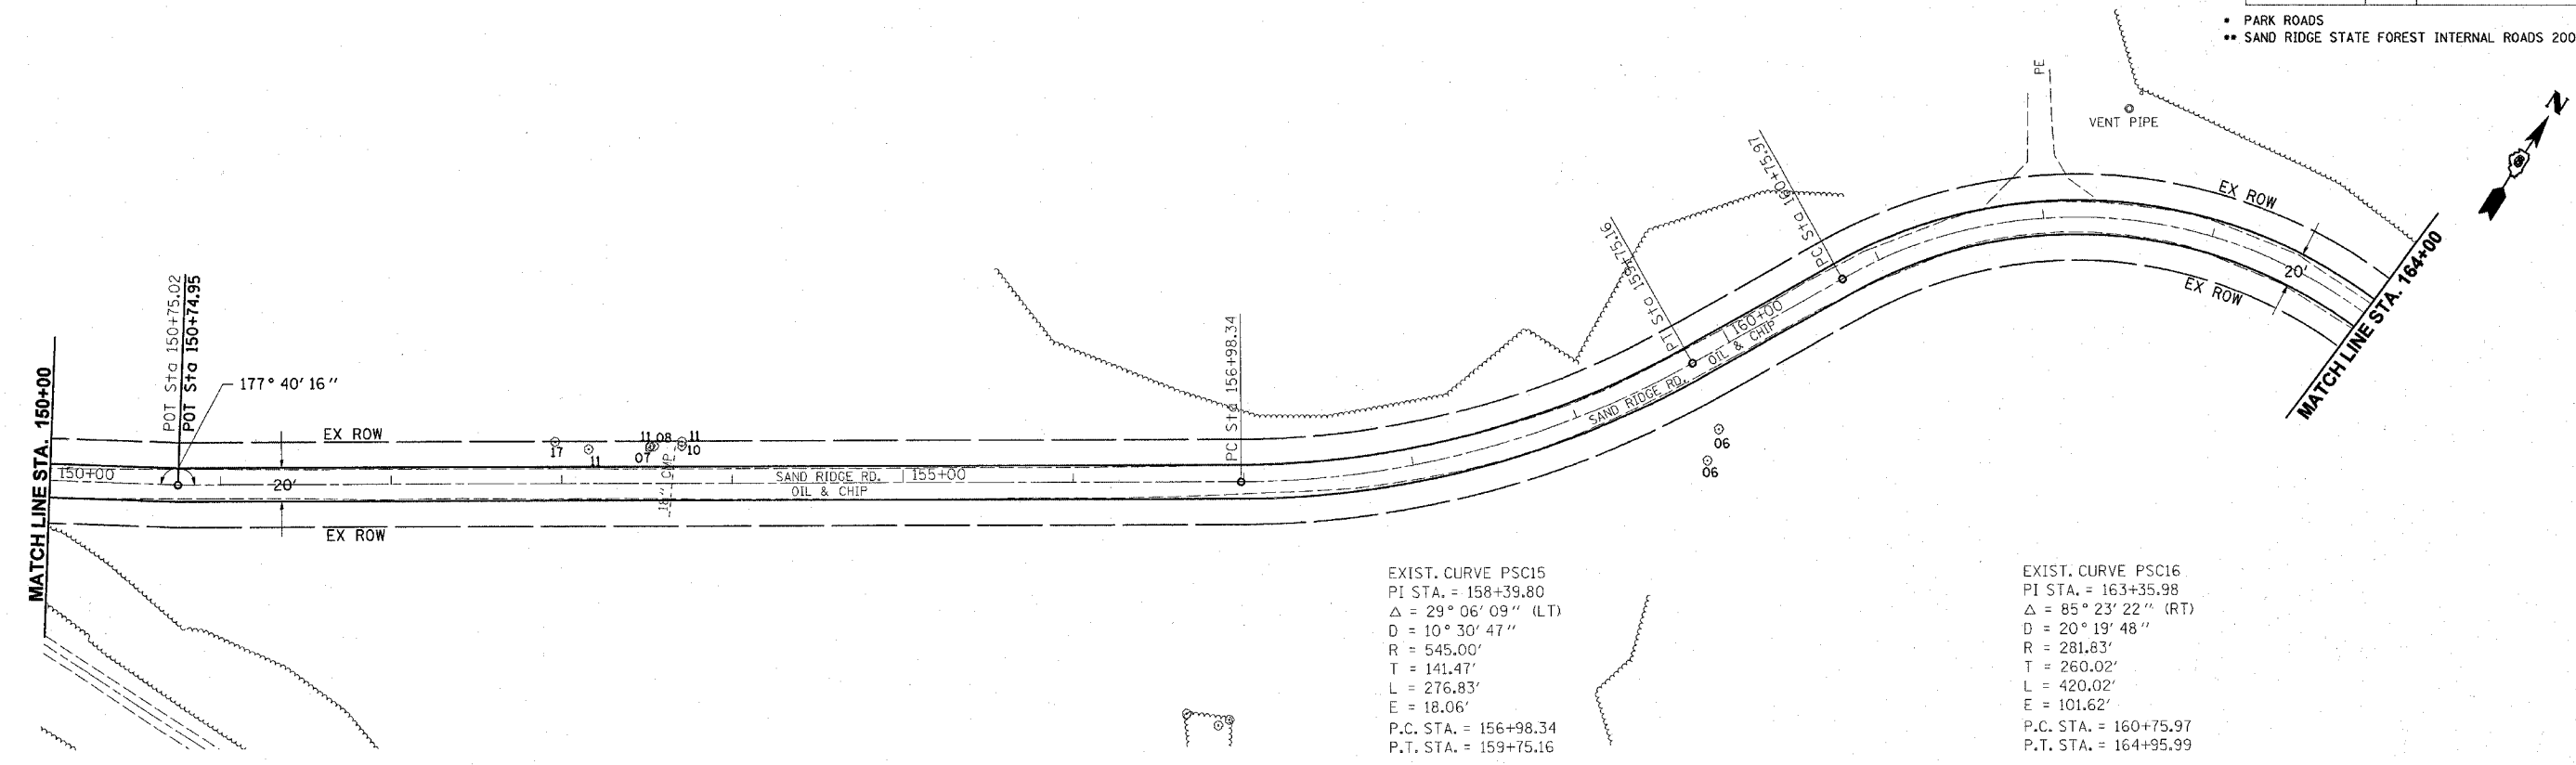

EXIST. CURVE PSC15
 PI STA. = 158+39.80
 $\Delta = 29^\circ 06' 09''$ (LT)
 $D = 10^\circ 30' 47''$
 $R = 545.00'$
 $T = 141.47'$
 $L = 276.83'$
 $E = 18.06'$
 P.C. STA. = 156+98.34
 P.T. STA. = 159+75.16

EXIST. CURVE PSC16
 PI STA. = 163+35.98
 $\Delta = 85^\circ 23' 22''$ (RT)
 $D = 20^\circ 19' 48''$
 $R = 281.83'$
 $T = 260.02'$
 $L = 420.02'$
 $E = 101.62'$
 P.C. STA. = 160+75.97
 P.T. STA. = 164+95.99

