


CONTRACT #72118

F.A. RTE.	SECTION	COUNTY	TOTAL SHEETS	SHEET NO.
*	**	MASON	86	36
STA.		TO STA.		
FED. ROAD DIST. NO.	ILLINOIS	FED. AID PROJECT		

- * PARK ROADS
- ** SAND RIDGE STATE FOREST INTERNAL ROADS 2004



PARKING LOT STA. 1+25.06 TO 10+85.44
 PROP BIT BIND CSE 1 3/4" &
 BIT SURF CSE 1 1/2"

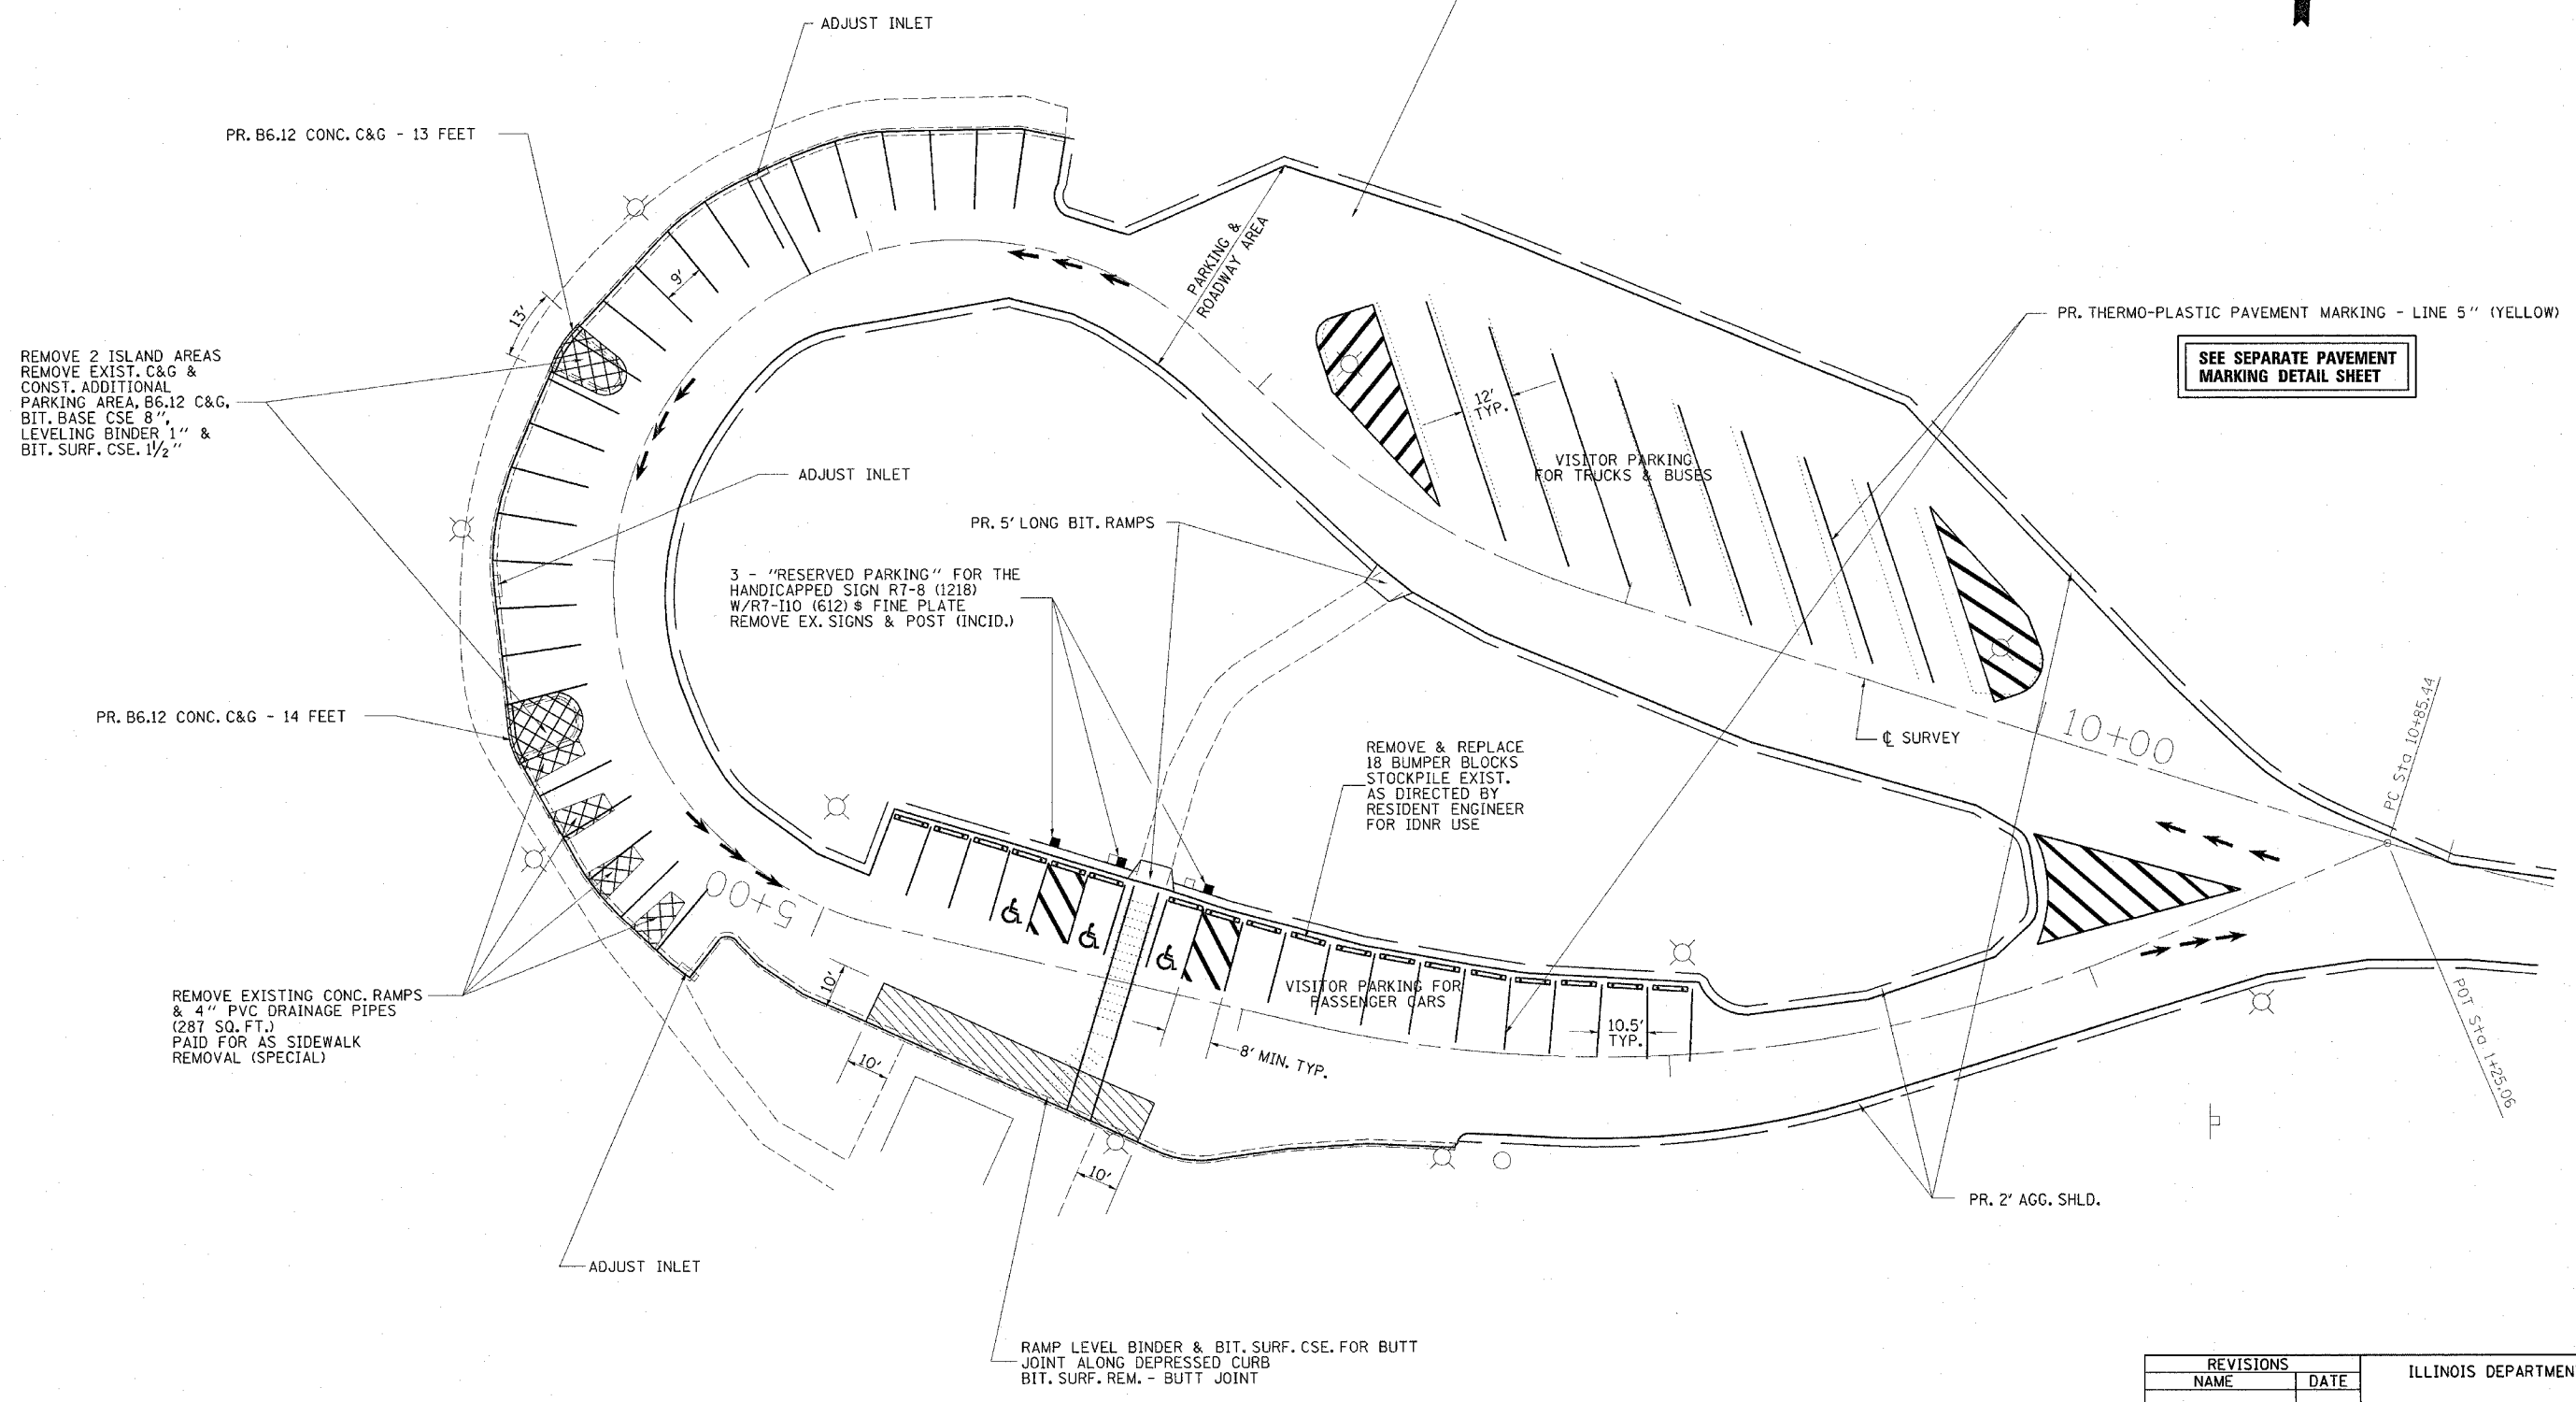

SEE SEPARATE PAVEMENT MARKING DETAIL SHEET

REMOVE 2 ISLAND AREAS
 REMOVE EXIST. C&G &
 CONST. ADDITIONAL
 PARKING AREA, B6.12 C&G,
 BIT. BASE CSE 8",
 LEVELING BINDER 1" &
 BIT. SURF. CSE. 1 1/2"

PR. B6.12 CONC. C&G - 14 FEET

REMOVE EXISTING CONC. RAMPS
 & 4" PVC DRAINAGE PIPES
 (287 SQ. FT.)
 PAID FOR AS SIDEWALK
 REMOVAL (SPECIAL)

3 - "RESERVED PARKING" FOR THE
 HANDICAPPED SIGN R7-8 (1218)
 W/R7-110 (612) & FINE PLATE
 REMOVE EX. SIGNS & POST (INCID.)

REMOVE & REPLACE
 18 BUMPER BLOCKS
 STOCKPILE EXIST.
 AS DIRECTED BY
 RESIDENT ENGINEER
 FOR IDNR USE

RAMP LEVEL BINDER & BIT. SURF. CSE. FOR BUTT
 JOINT ALONG DEPRESSED CURB
 BIT. SURF. REM. - BUTT JOINT

REVISIONS	
NAME	DATE

ILLINOIS DEPARTMENT OF TRANSPORTATION

**FISH HATCHERY
 PARKING AREA
 DETAILS**

SCALE: VERT.
 DATE: HORIZ.

DRAWN BY
 CHECKED BY

cs:\projects\0654196\pl.sh.20.dgn
 5/5/2005
 REF01