


CONTRACT #72118

F.A. RTE.	SECTION	COUNTY	TOTAL SHEETS	SHEET NO.
*	**	MASON	86	37
STA.		TO STA.		
FED. ROAD DIST. NO.		ILLINOIS FED. AID PROJECT		

- PARK ROADS
- SAND RIDGE STATE FOREST INTERNAL ROADS 2004

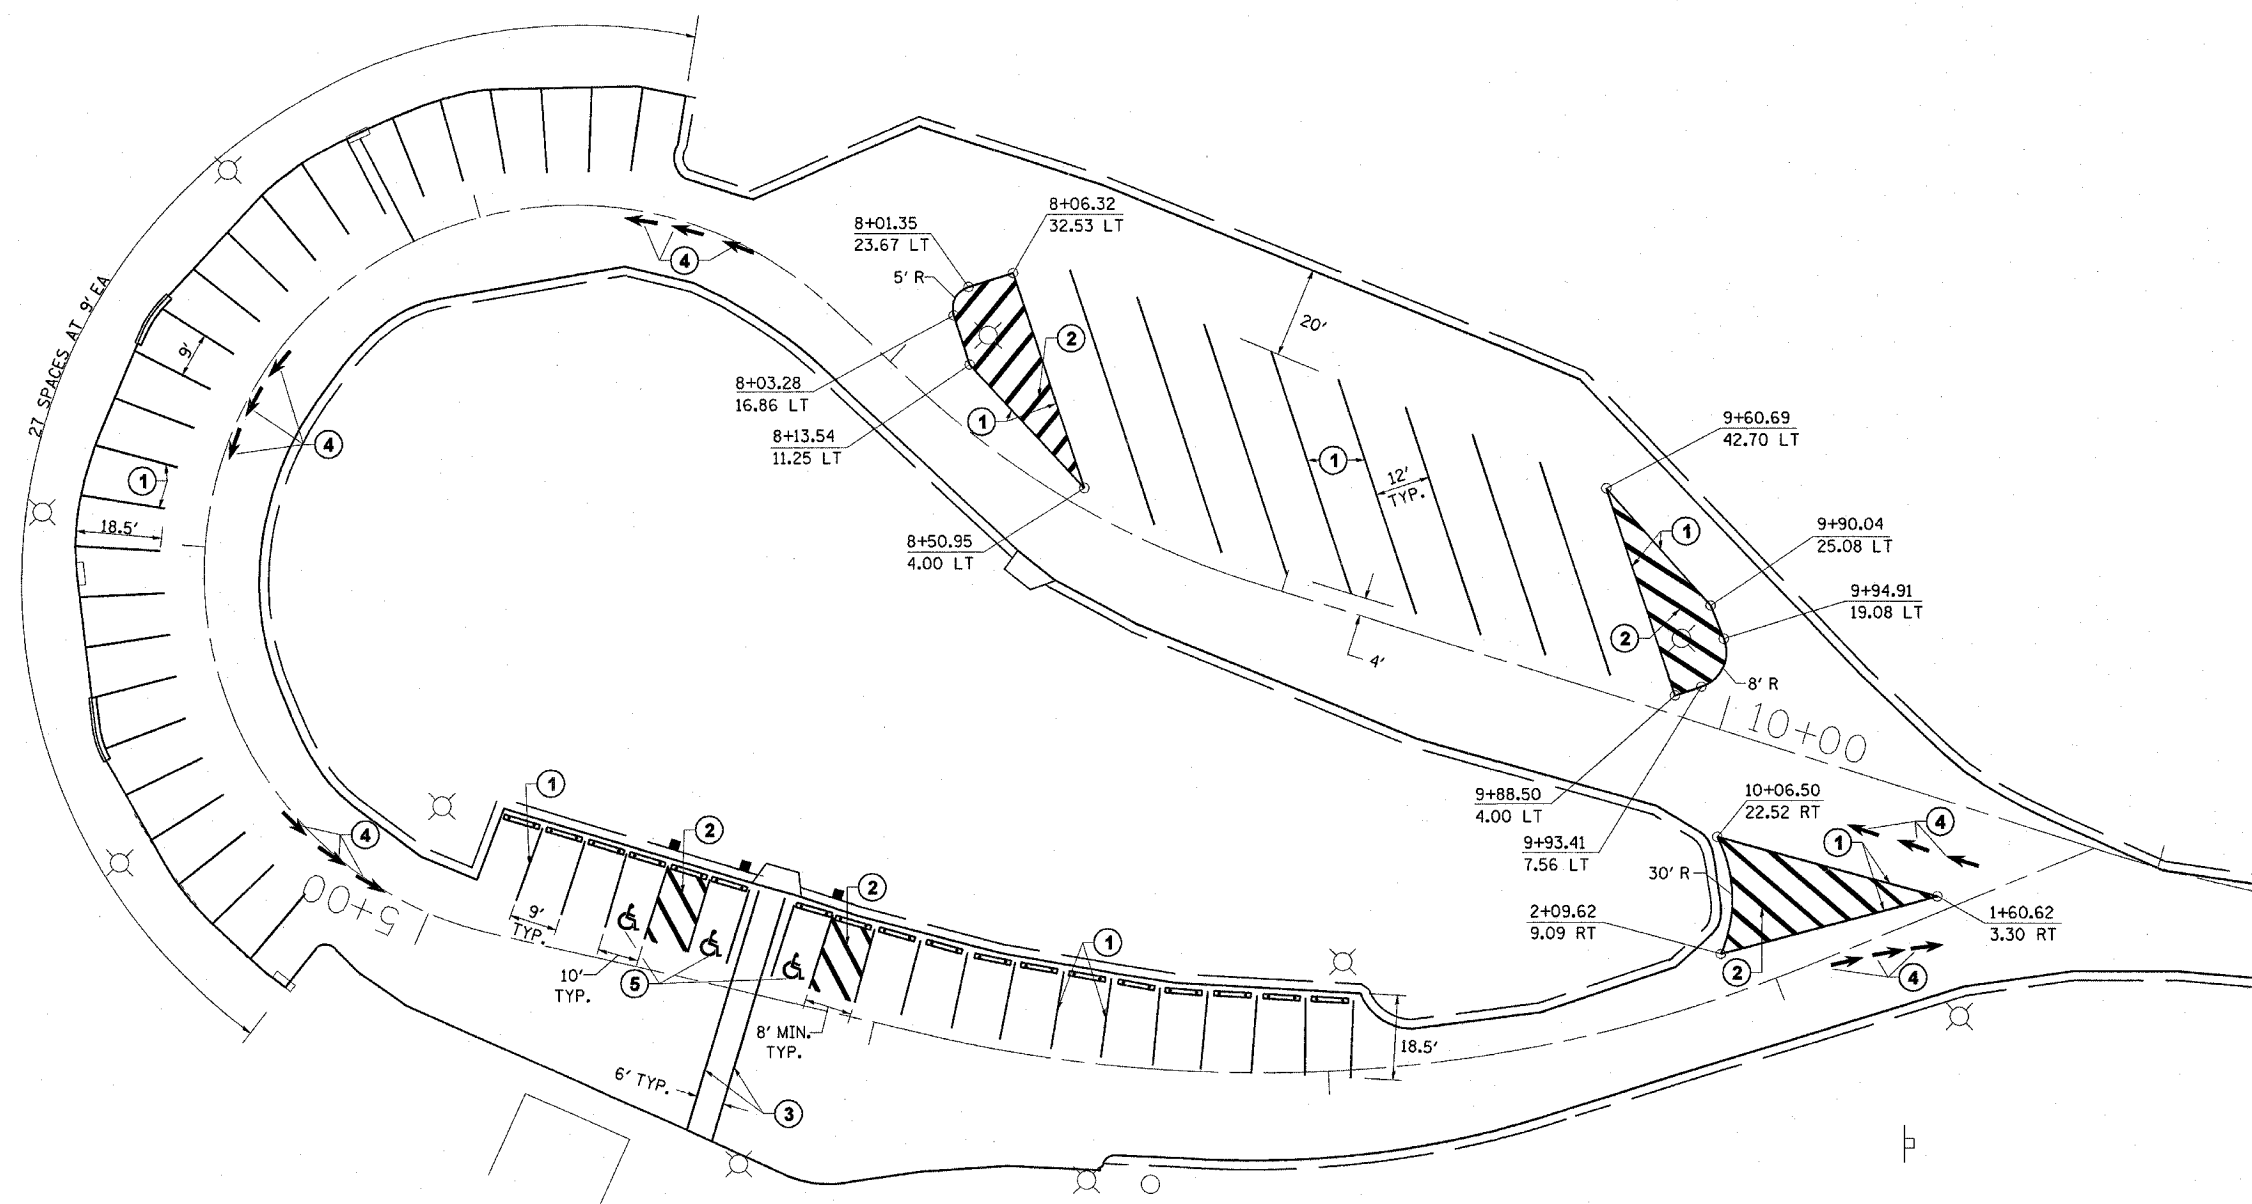

PAVEMENT MARKING LEGEND

- ① THERMO-PLASTIC PAVEMENT MARKING - LINE 5" (YELLOW)
- ② THERMO-PLASTIC PAVEMENT MARKING - LINE 5" (WHITE) @ 5' CTS.
- ③ THERMO-PLASTIC PAVEMENT MARKING - LINE 6" (WHITE)
- ④ THERMO-PLASTIC PAVEMENT MARKING - LETTERS & SYMBOLS (WHITE)
- ⑤ THERMO-PLASTIC PAVEMENT MARKING - LETTERS & SYMBOLS (YELLOW)

NOTE: NO PROPOSED EDGE LINE STRIPING, EXCEPT AS CALLED OUT.

REVISIONS	
NAME	DATE

ILLINOIS DEPARTMENT OF TRANSPORTATION

**FISH HATCHERY
PAVEMENT MARKING
DETAILS**

SCALE: VERT. N/A
HORIZ. 1"=20'
DATE DEC. 2003

DRAWN BY RLR
CHECKED BY JCN