



CONTRACT NO. 72118

F.A. RTE.	SECTION	COUNTY	TOTAL SHEETS	SHEET NO.
*	**	MASON	86	44
STA.		TO STA.		
FED. ROAD DIST. NO.	ILLINOIS	FED. AID PROJECT		

- * PARK ROADS
- ** SAND RIDGE STATE FOREST INTERNAL ROADS 2004



Sta. 20+00.00 (SAND RIDGE Rd.)
Sta. 11+98.35 (Goofy Ridge Rd.)

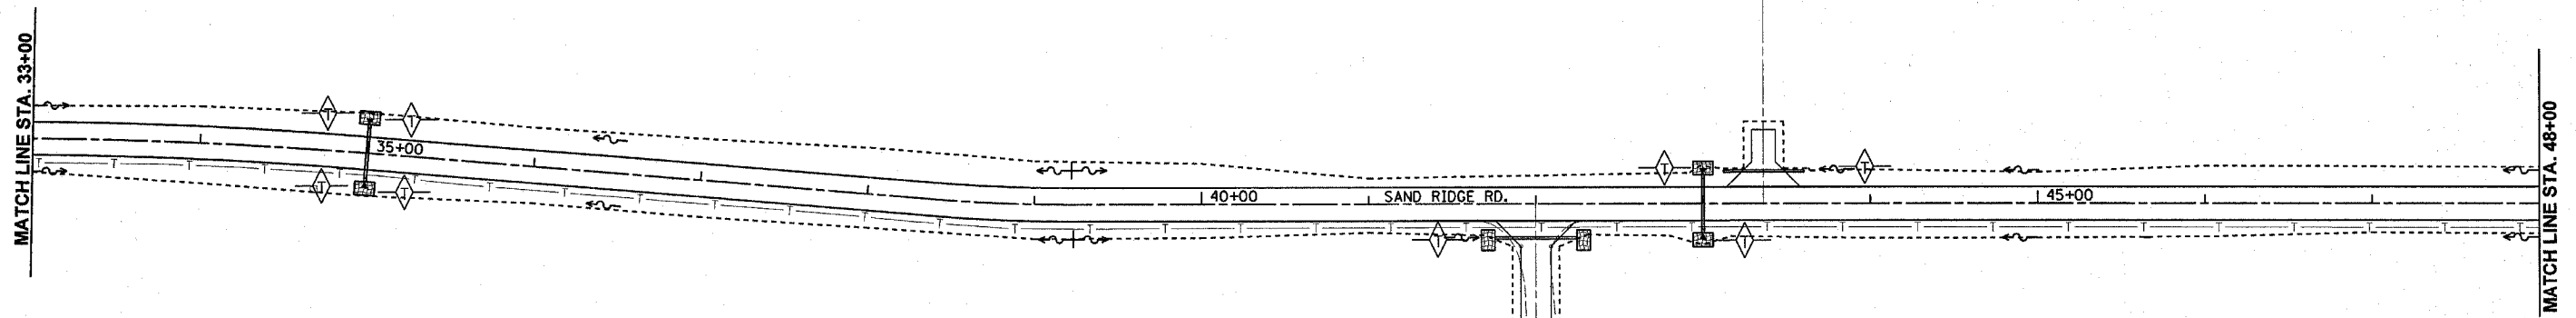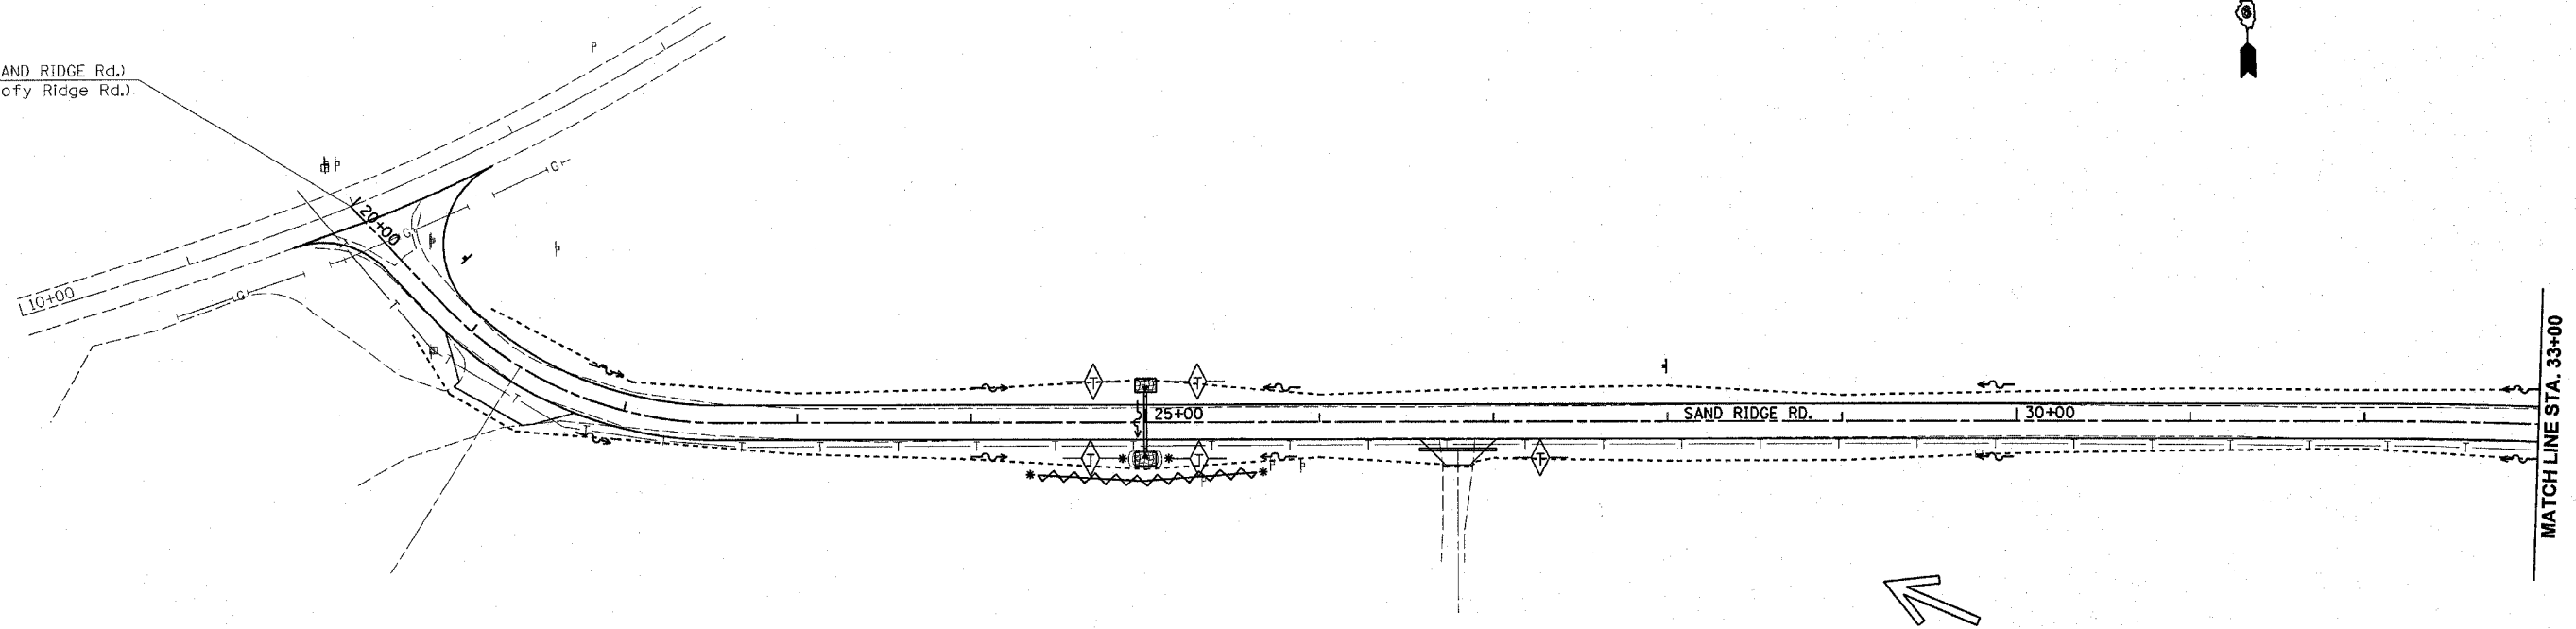

REVISIONS	
NAME	DATE

ILLINOIS DEPARTMENT OF TRANSPORTATION

STORM WATER POLLUTION PREVENTION PLAN

VERT. N/A
SCALE: HORIZ. 1" = 50'
DATE DEC. 2003

DRAWN BY EJW
CHECKED BY JCN