
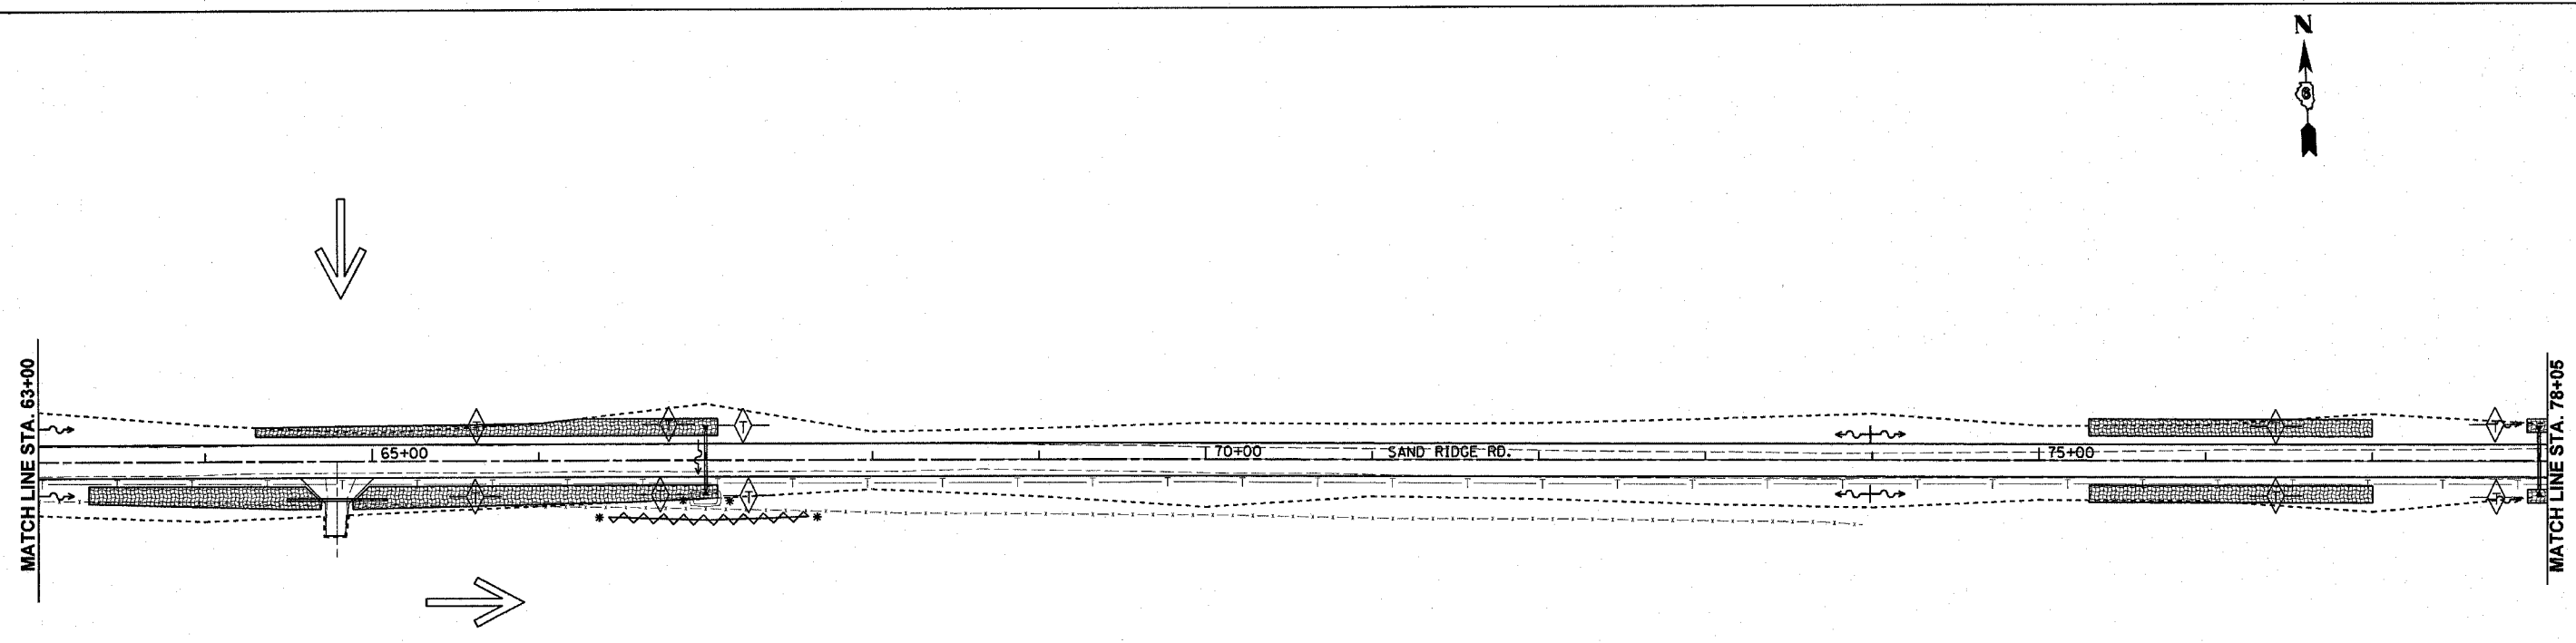


CONTRACT NO. 72118

F.A. RTE.	SECTION	COUNTY	TOTAL SHEETS	SHEET NO.
	**	MASON	86	45
STA.		TO STA.		
FED. ROAD DIST. NO.	ILLINOIS	FED. AID PROJECT		

- PARK ROADS
- SAND RIDGE STATE FOREST INTERNAL ROADS 2004

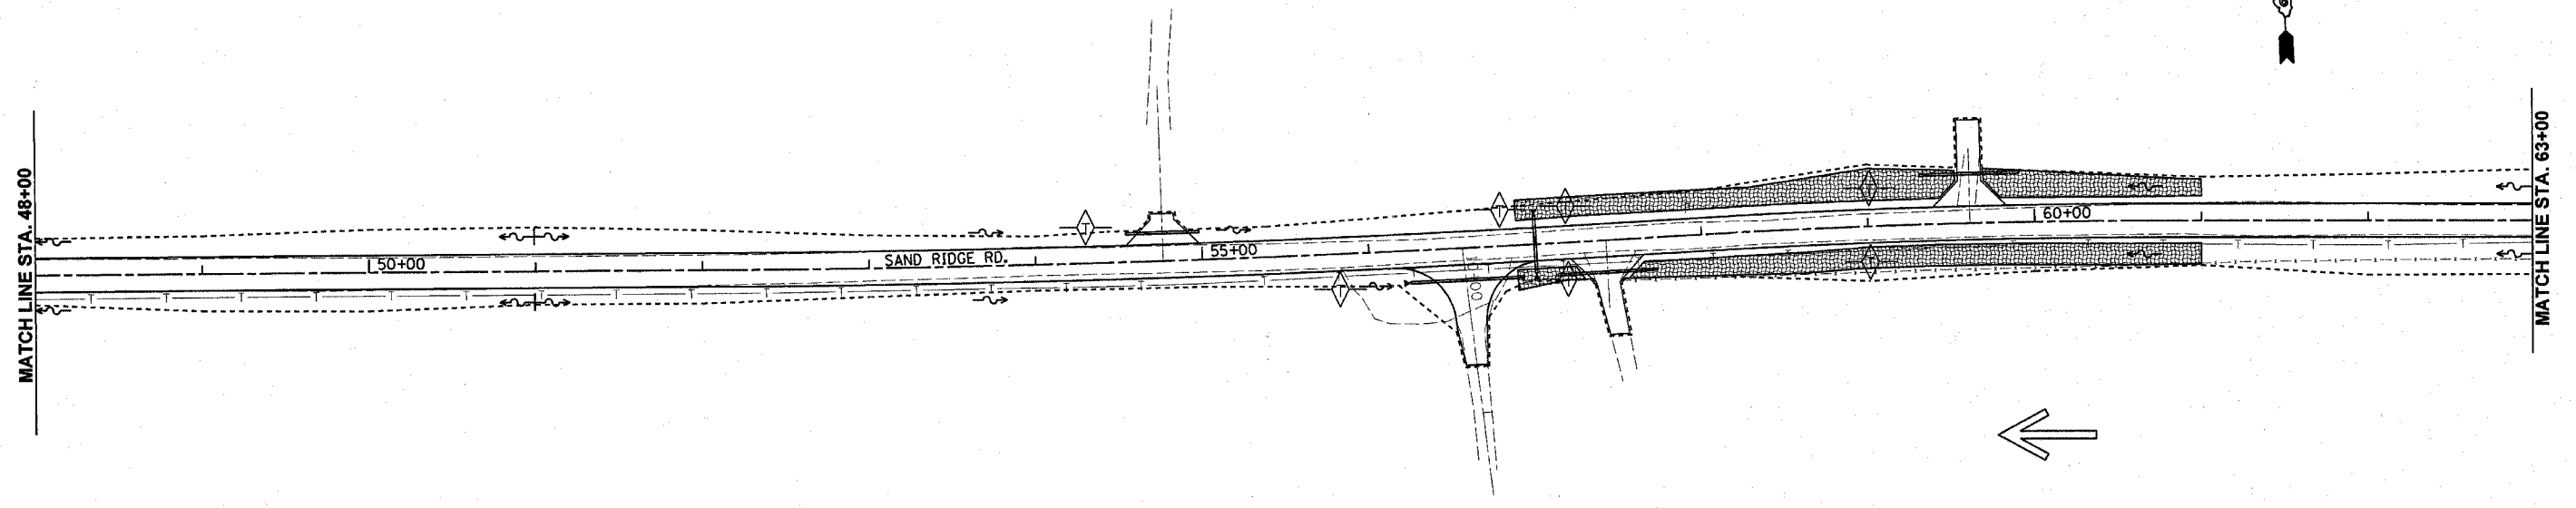

REVISIONS	
NAME	DATE

ILLINOIS DEPARTMENT OF TRANSPORTATION

STORM WATER POLLUTION PREVENTION PLAN

SCALE: VERT. N/A
 HORIZ. 1" = 50'

DATE: DEC. 2003

DRAWN BY: EJW
 CHECKED BY: JCN