
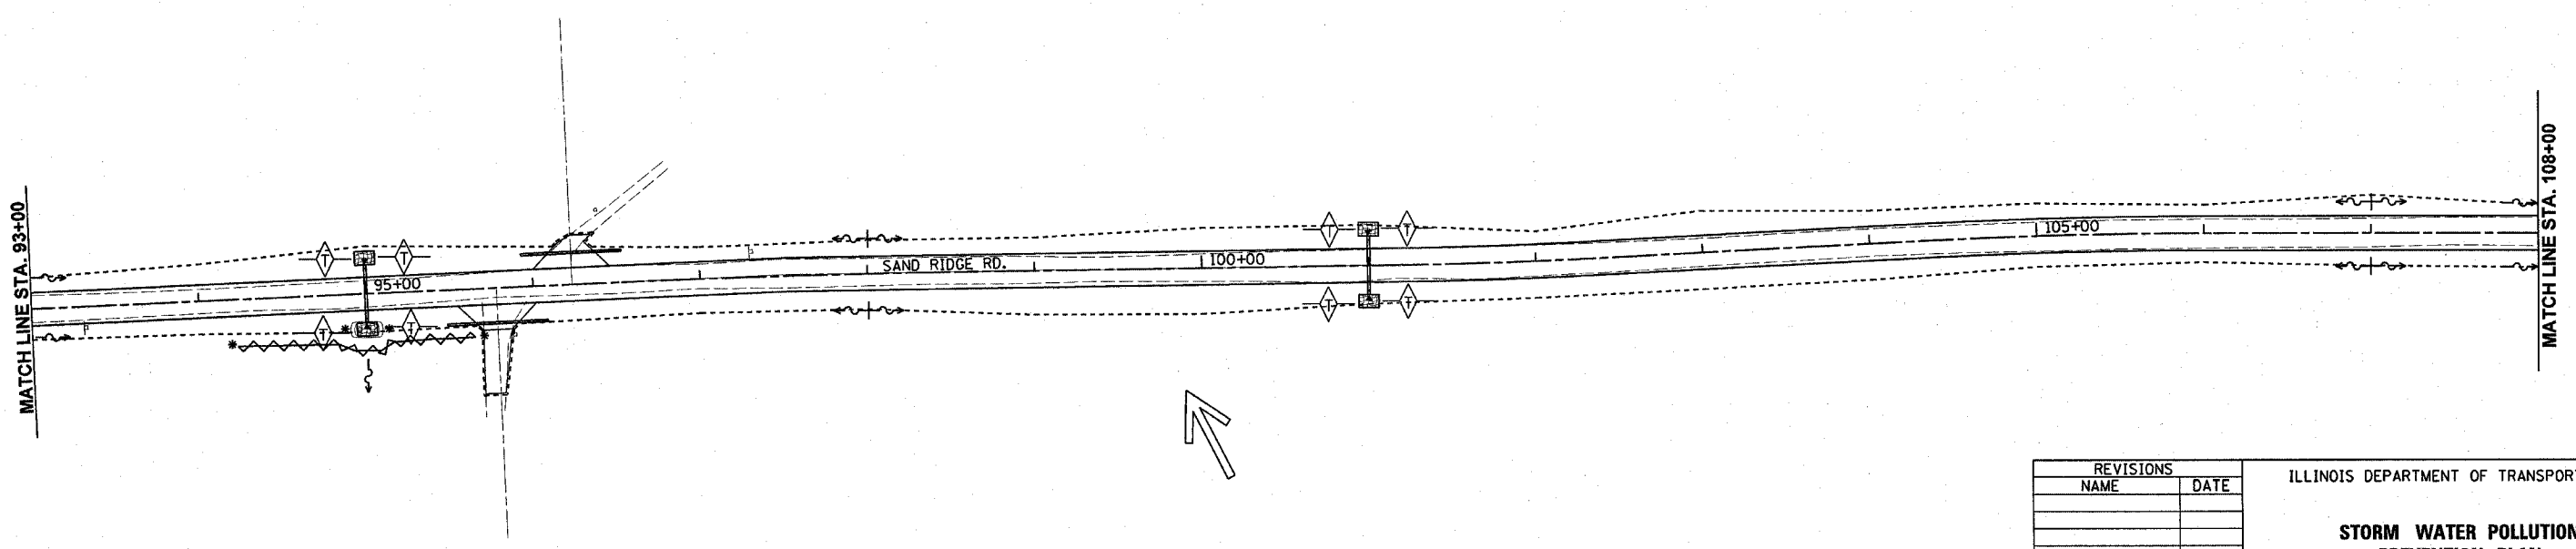
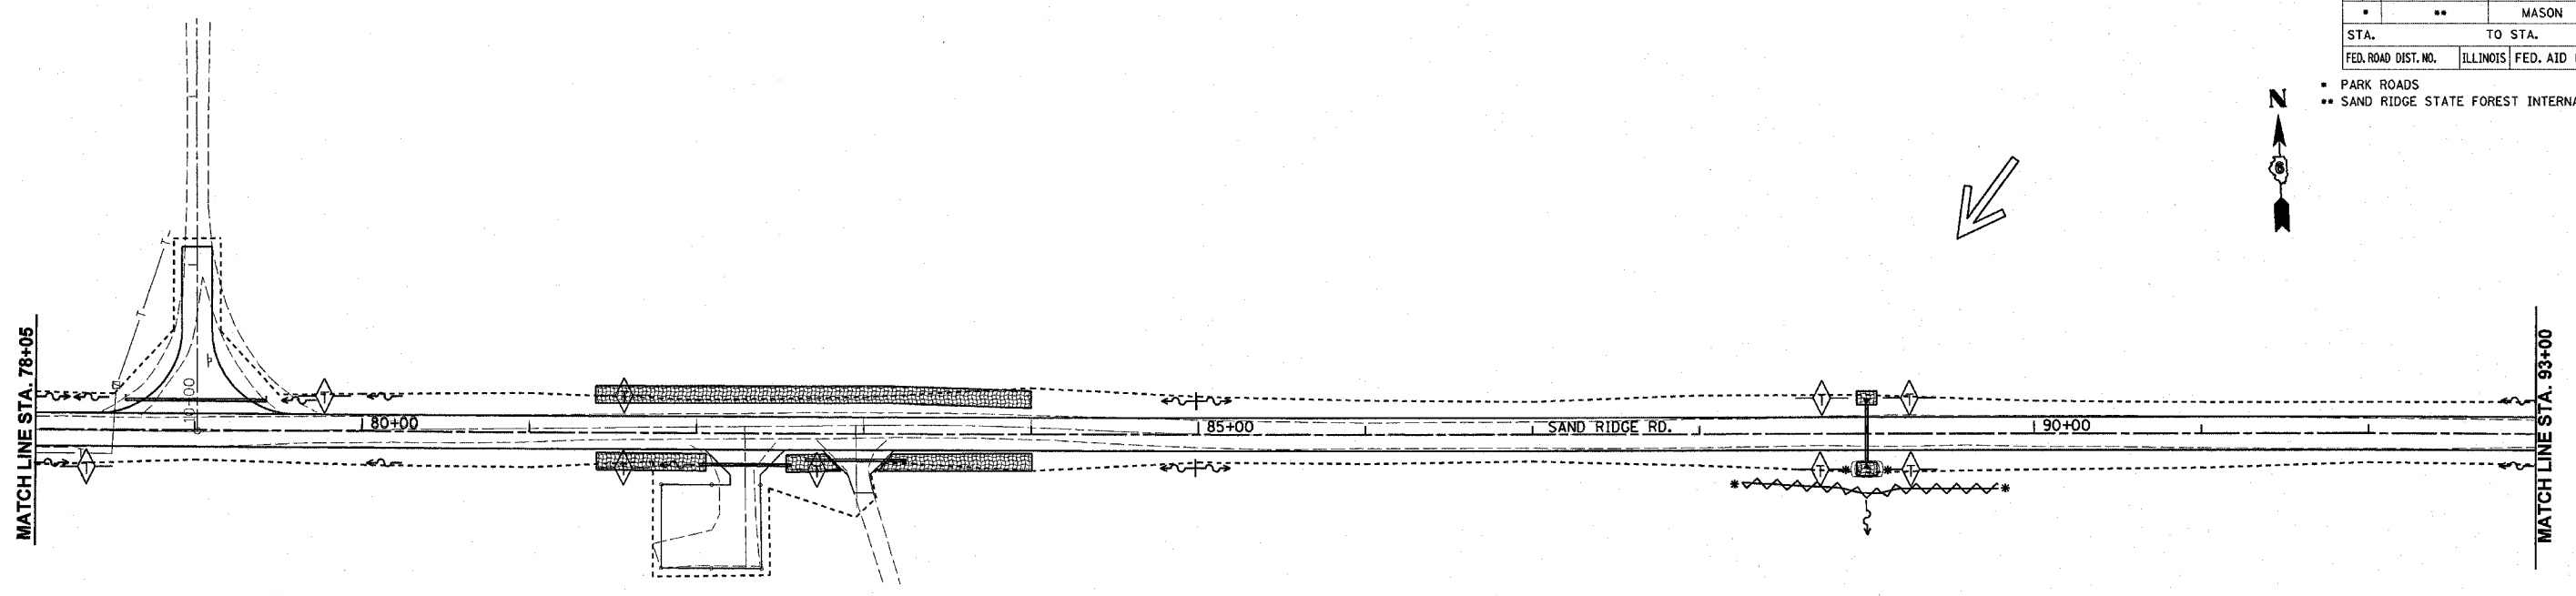


CONTRACT NO. 72118

F.A. RTE.	SECTION	COUNTY	TOTAL SHEETS	SHEET NO.
*	**	MASON	86	46
STA.		TO STA.		
FED. ROAD DIST. NO.	ILLINOIS	FED. AID PROJECT		

- \* PARK ROADS
- \*\* SAND RIDGE STATE FOREST INTERNAL ROADS 2004

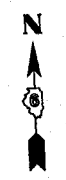

REVISIONS	
NAME	DATE

ILLINOIS DEPARTMENT OF TRANSPORTATION

**STORM WATER POLLUTION PREVENTION PLAN**

SCALE: VERT. N/A  
HORIZ. 1" = 50'  
DATE DEC. 2003

DRAWN BY EJW  
CHECKED BY JCN