




CONTRACT NO. 72118

F.A. RTE.	SECTION	COUNTY	TOTAL SHEETS	SHEET NO.
•	••	MASON	86	47
STA.		TO STA.		
FED. ROAD DIST. NO.	ILLINOIS	FED. AID PROJECT		


- PARK ROADS
- SAND RIDGE STATE FOREST INTERNAL ROADS 2004

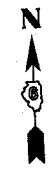

STA. 121+91.52 (EXIST SAND RIDGE RD.)
 STA. 121+91.48 (PROP SAND RIDGE RD.)
 STA. 250+00.00 (HORSEMAN'S PARK RD.)

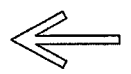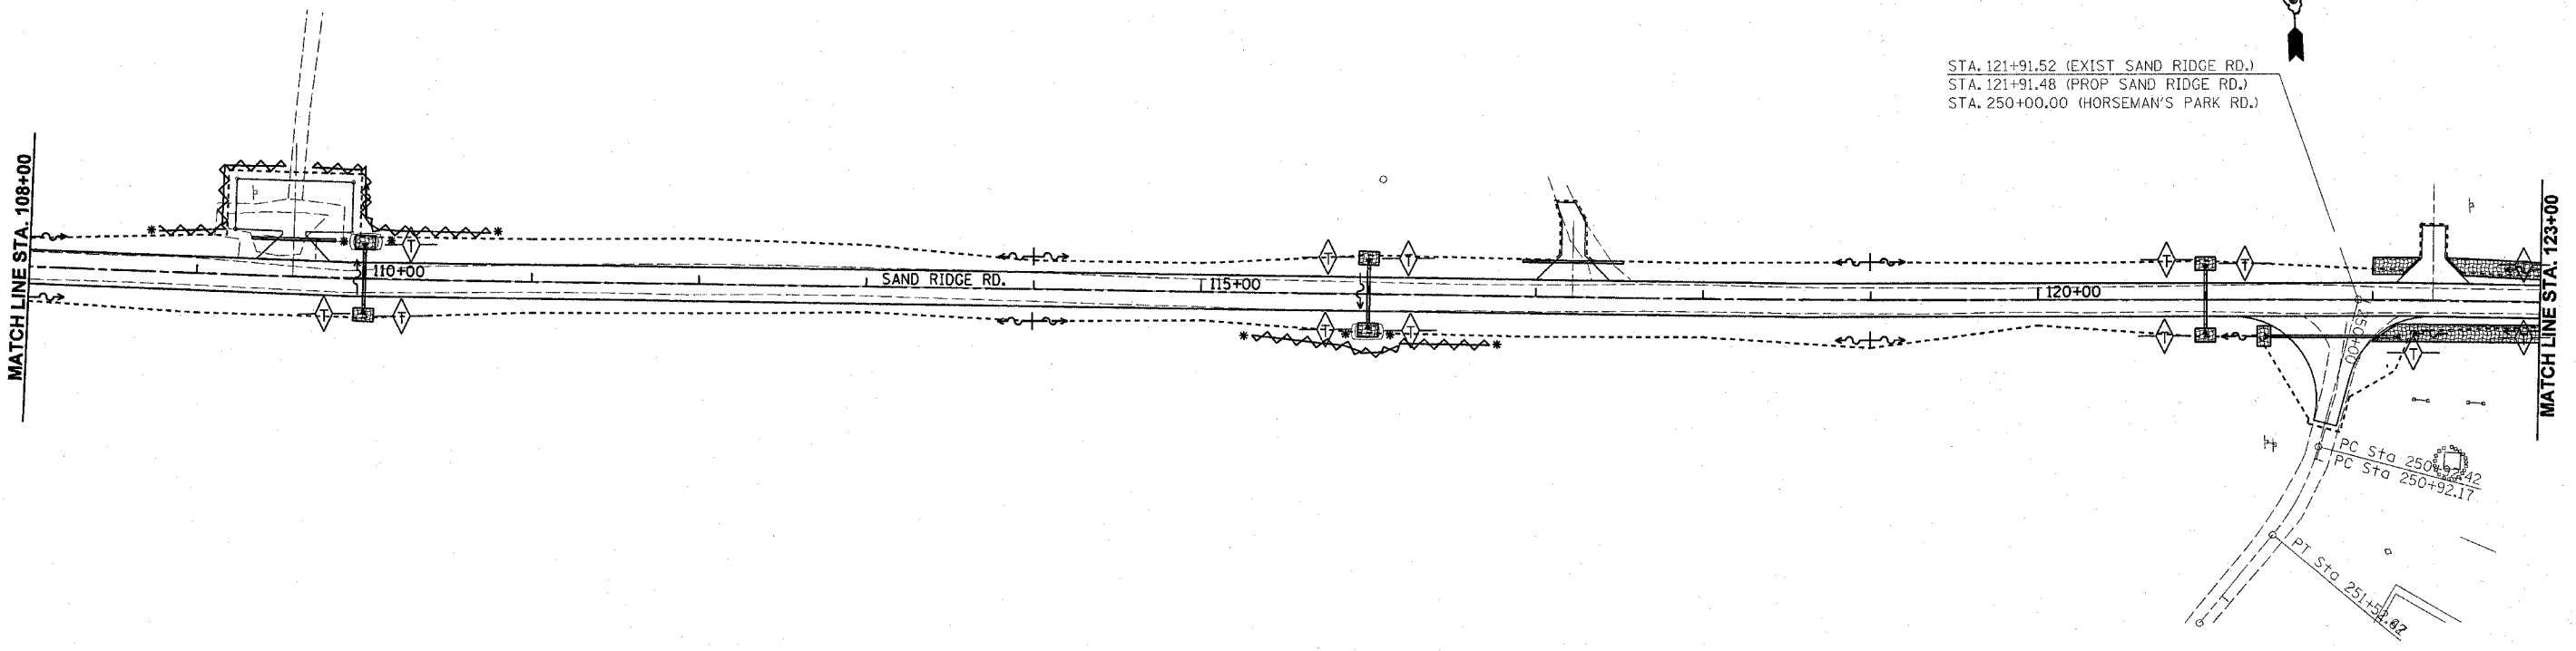

STA. 124+94.78 (EXIST SAND RIDGE RD.)
 STA. 124+94.73 (PROP SAND RIDGE RD.)
 STA. 260+56.11 (HORSEMAN'S PARK RD.)

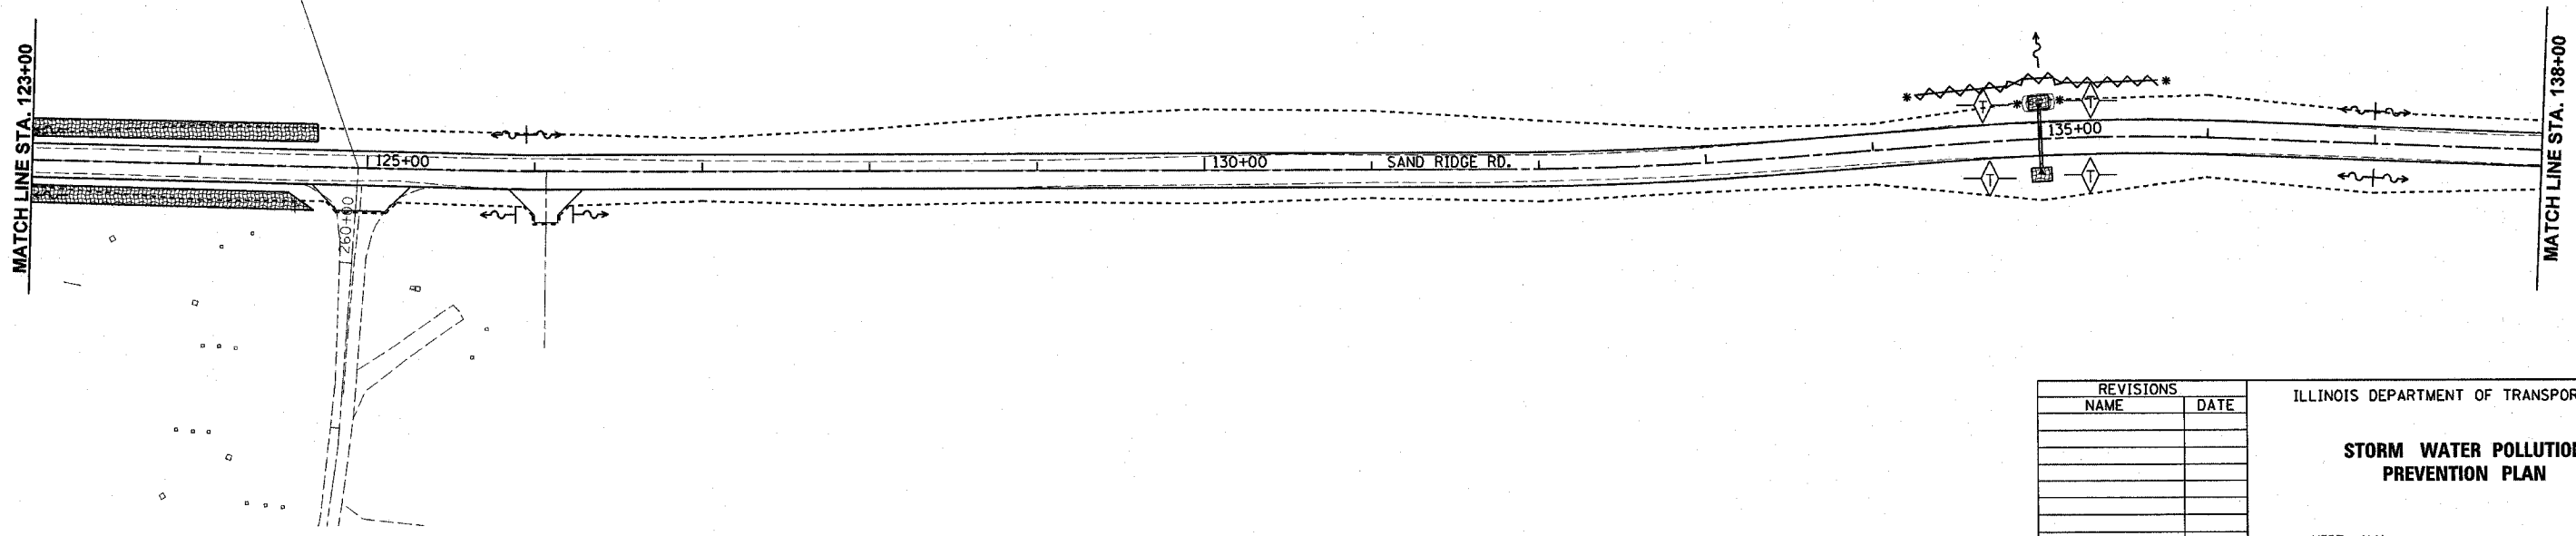

REVISIONS	
NAME	DATE

ILLINOIS DEPARTMENT OF TRANSPORTATION
STORM WATER POLLUTION PREVENTION PLAN

SCALE: VERT. N/A
 HORIZ. 1" = 50'
 DATE DEC. 2003
 DRAWN BY EJW
 CHECKED BY JCN