


CONTRACT NO. 72118


| F.A. RTE.           | SECTION | COUNTY                    | TOTAL SHEETS | SHEET NO. |
|---------------------|---------|---------------------------|--------------|-----------|
| *                   | **      | MASON                     | 86           | 48        |
| STA.                |         | TO STA.                   |              |           |
| FED. ROAD DIST. NO. |         | ILLINOIS FED. AID PROJECT |              |           |

- \* PARK ROADS
- \*\* SAND RIDGE STATE FOREST INTERNAL ROADS 2004

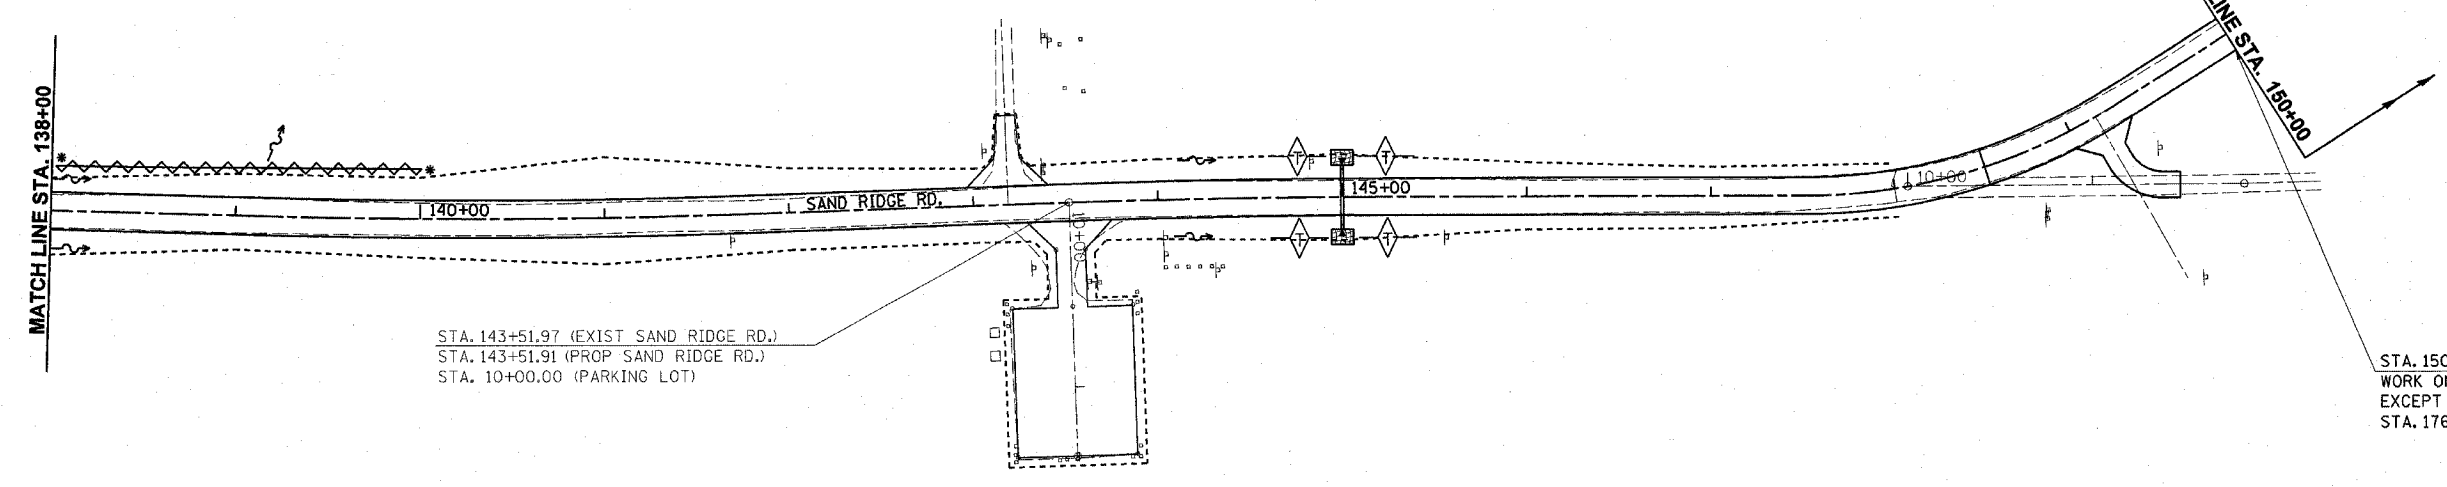

STA. 143+51.97 (EXIST SAND RIDGE RD.)  
 STA. 143+51.91 (PROP SAND RIDGE RD.)  
 STA. 10+00.00 (PARKING LOT)

STA. 150+94.78 END WORK  
 WORK ON SAND RIDGE ROAD  
 EXCEPT FOR CULVERT AT  
 STA. 176+70

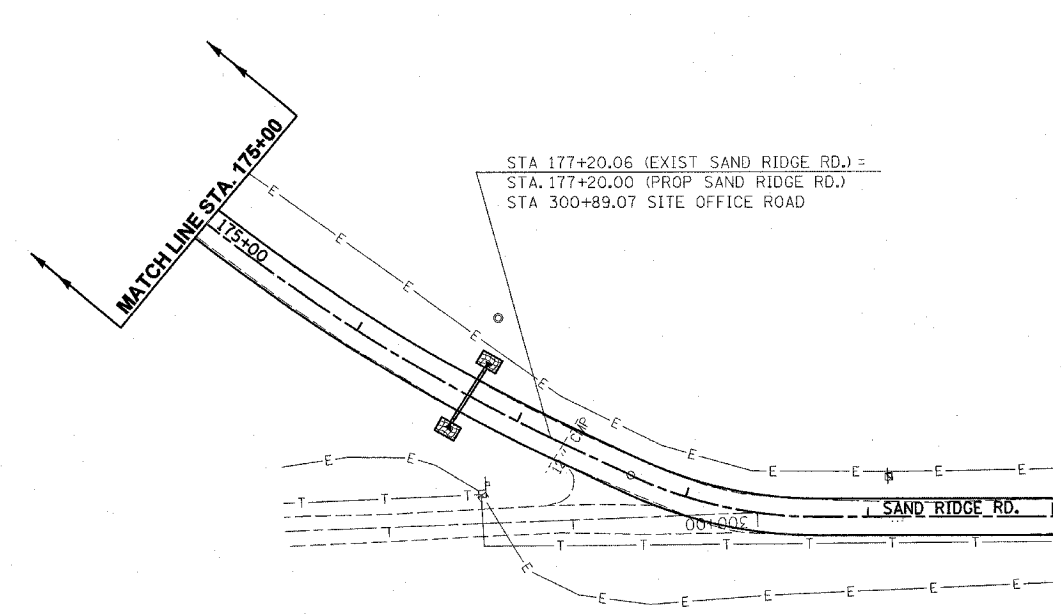

STA 177+20.06 (EXIST SAND RIDGE RD.) =  
 STA. 177+20.00 (PROP SAND RIDGE RD.)  
 STA 300+89.07 SITE OFFICE ROAD



| REVISIONS |      |
|-----------|------|
| NAME      | DATE |
|           |      |
|           |      |
ILLINOIS DEPARTMENT OF TRANSPORTATION

**STORM WATER POLLUTION  
 PREVENTION PLAN**

SCALE: VERT. N/A  
 HORIZ. 1" = 50'  
 DATE DEC. 2003

DRAWN BY EJW  
 CHECKED BY JCN