


F.A. RTE.	SECTION	COUNTY	TOTAL SHEETS	SHEET NO.
	..	MASON	86	52


STA.	TO STA.
FED. ROAD DIST. NO.	ILLINOIS FED. AID PROJECT
<ul style="list-style-type: none"> <li>PARK ROADS</li> <li>SAND RIDGE STATE FOREST INTERNAL ROADS 2004</li> </ul>	

### DETAILS OF MAILBOX TURNOUTS

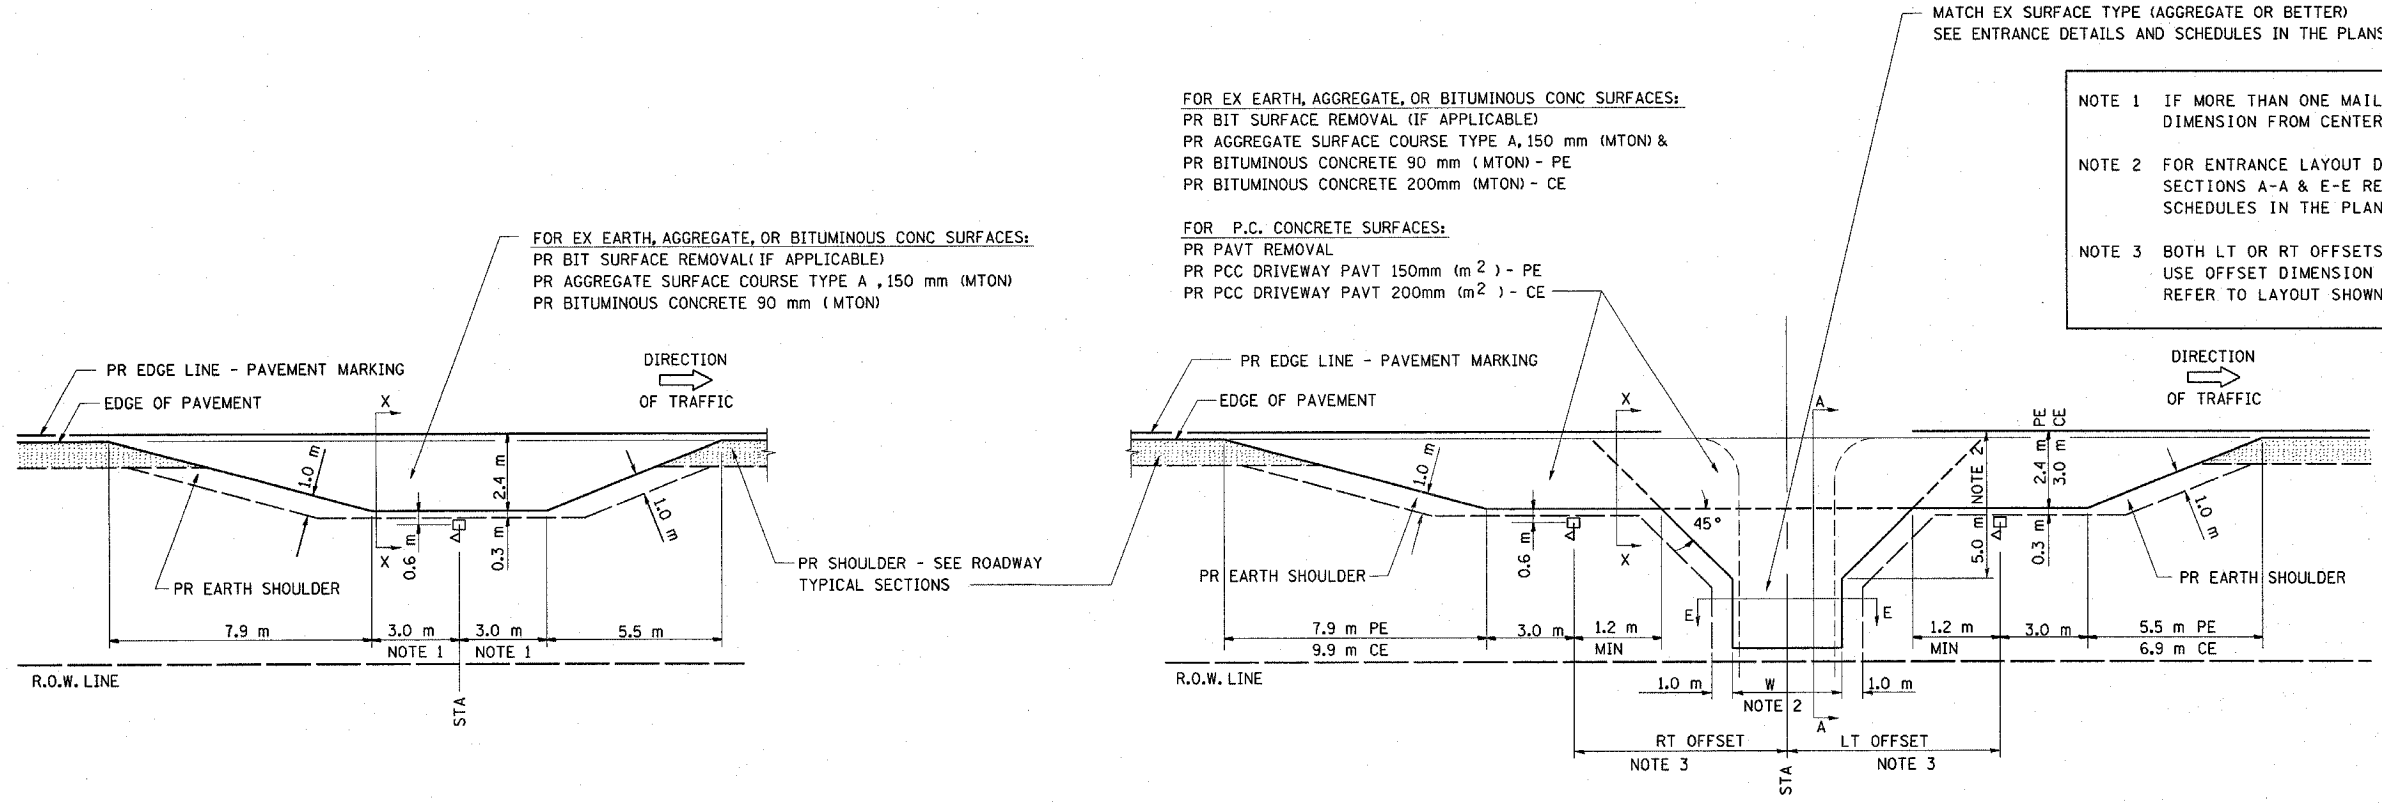


PLAN - MAILBOX TURNOUTS


PLAN - COMBINED MAILBOX TURNOUT WITH TRAILING OR LEADING ENTRANCE

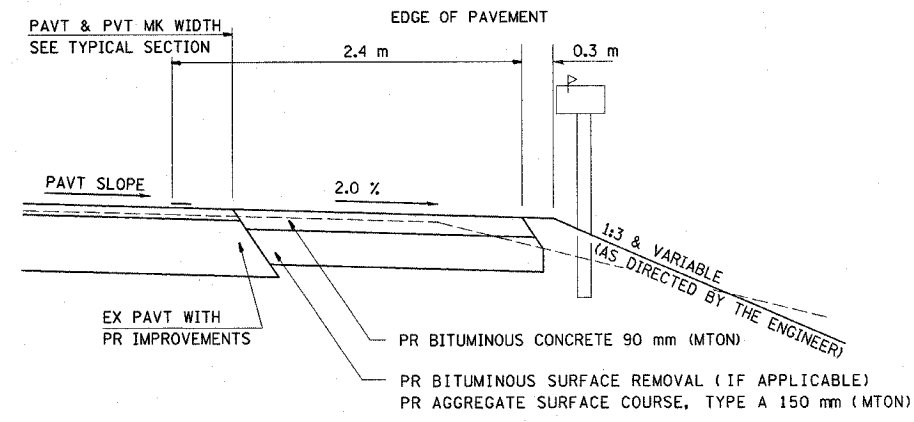

SECTION X-X THRU MAILBOX TURNOUT  
ALSO APPLIES TO MAILBOX TURNOUTS COMBINED WITH EX EARTH, AGGREGATE, OR BITUMINOUS PE & FE

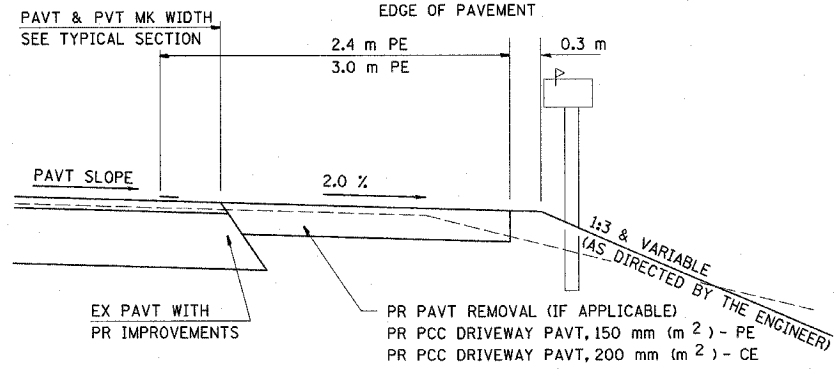

SECTION X-X THRU MAILBOX TURNOUT  
COMBINED WITH EX CONC PE OR CE

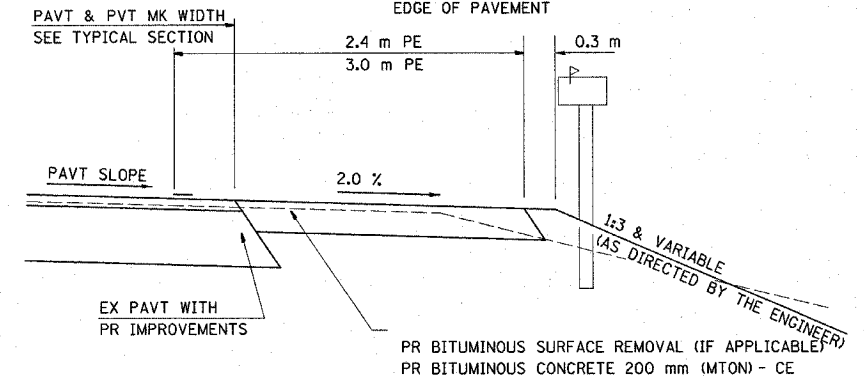

SECTION X-X THRU MAILBOX TURNOUT  
COMBINED WITH EX EARTH, AGGREGATE, OR BITUMINOUS CE

- NOTE 1 IF MORE THAN ONE MAILBOX IS PRESENT, DIMENSION FROM CENTER OF END MAILBOX.
- NOTE 2 FOR ENTRANCE LAYOUT DIMENSIONS AND SECTIONS A-A & E-E REFER TO THE SCHEDULES IN THE PLANS.
- NOTE 3 BOTH LT OR RT OFFSETS FOR MAILBOX SHOWN USE OFFSET DIMENSION PER SCHEDULE AND REFER TO LAYOUT SHOWN ON THE PLAN.

REVISIONS	
NAME	DATE

ILLINOIS DEPARTMENT OF TRANSPORTATION  
**DETAILS FOR RURAL  
ENTRANCE & MAILBOX TURNOUT**

SCALE: VERT.      DRAWN BY  
HORIZ.              CHECKED BY JCN  
DATE: FEBRUARY 23, 1999