
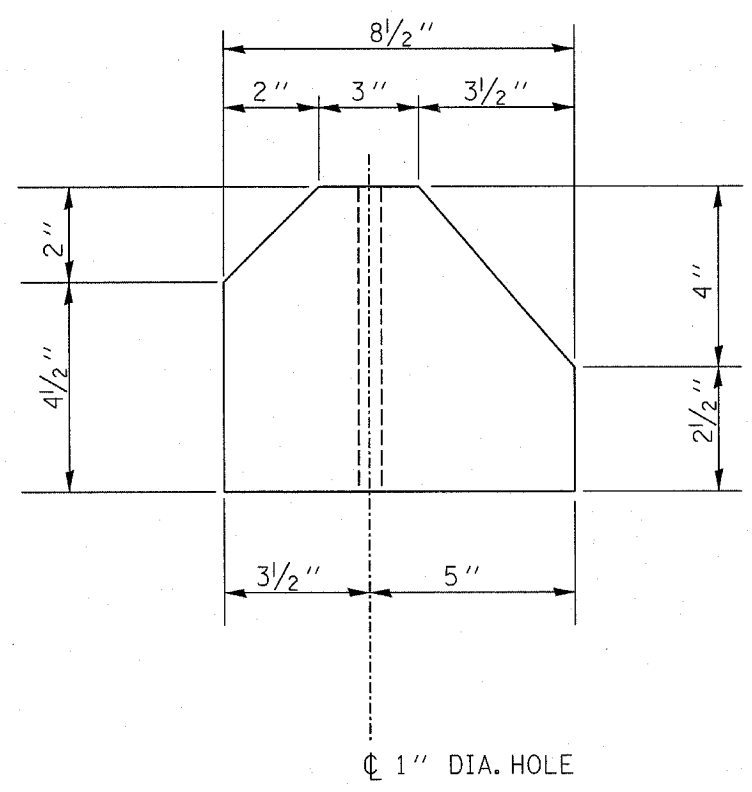


CONTRACT NO. 72118	F.A. RTE.	SECTION	COUNTY	TOTAL SHEETS	SHEET NO.
	*	**	MASON	86	84
STA.		TO STA.			
FED. ROAD DIST. NO.	ILLINOIS	FED. AID PROJECT			
<ul style="list-style-type: none"> PARK ROADS ** SAND RIDGE STATE FOREST INTERNAL ROADS 2004 					

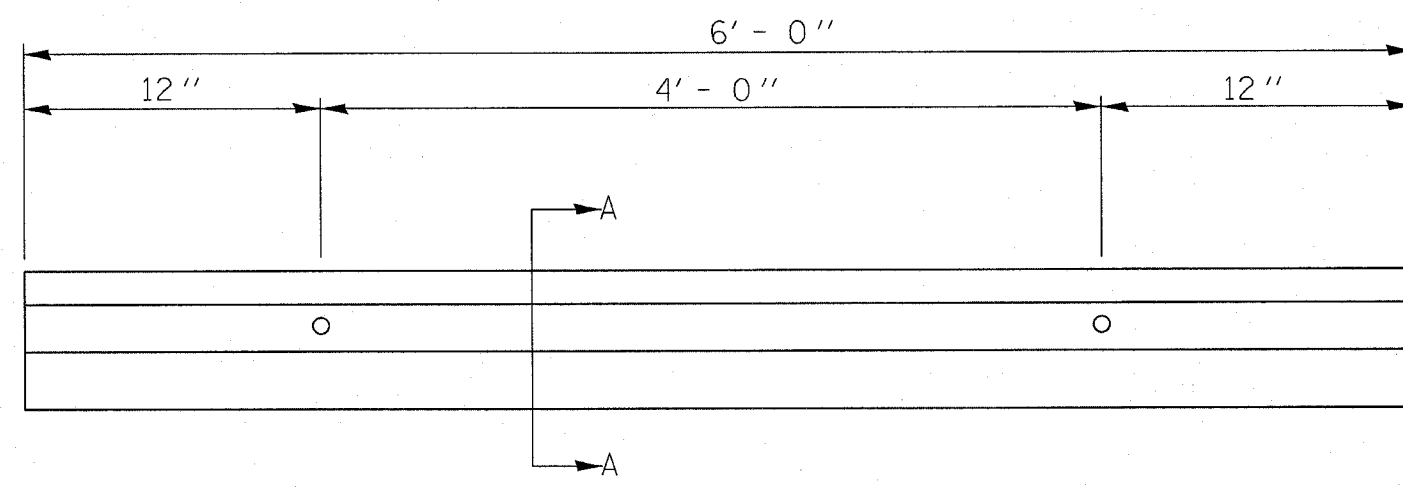

EX & PR BUMPER BLOCKS TO BE FASTENED TO PR BIT. SURF. W/ 3/4" Ø x 24" STEEL SPIKES W/ CAPS APPROVED BY THE ENGINEER

PRECAST CONCRETE CAR BUMPER DETAIL

SECTION A-A
 1" DIA. HOLE

ILLINOIS DEPARTMENT OF TRANSPORTATION

PRECAST CONCRETE CAR BUMPER DETAIL
 SAND RIDGE STATE FOREST

SCALE: _____ DRAWN BY: MDH
 DATE: _____ CHECKED BY: _____

c:\projects\d654196\detail.dgn
 2/5/2004
 *REF B1