


CONTRACT NO. 72118

F.A. RTE.	SECTION	COUNTY	TOTAL SHEETS	SHEET NO.
**	**	MASON	86	80
STA.		TO STA.		
FED. ROAD DIST. NO.		ILLINOIS FED. AID PROJECT		
* PARK ROADS		INTERNAL ROADS 2004		
** SAND RIDGE STATE FOREST		INTERNAL ROADS 2004		


70 60 50 40 30 20 10 0 10 20 30 40 50 60

515 510 505 515 510 505 500 510 505 515 510 505 515 510 505 515 510 505 515 510 505

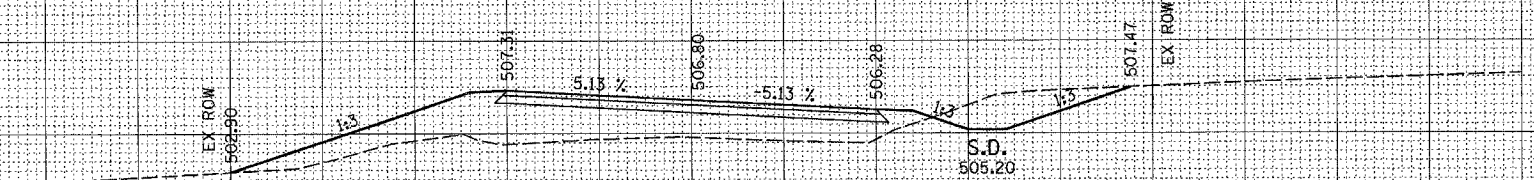

136+00.000


C=11
F=53

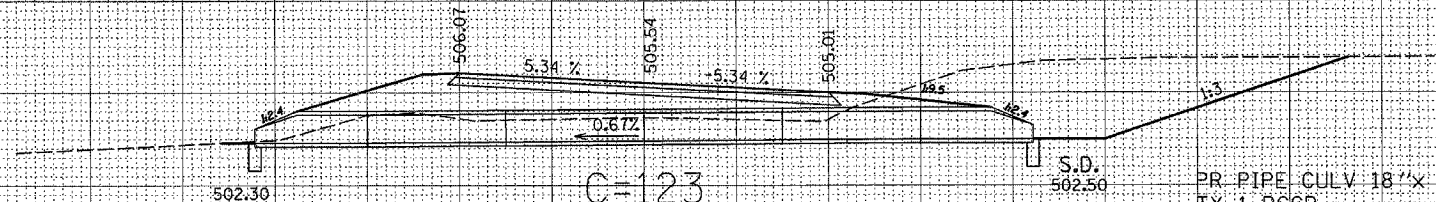

135+00.000


C=123
F=27

PR PIPE CULV 18" x 30"
TY 1, RCCP
SLOPE = 0.67%
(2) PRC FL END SEC 18" (STD 542301)

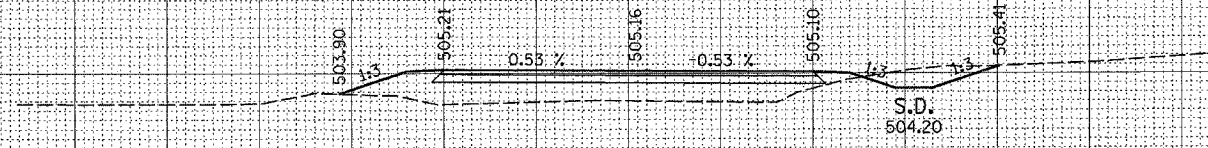


134+00.000

C=5
F=27

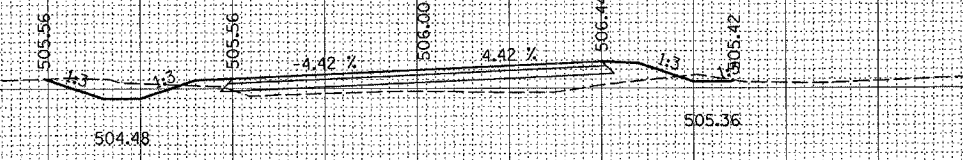

133+00.000

C=5
F=14

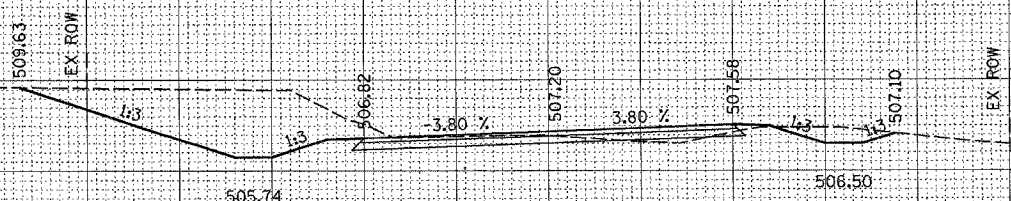

132+00.000

C=52
F=1

70 60 50 40 30 20 10 0 10 20 30 40 50 60 70

DATE: _____
 SURVEYED: _____
 PLOTTED: _____
 REPLATE: _____
 AREAS CHECKED: _____

DATE: _____
 SURVEYED: _____
 PLOTTED: _____
 REPLATE: _____
 AREAS CHECKED: _____