

- INDEX OF SHEETS**
 SHEET 1 – COVER SHEET
 SHEET 2 – SUMMARY OF QUANTITIES AND SIGNATURES
 SHEET 3 – GENERAL PLAN SN 009-0005
 SHEET 4 – GENERAL PLAN SN 009-0007
 SHEET 5 – MOAB DETAILS SN 009-0005
 SHEET 6 – BRIDGE SHARK DETAILS SN 009-0007


STATE OF ILLINOIS
 DEPARTMENT OF TRANSPORTATION
 DIVISION OF HIGHWAYS
**PLANS FOR PROPOSED
 CONTRACT MAINTENANCE**

**FAP 614 (IL 78)
 OVER PANTHER CREEK & SANGAMON RIVER
 SECTION (144BR-2)I-3, (144BR-3)I-2
 CASS COUNTY**


C-96-001-06

HIGHWAY STANDARDS

- 701001-01
- 701006-02
- 701201-02
- 702001-05

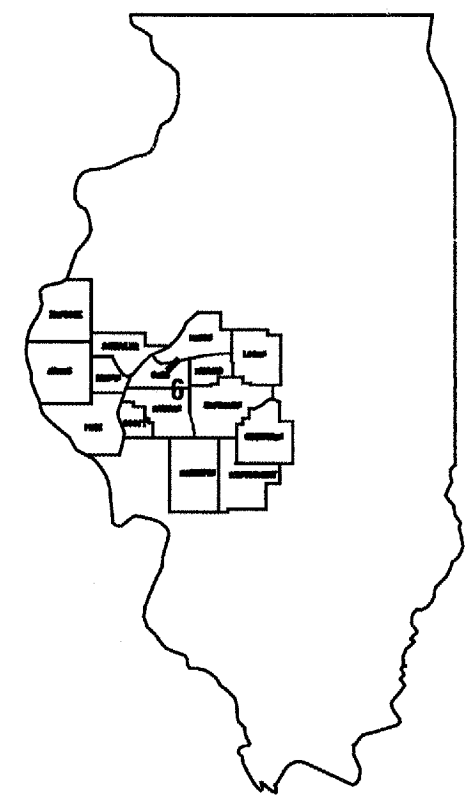

LOCATION OF SECTION INDICATED THUS: ■

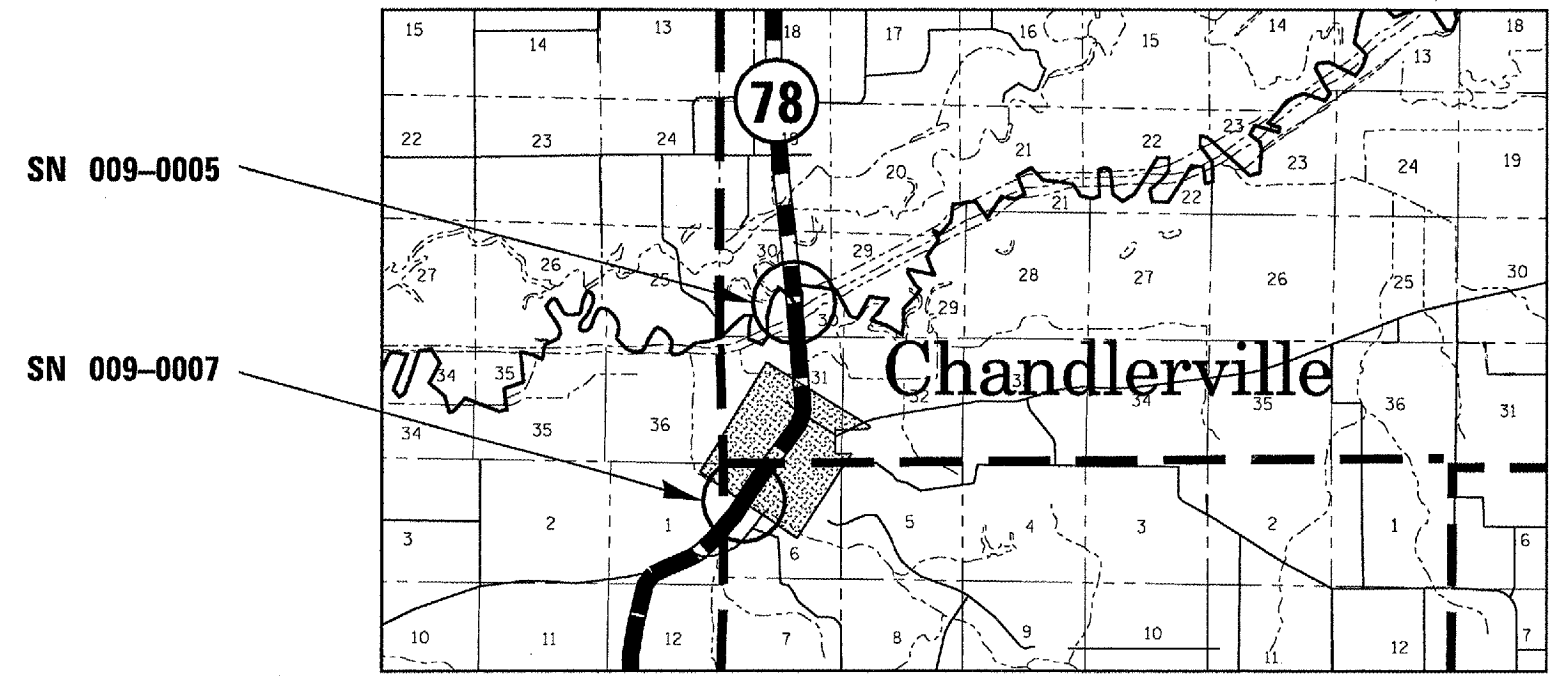

STATE OF ILLINOIS
 DEPARTMENT OF TRANSPORTATION
 DIVISION OF HIGHWAYS

SUBMITTED JUNE 30 2005

Chris M Reed
 DISTRICT ENGINEER

August 19, 2005

Mike Hine
 ENGINEER OF DESIGN AND ENVIRONMENT

August 19, 2005

Victor Modest
 DIRECTOR, DIVISION OF HIGHWAYS

J. U. L. I. E.
 JOINT UTILITY LOCATION INFORMATION FOR EXCAVATION
 1-800-892-0123

NET LENGTH OF SECTION
 SN 009-0005 – .18 MILE
 SN 009-0007 – .02 MILE

DESIGN & PLANNING ENGINEER: CECIL DOWNING
 BRIDGE INSPECTOR ENGINEER: DAVE COPENBARGER
 PHONE: (217) 785-5306

CONTRACT NO. 72A01