



F.A.I. RTE.	SECTION	COUNTY	TOTAL SHEETS	SHEET NO.
55	84-4(B-1)I	SANGAMON	8	6
STA.	TO STA.			
FED. ROAD DIST. NO.	ILLINOIS	FED. AID PROJECT		

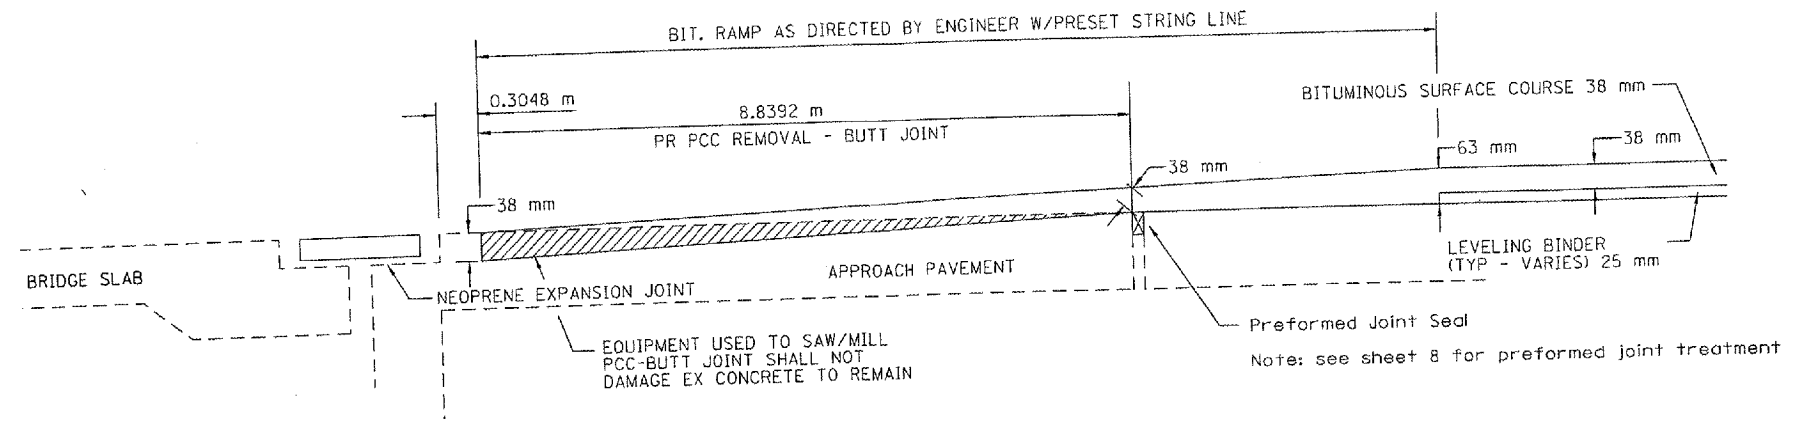

BUTT JOINT - SECTION A-A

SAW CUTS TO BE INCLUDED WITH PORTLAND CEMENT CONCRETE SURFACE REMOVAL - BUTT JOINT

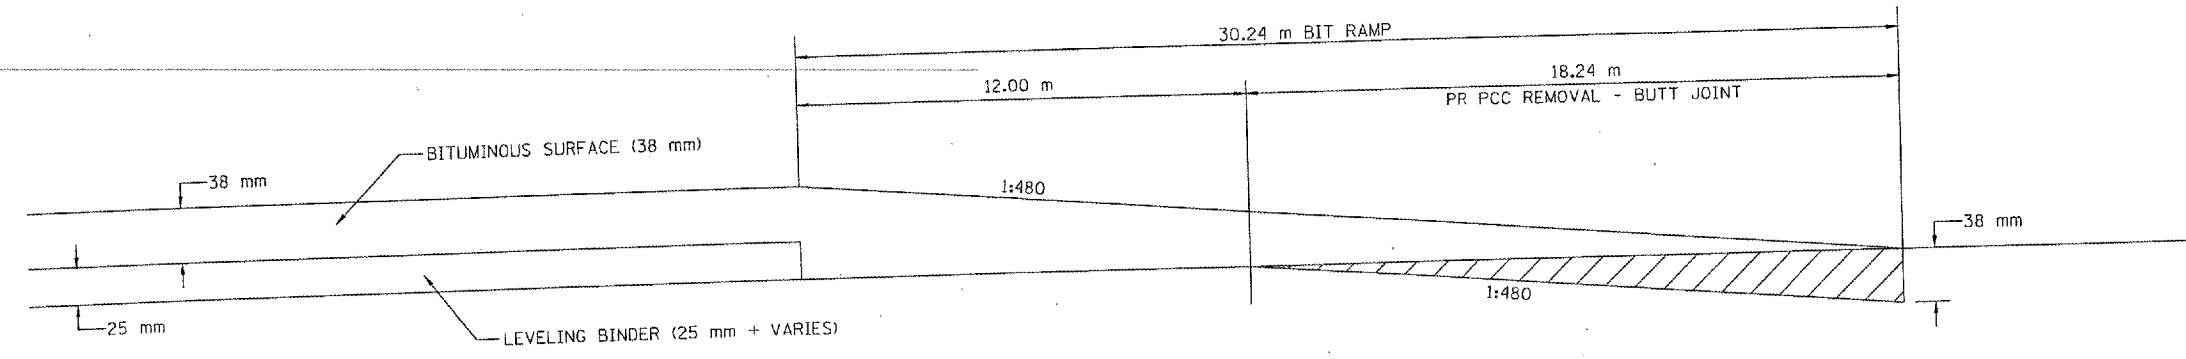

BUTT JOINT - SECTION B-B

PLOT DATE: 6/15/2005
 FILE NAME: c:\p\proj\84-4(B-1)I\84-4(B-1)I.dgn
 PLOT SCALE: 1/8" = 1' 0"
 USER: NAME

REVISIONS	
NAME	DATE

ILLINOIS DEPARTMENT OF TRANSPORTATION

BUTT JOINT DETAIL

FAT 55
SECTION 84-4(B-1)I
SANGAMON COUNTY

SCALE: VERT. _____
HORIZ. _____
DATE _____

DRAWN BY _____
CHECKED BY _____