


F.A.I. RTE.	SECTION	COUNTY	TOTAL SHEETS	SHEET
55	84-4(B)-111	SANGAMON	8	8
STA.		TO STA.		
FED. ROAD DIST. NO.		ILLINOIS FED. AID PROJECT		

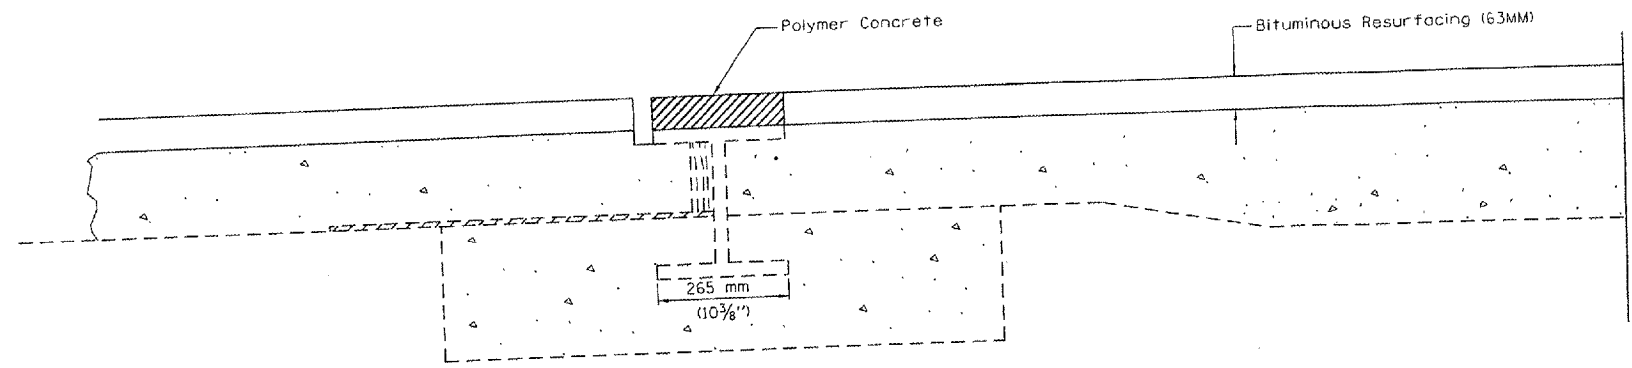


NOTE: CONTRACTOR TO SURFACE OVER EXISTING WIDE FLANGE BEAM TERMINAL JOINT. UPON COMPLETION OF RESURFACING, CONTRACTOR TO SAW CUT BITUMINOUS SURFACE AT THE EDGE OF THE BEAM AND AT THE EDGE OF THE EXPANSION AREA, AND REMOVE THE BITUMINOUS MATERIAL, COST TO BE INCLUDED WITH THE COST FOR PLOYMER CONCRETE.

CONTRACTOR TO BLOCK OUT EXPANSION AREA UP TO THE EDGE OF THE BEAM PRIOR TO PLACING POLYMER CONCRETE. BLOCK OUT TO BE REMOVED ONCE THE POLYMER CONCRETE HAS SUFFICIENTLY CURED.

CONTRACTOR IS TO NOTE LOCATION OF BEAM AND EXPANSION AREA PRIOR TO RESURFACING TO ALLOW EDGES OF THE BEAM TO BE IDENTIFIED FOR SAW CUT LOCATION.

WIDE FLANGE BEAM TERMINAL JOINT
SECTION C-C

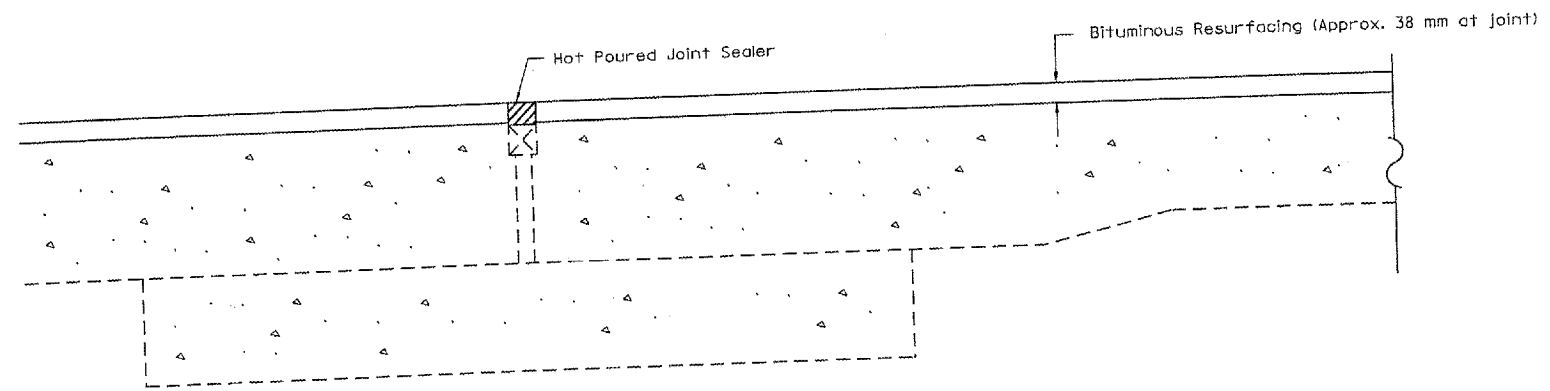

NOTE: CONTRACTOR TO SURFACE OVER EXISTING PREFORMED JOINT SEALER. UPON COMPLETION OF RESURFACING, CONTRACTOR IS TO SAW CUT AT THE EDGE OF THE PJS AND REMOVE THE BITUMINOUS MATERIAL, COST TO BE INCLUDED WITH BITUMINOUS RESURFACING ITEMS.

CONTRACTOR TO PLACE HOT Poured JOINT SEALER PER STANDARD SPECIFICATION 1050.02 OVER PJS, COST TO BE INCLUDED WITH OTHER BITUMINOUS RESURFACING ITEMS.

CONTRACTOR IS TO NOTE LOCATION OF PREFORMED JOINT SEAL PRIOR TO RESURFACING TO ALLOW EDGES TO BE IDENTIFIED FOR SAW CUT LOCATION.

PREFORMED JOINT SEAL TREATMENT
SECTION A-A (AT PREFORMED JOINT)

PLOT DATE = 6/16/2005
FILE NAME = c:\projects\72a08\detail.dgn
PLOT SCALE = 23.735 m / in.
USER NAME = bblj

REVISIONS	
NAME	DATE

ILLINOIS DEPARTMENT OF TRANSPORTATION

JOINT DETAILS

FAI 55
SECTION 84-4(B)-111
SANGAMON COUNTY

SCALE: VERT. _____
 HORIZ. _____
DATE: _____

DRAWN BY _____
CHECKED BY _____