


F.A. RTE.	SECTION	COUNTY	TOTAL SHEETS	SHEET NO.
103	27-1R	ST. CLAIR	382	58
STA. 275+00.00		TO STA. 307+00.00		
FED. ROAD DIST. NO.		ILLINOIS FED. AID PROJECT		
CONTRACT NO. 76300				




PLAN	DATE
SUBMITTED	BY
PLOTTED	BY
FILED	BY
NO. OF WAYS CHECKED	
CADD FILE NAME	
NO.	

PLAN	DATE
SUBMITTED	BY
PLOTTED	BY
FILED	BY
NO. OF WAYS CHECKED	
CADD FILE NAME	
NO.	

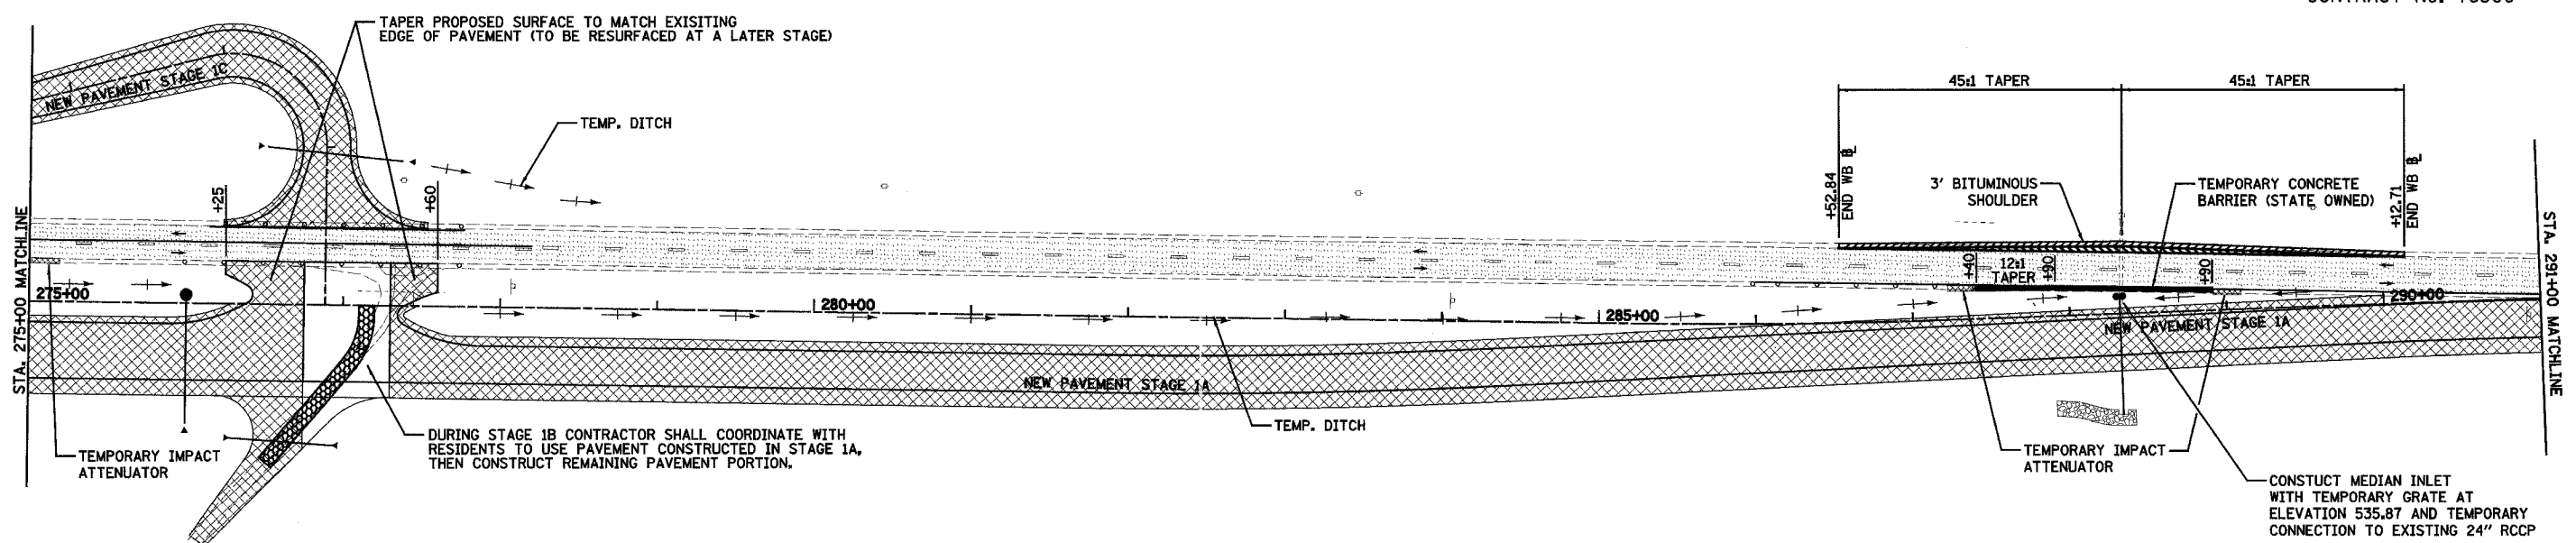

LEGEND

	CONSTRUCTION THIS PHASE
	TEMPORARY PAVEMENT (TO REMAIN)
	TEMPORARY PAVEMENT (TO BE REMOVED LATER)
	TEMPORARY DRIVEWAY AGGREGATE
	EXISTING PAVEMENT
	DIRECTION OF TRAFFIC FLOW THIS STAGE
	TYPE III BARRICADE
	DRUM OR BARRICADE W/ STEADY BURN LIGHTS
	TEMPORARY DITCH
	PROPOSED DITCH

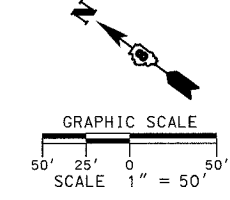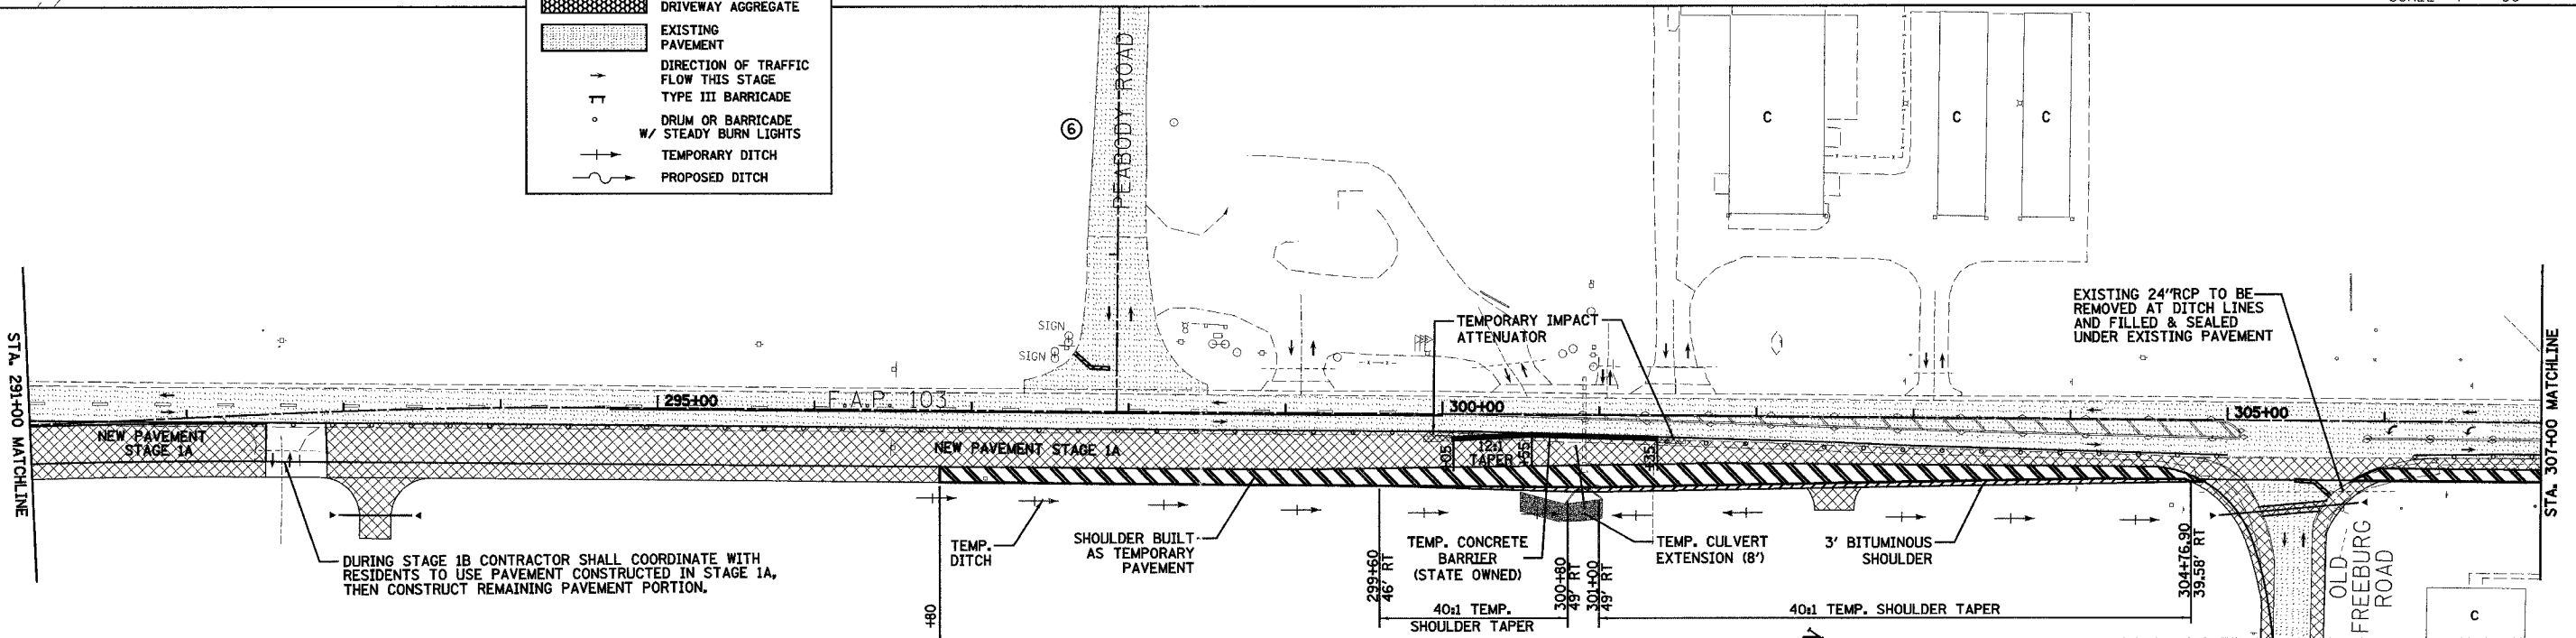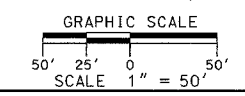

REVISIONS	NAME	DATE

ILLINOIS DEPARTMENT OF TRANSPORTATION

CONSTRUCTION PLAN - STAGE 1

SHEET 6 OF 7 SHEETS

F.A.P. 103 (IL. RTE. 13/15)

SECTION 27-1R - ST. CLAIR CO.

SCALE: 1" = 50'

DATE: February 11, 2005

DRAWN BY: CRO

CHECKED BY: RCY

I:\2005\02058\000\CH\CH\CONSTR\CONSTR_03.dgn
 3/9/2005 4:53 PM