


F.A. RTE.	SECTION	COUNTY	TOTAL SHEETS	SHEET NO.
103	27-1R	ST. CLAIR	382	89
STA. 275+00.00		TO STA. 307+00.00		
FED. ROAD DIST. NO.		ILLINOIS FED. AID PROJECT		
CONTRACT NO. 76300				

DATE	
BY	
DESIGNED	
PLOTTED	
NOTED	
NO. OF SHEETS	
NO. OF SHEETS CHECKED	
CAD FILE NAME	

DATE	
BY	
DESIGNED	
PLOTTED	
NOTED	
NO. OF SHEETS	
NO. OF SHEETS CHECKED	
CAD FILE NAME	

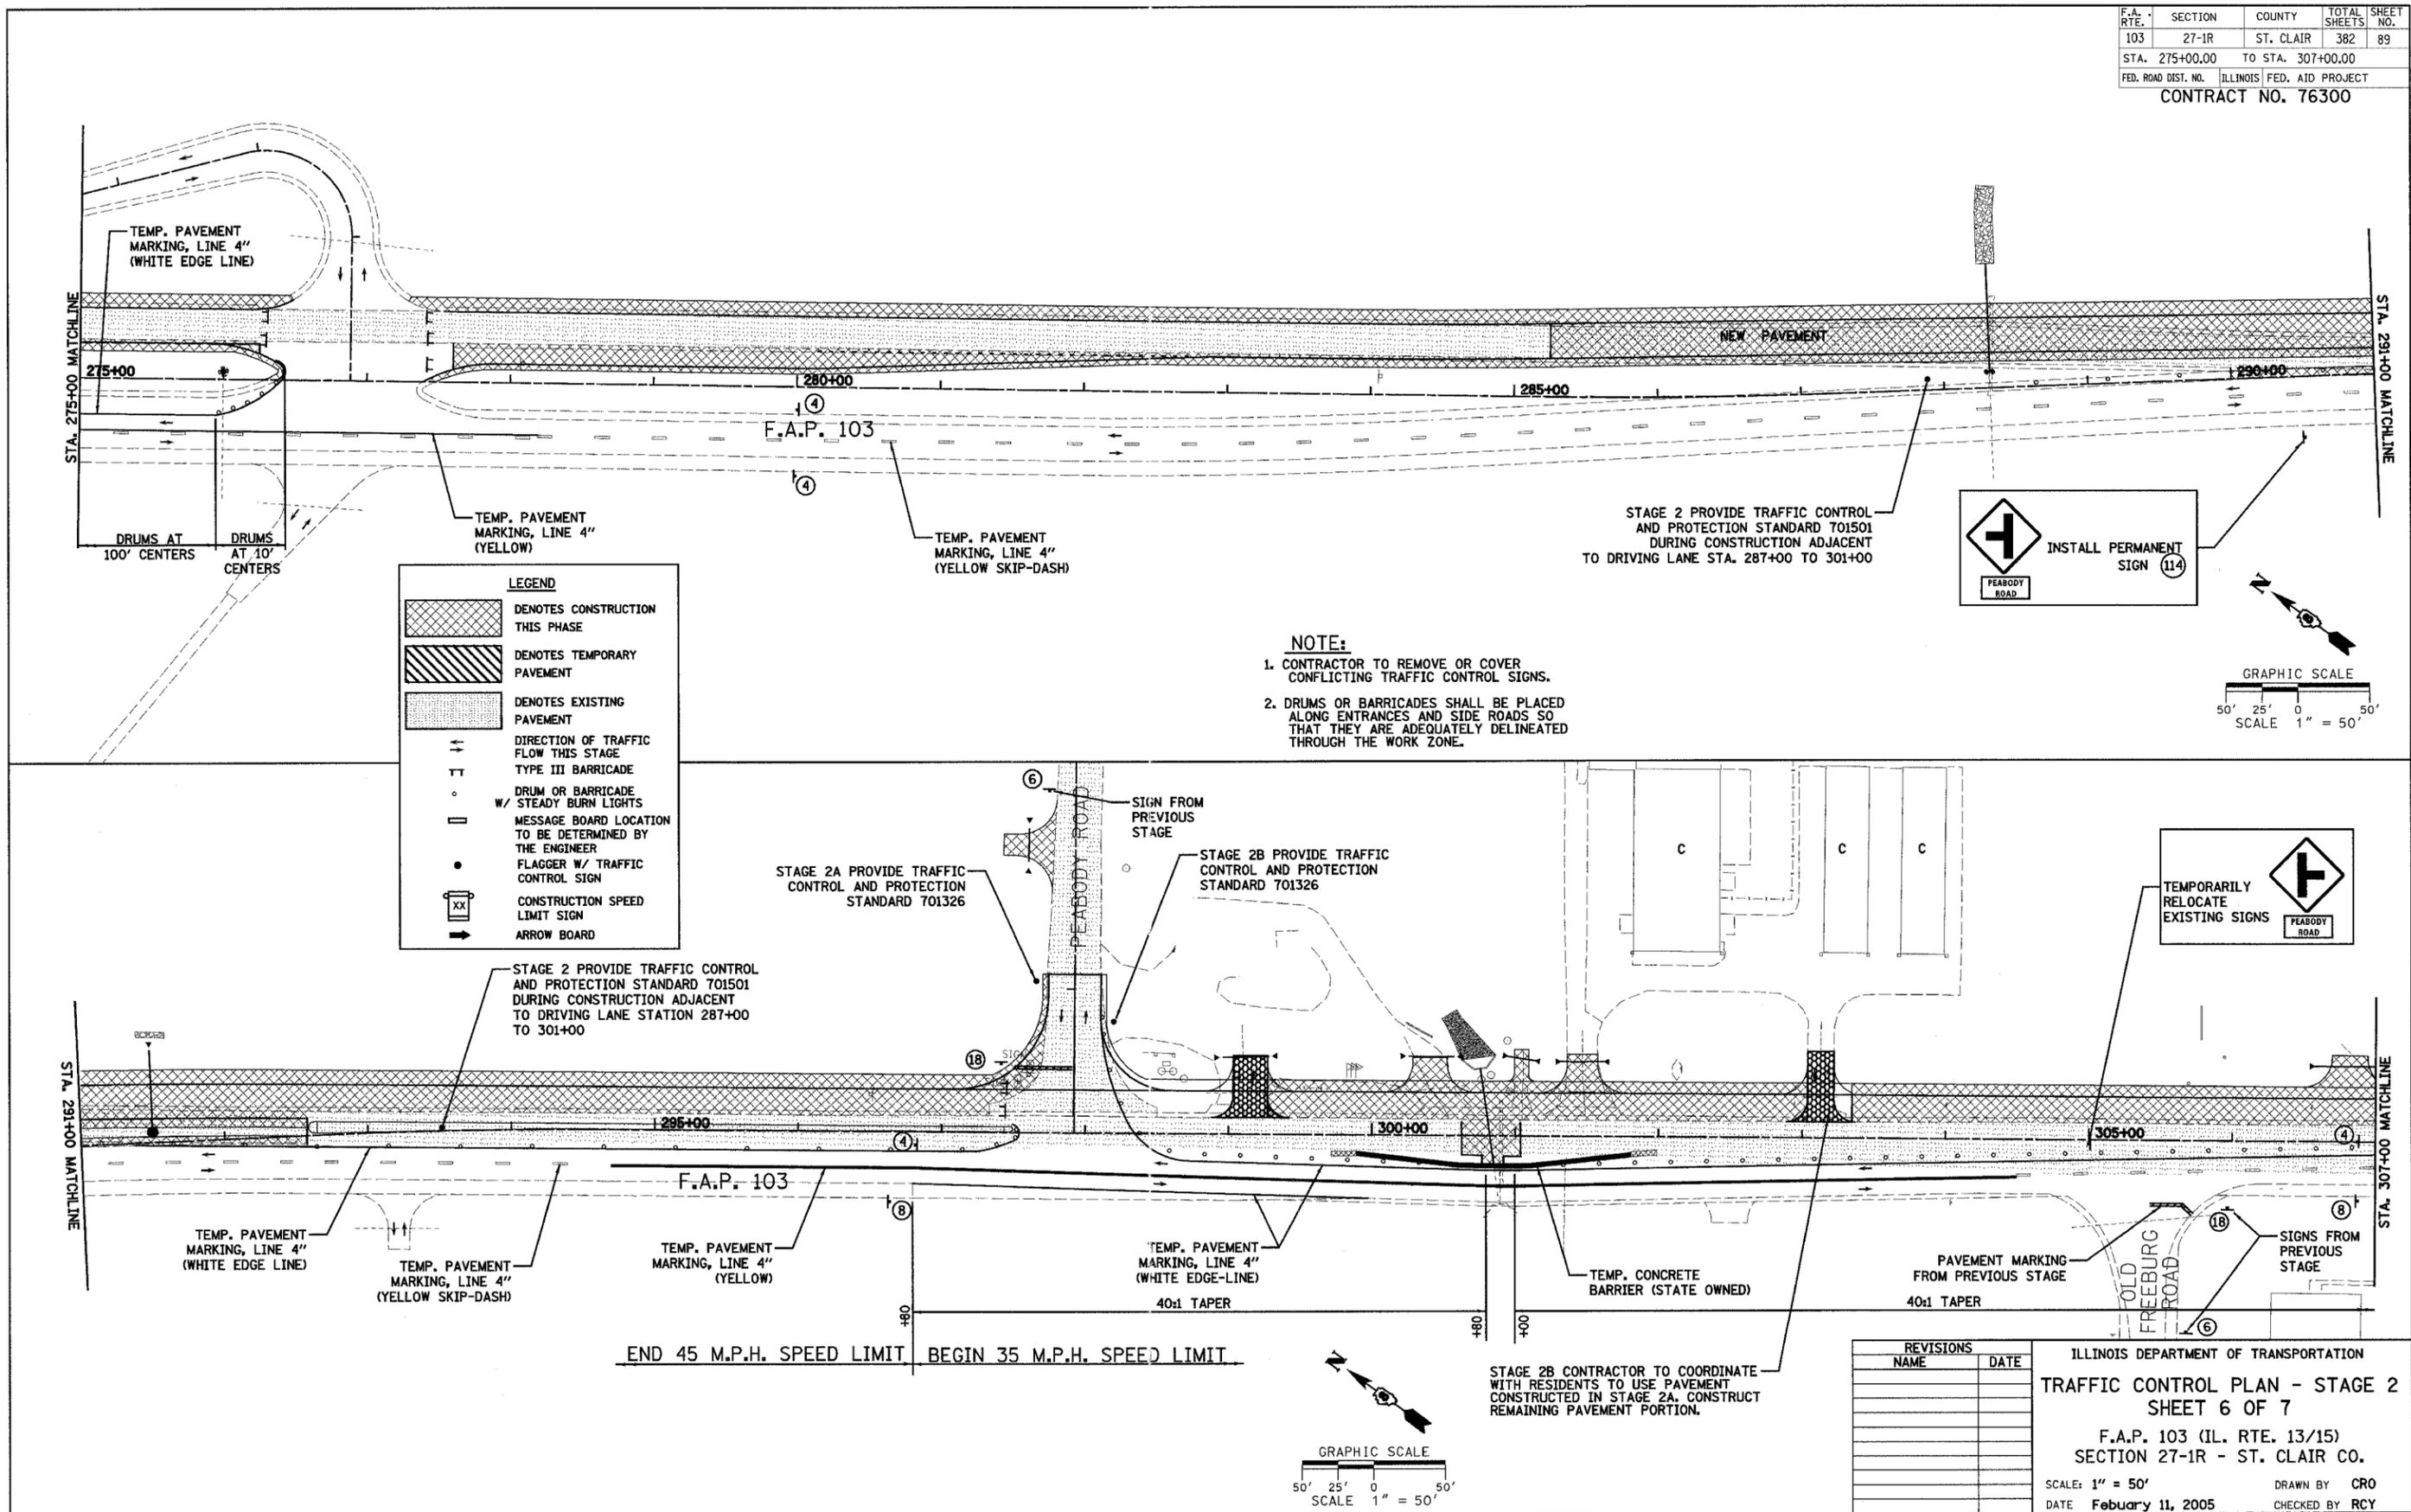

NOTE:

- CONTRACTOR TO REMOVE OR COVER CONFLICTING TRAFFIC CONTROL SIGNS.
- DRUMS OR BARRICADES SHALL BE PLACED ALONG ENTRANCES AND SIDE ROADS SO THAT THEY ARE ADEQUATELY DELINEATED THROUGH THE WORK ZONE.

REVISIONS	NAME	DATE

ILLINOIS DEPARTMENT OF TRANSPORTATION
TRAFFIC CONTROL PLAN - STAGE 2
SHEET 6 OF 7
 F.A.P. 103 (IL. RTE. 13/15)
 SECTION 27-1R - ST. CLAIR CO.
 SCALE: 1" = 50'
 DATE **February 11, 2005**
 DRAWN BY **CRO**
 CHECKED BY **RCY**

3/29/2005 10:08:00 AM \\GIS\GIS\Projects\110000\110000.dwg: 3/29/2005 10:08:00 AM