



F.A. RTE.	SECTION	COUNTY	TOTAL SHEETS	SHEET NO.
103	27-1R	ST. CLAIR	382	166
STA.		TO STA.		
FED. ROAD DIST. NO.		ILLINOIS FED. AID PROJECT		
CONTRACT NO. 76300				

NOTE: ELEVATIONS AT JEFFERSON ROAD ARE FOR BASE COURSE WIDENING AND DO NOT ACCOUNT FOR FINAL 1/2" SURFACE COURSE

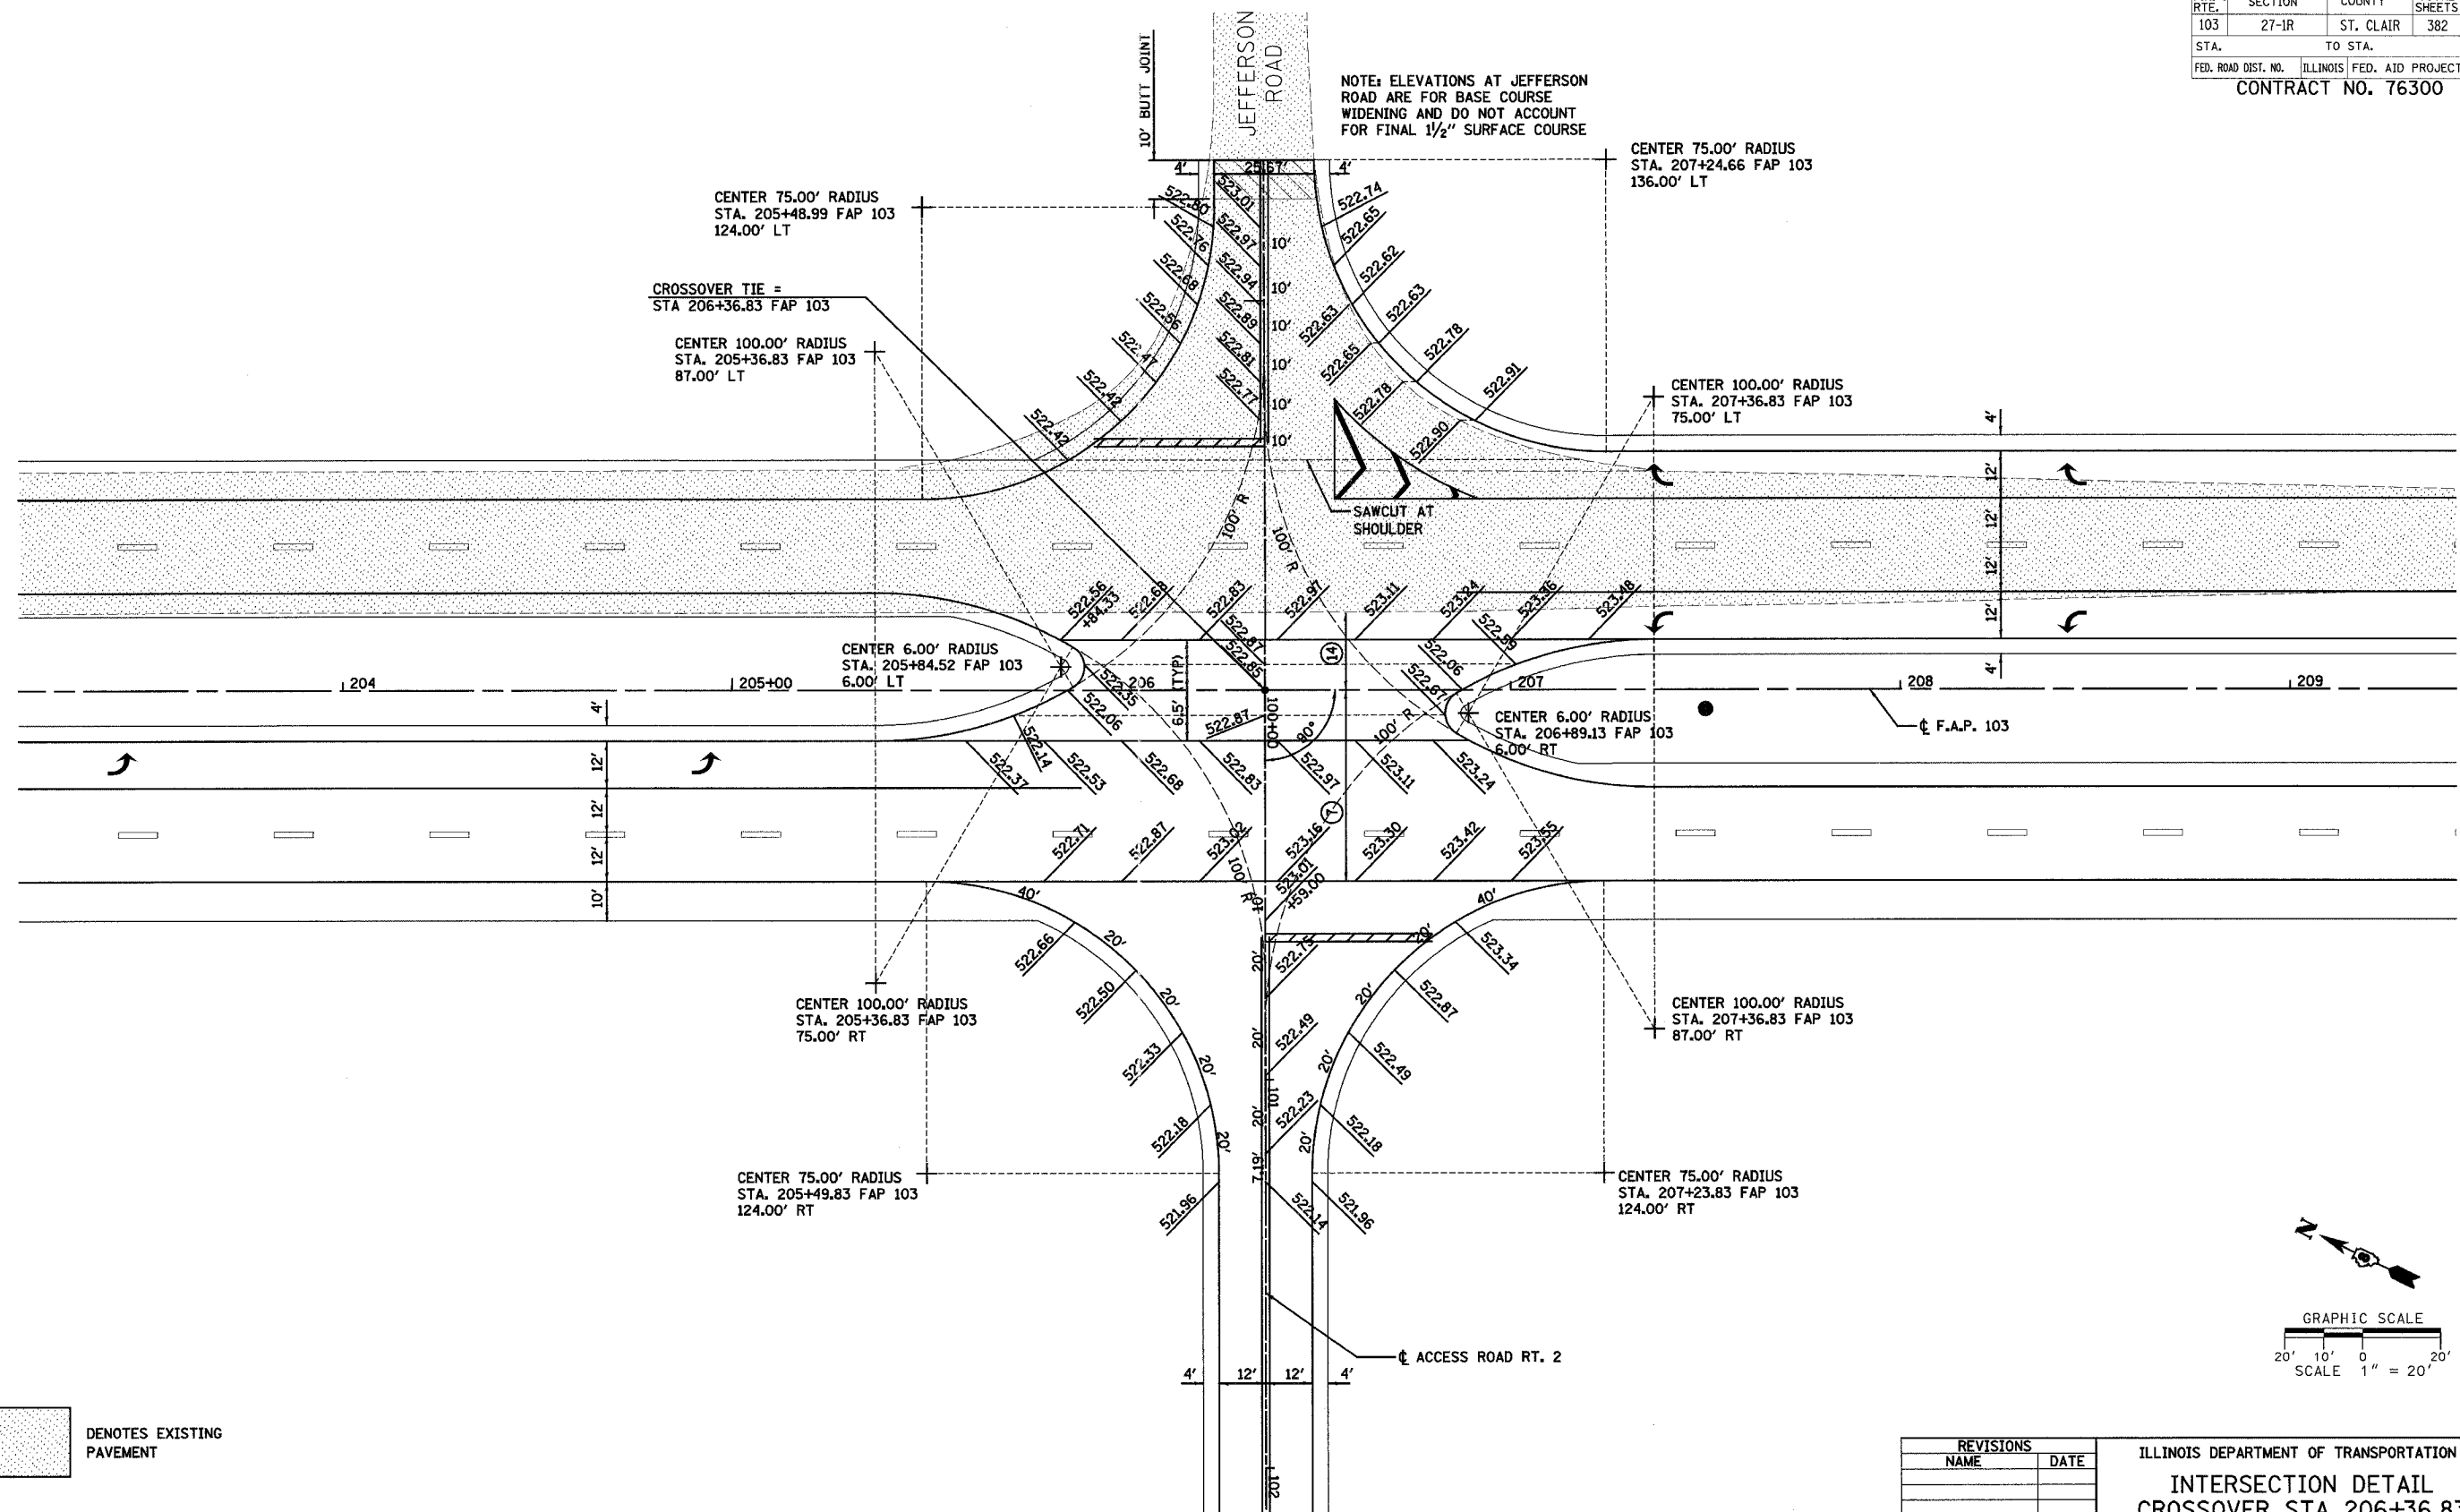

DENOTES EXISTING PAVEMENT

- ⑦ PROPOSED BITUMINOUS CONCRETE PAVEMENT (FULL-DEPTH) SUPERPAVE, 14"
 - ⑭ PROPOSED BITUMINOUS CONCRETE BINDER COURSE, SUPERPAVE, IL - 19.0, N90 - 12-1/2"
- SEE TYPICAL SECTIONS FOR ADDITIONAL INFORMATION

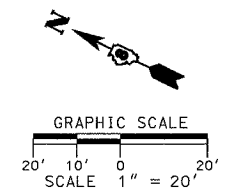

REVISIONS NAME	DATE

ILLINOIS DEPARTMENT OF TRANSPORTATION
INTERSECTION DETAIL
CROSSOVER STA 206+36.83
 F.A.P. 103 (IL. RTE. 13/15)
 SECTION 27-1R - ST. CLAIR CO.
 SCALE: 1" = 20'
 DATE **February 11, 2005**
 DRAWN BY **KEB**
 CHECKED BY **RCY**

J:\2005\020505\0000\CH\VP\GDP\Intersect.dwg 03-03-05 3:07:20 PM