


160 150 140 130 120 110 100 90 80 70 60 50 40 30 20 10 0 10 20 30 40 50 60 70 80 90 100 110 120

| | | | | |
|---------------------|---------|---------------------------|--------------|-----------|
| F.A. R.F.E. | SECTION | COUNTY | TOTAL SHEETS | SHEET NO. |
| 103 | 27-1R | ST. CLAIR | 382 | 245 |
| STA. | | TO STA. | | |
| FED. ROAD DIST. NO. | | ILLINOIS FED. AID PROJECT | | |
| CONTRACT NO. 76300 | | | | |

PROP. F.A.P. 103

| | |
|--------------|---------------|
| FINAL SURVEY | DATE |
| SURVEYED | BY |
| NOTED | NO. |
| TEMPLATE | AREAS CHECKED |

| | |
|-----------------|---------------|
| ORIGINAL SURVEY | DATE |
| SURVEYED | BY |
| NOTED | NO. |
| TEMPLATE | AREAS CHECKED |

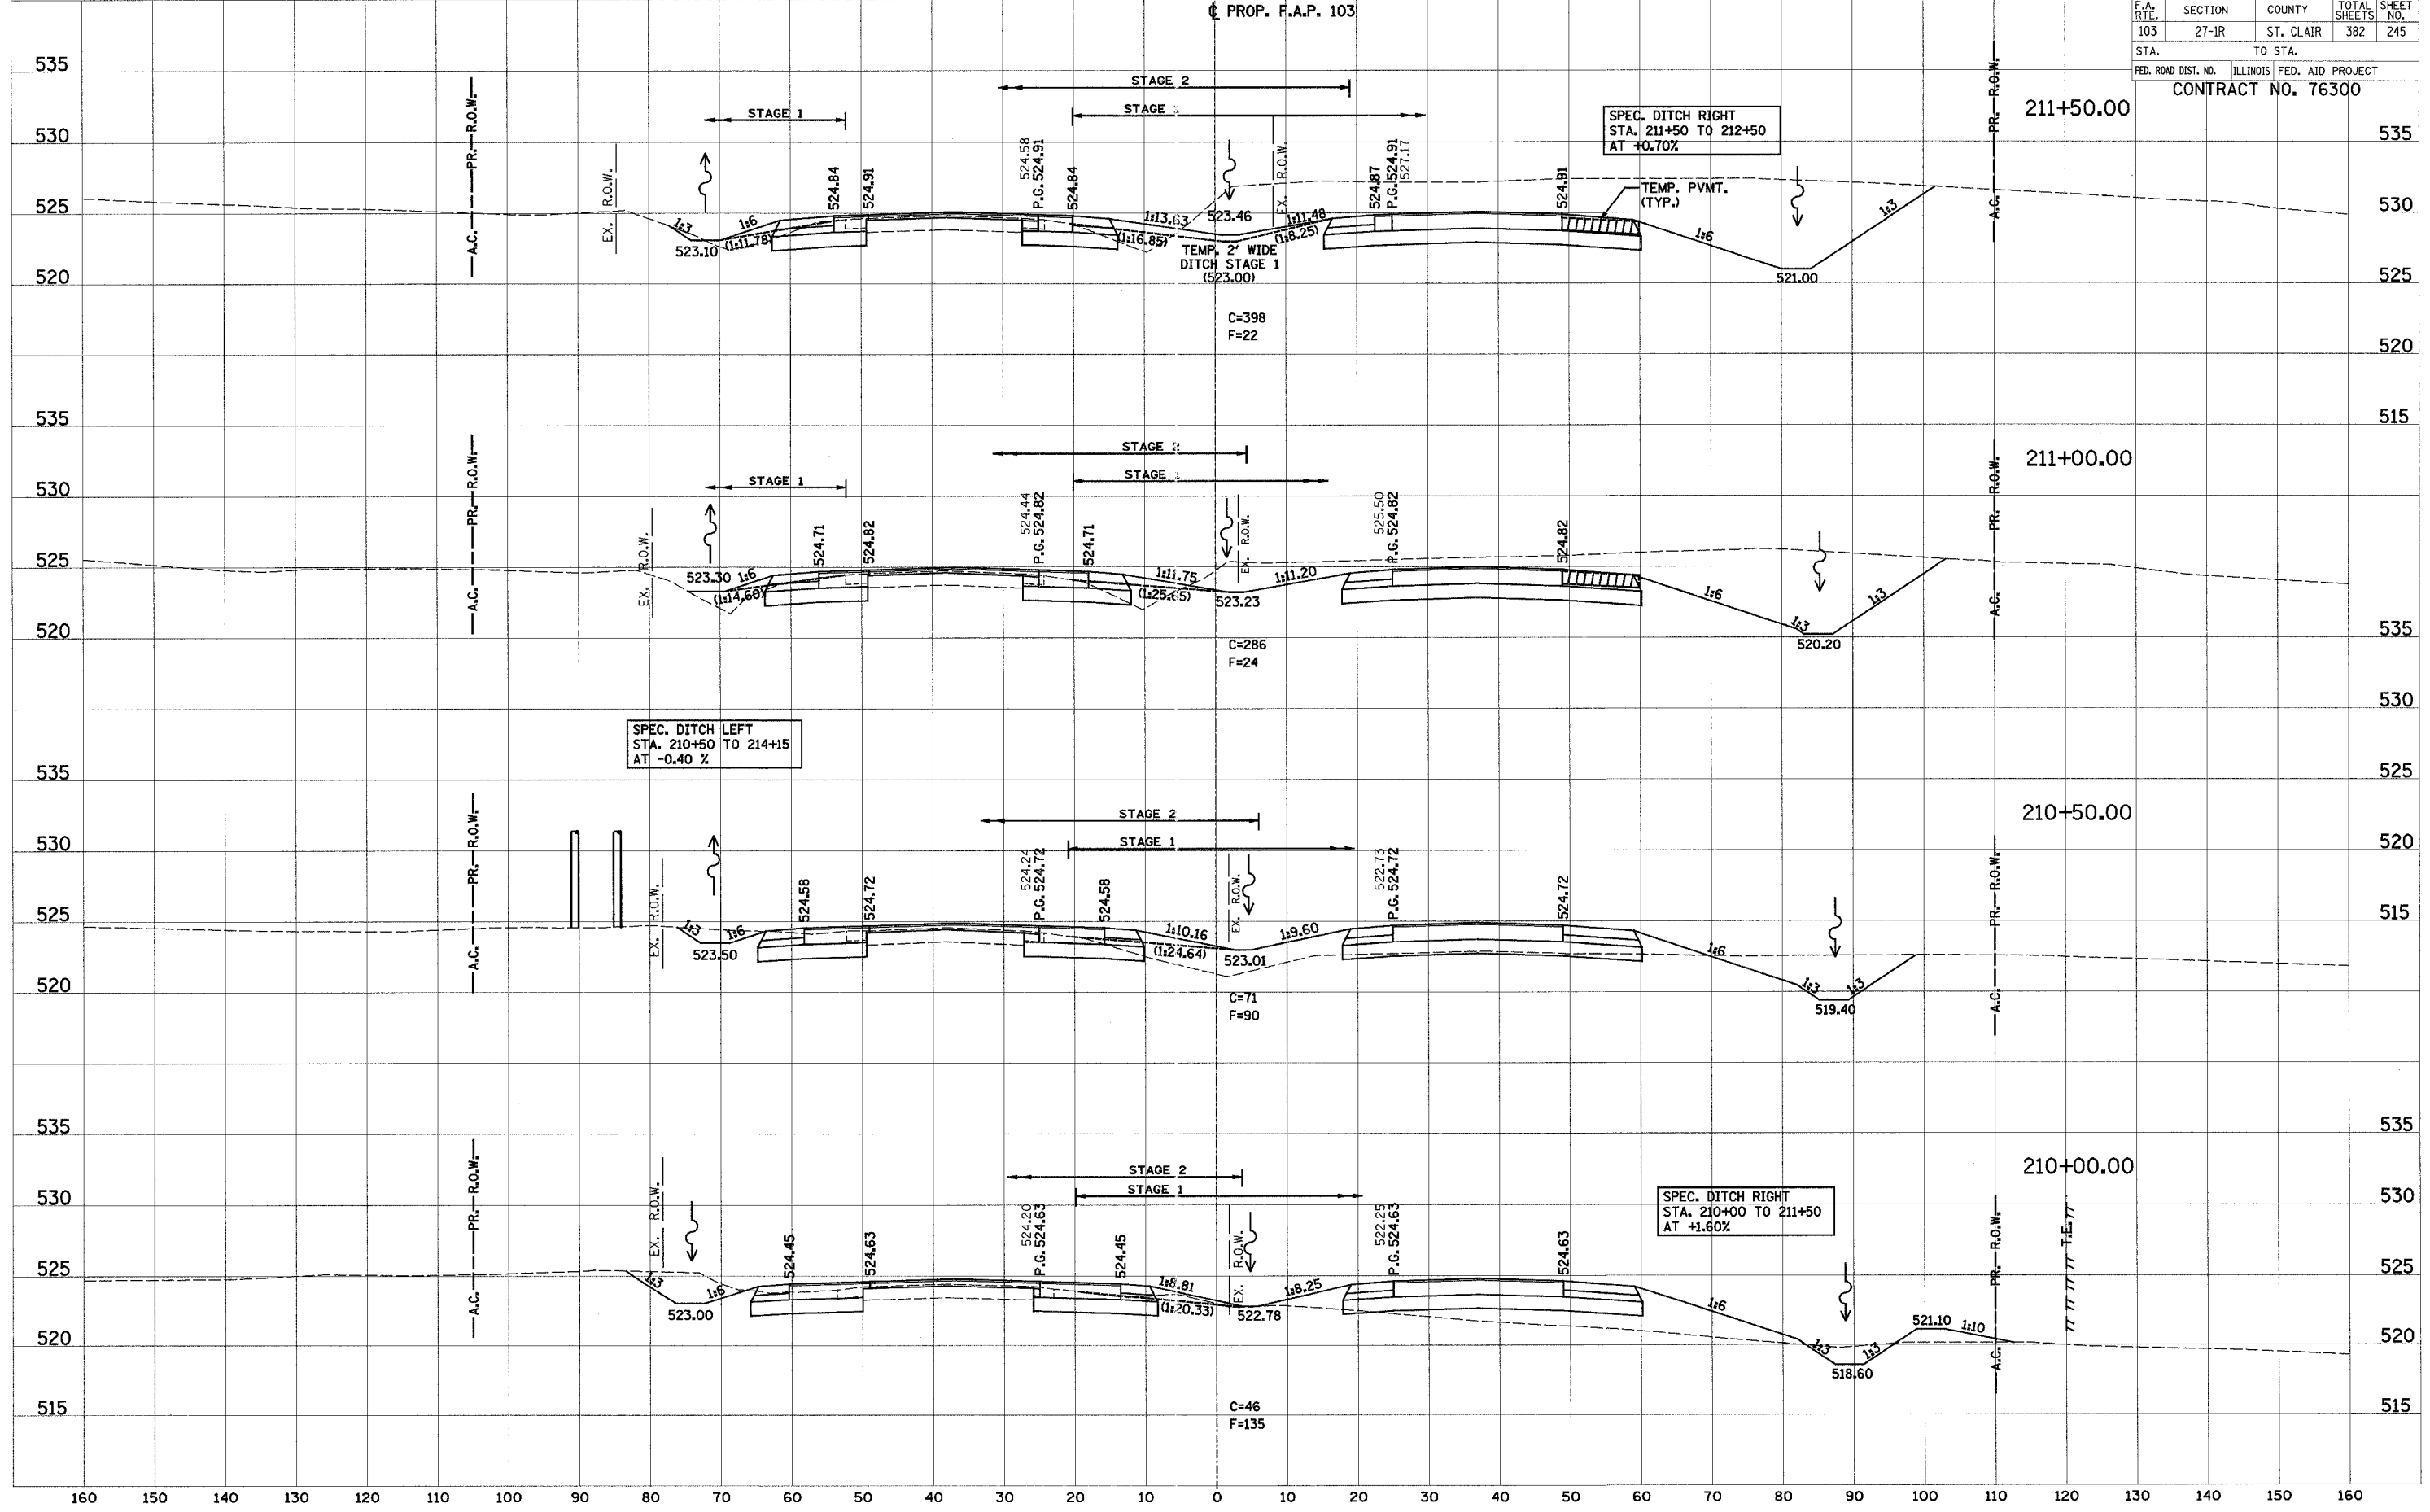

160 150 140 130 120 110 100 90 80 70 60 50 40 30 20 10 0 10 20 30 40 50 60 70 80 90 100 110 120 130 140 150 160