

160 150 140 130 120 110 100 90 80 70 60 50 40 30 20 10 0 10 20 30 40 50 60 70 80 90 100 110 120


F.A. RTE.	SECTION	COUNTY	TOTAL SHEETS	SHEET NO.
103	27-1R	ST. CLAIR	382	279

STA. TO STA.
 FED. ROAD DIST. NO. ILLINOIS FED. AID PROJECT


CONTRACT NO. 76300

244+50.00 590


SPEC. DITCH RIGHT
 STA. 244+50 TO 247+00
 AT +1.60 %

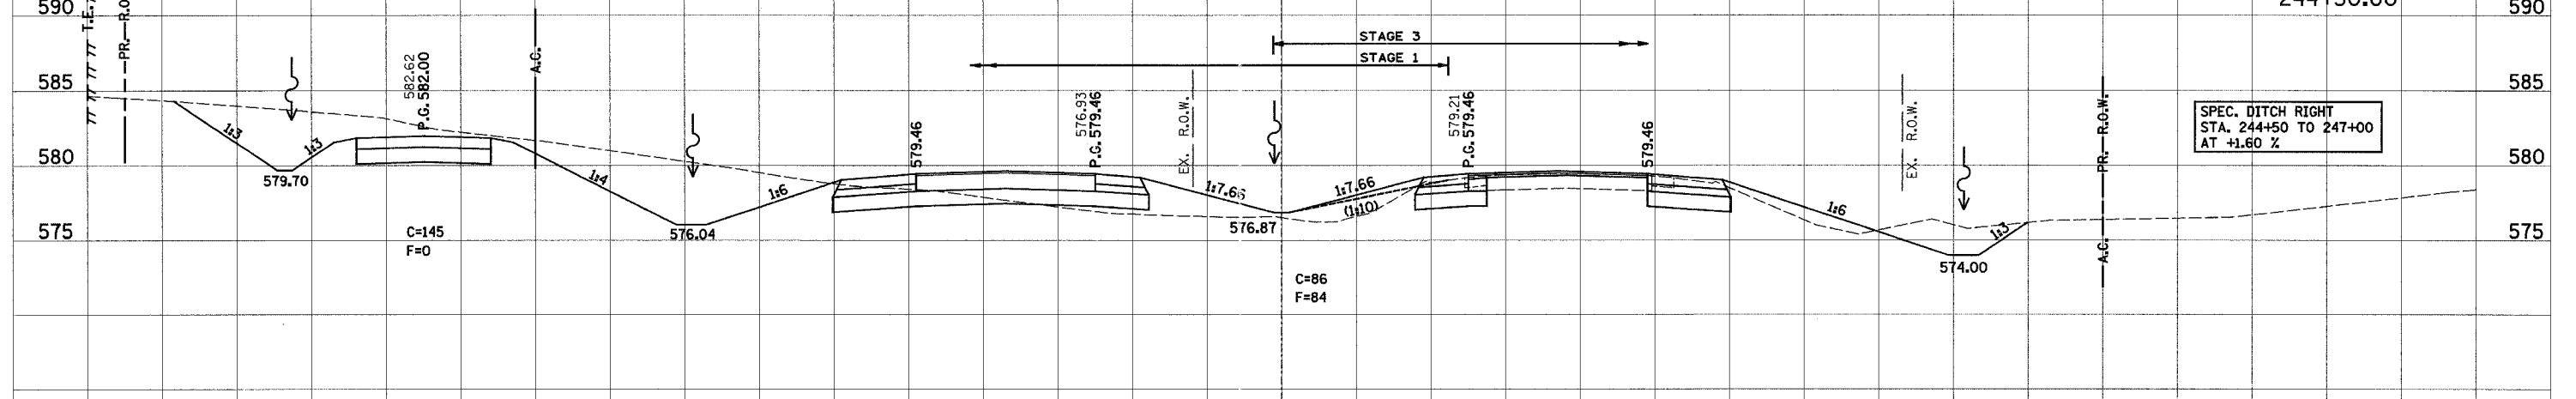

SPEC. DITCH LT. AC. RD.
 STA. 244+06.21 TO 245+27.64
 AT +1.68 %

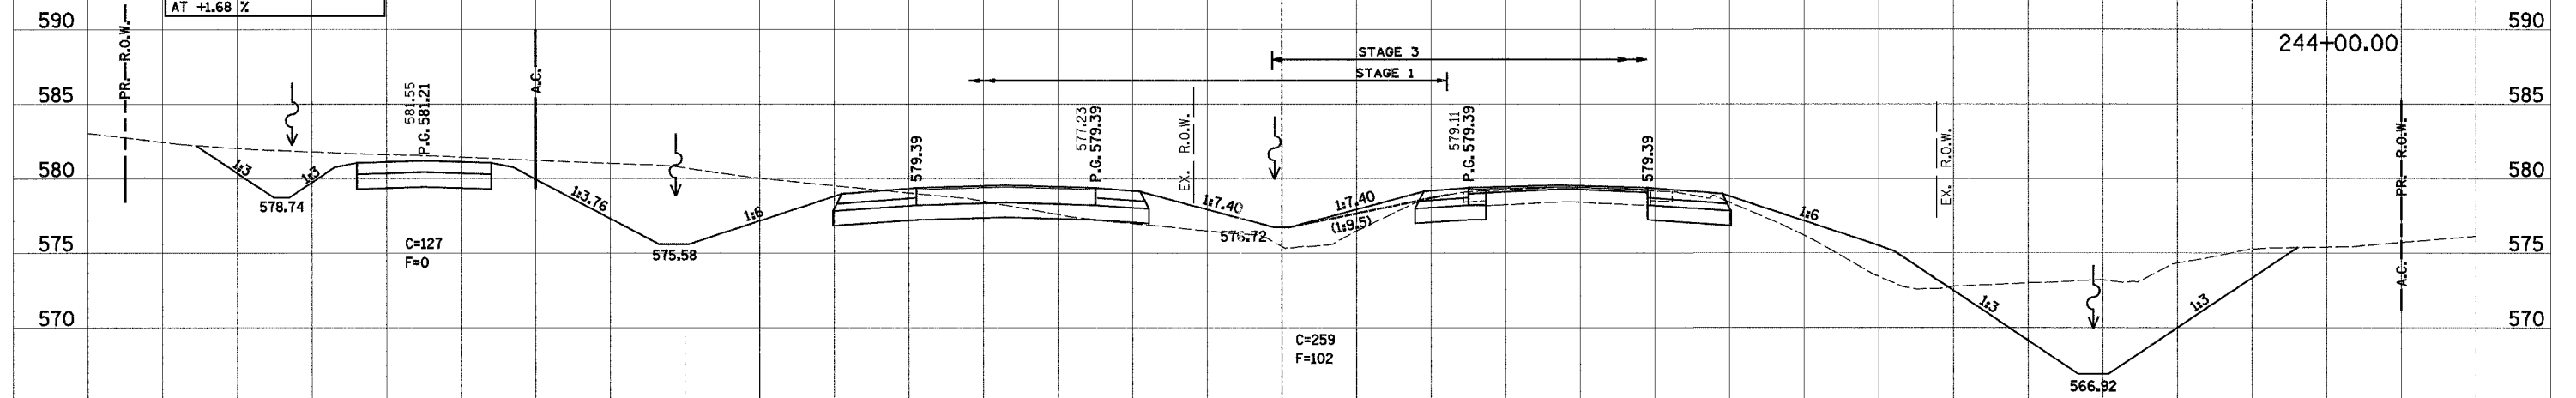

244+00.00 590

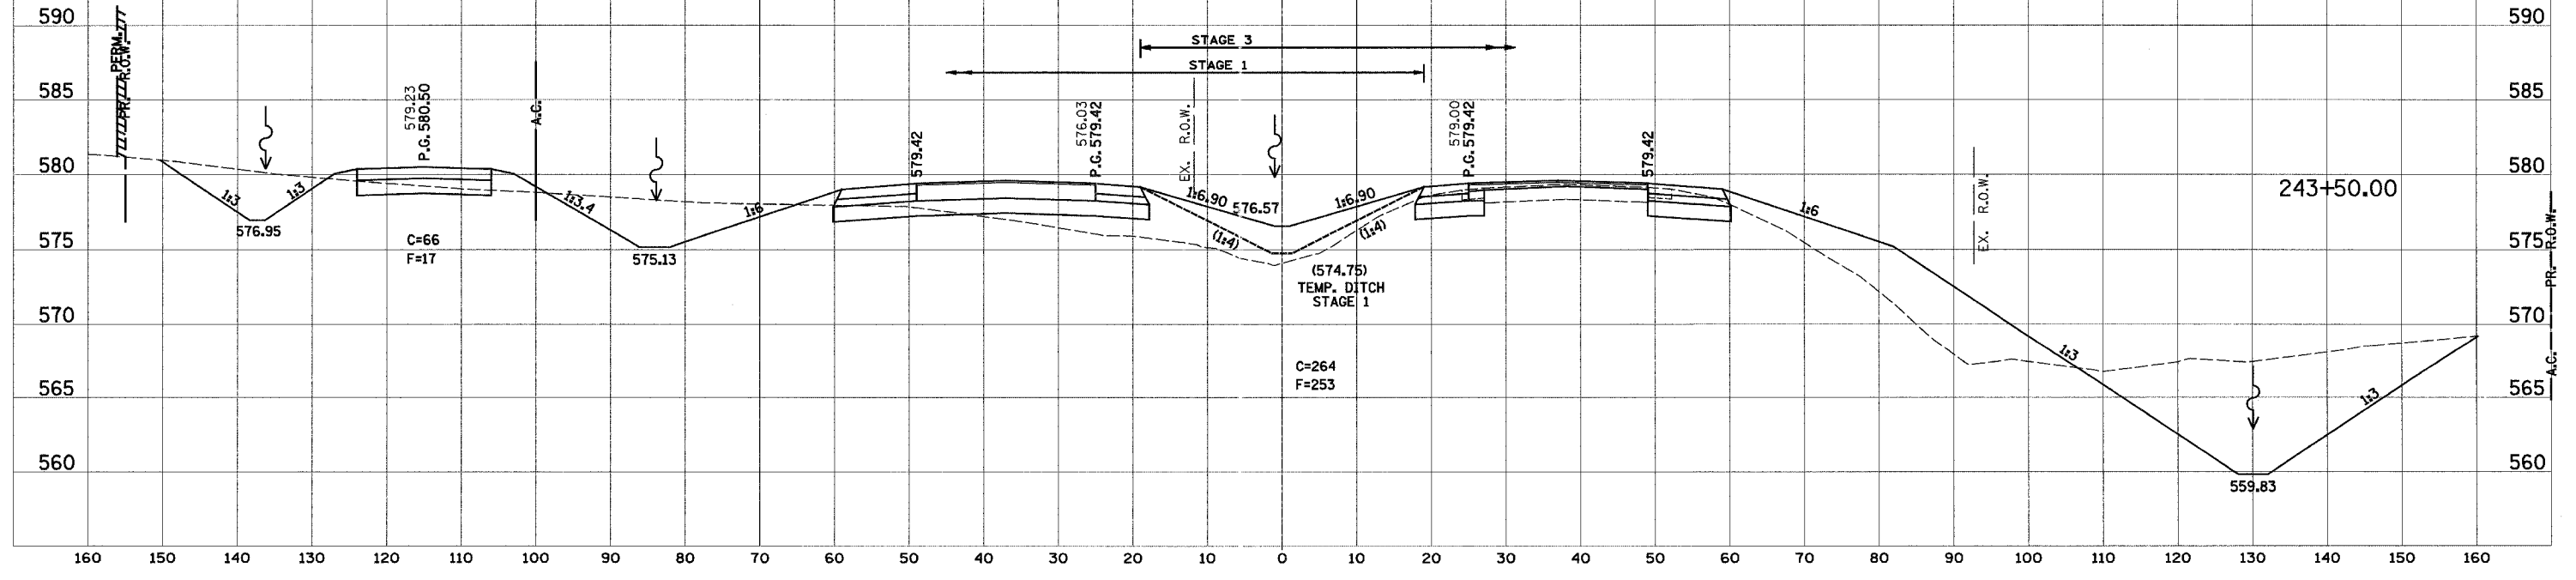

243+50.00 590

FINAL SURVEY	DATE
SURVEYED	BY
NO. JOURNAL	
TEMPLATE	
AREAS CHECKED	

ORIGINAL SURVEY	DATE
SURVEYED	BY
NO. JOURNAL	
TEMPLATE	
AREAS CHECKED	