

F.A. RTE.	SECTION	COUNTY	TOTAL SHEETS	SHEET NO.
103	27-1R	ST. CLAIR	382	341
STA.	TO STA.			
FED. ROAD DIST. NO.	ILLINOIS	FED. AID PROJECT		
CONTRACT NO. 76300				

SPEC. DITCH RIGHT
STA. 328+50 TO 329+71.13
AT -0.30%

328+50.00

530

525



520

515

510

DATE	BY
DATE	BY
DATE	BY

FINAL SURVEY	SURVEYED
NOTE BOOK	TEMPLATE
NO.	AREAS CHECKED

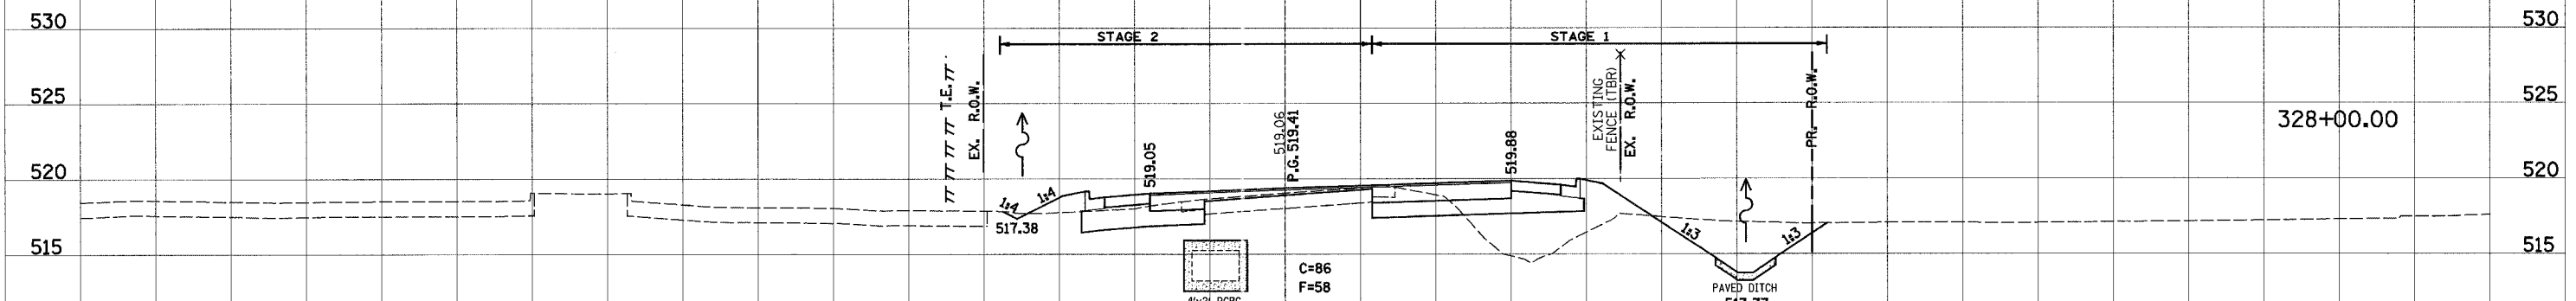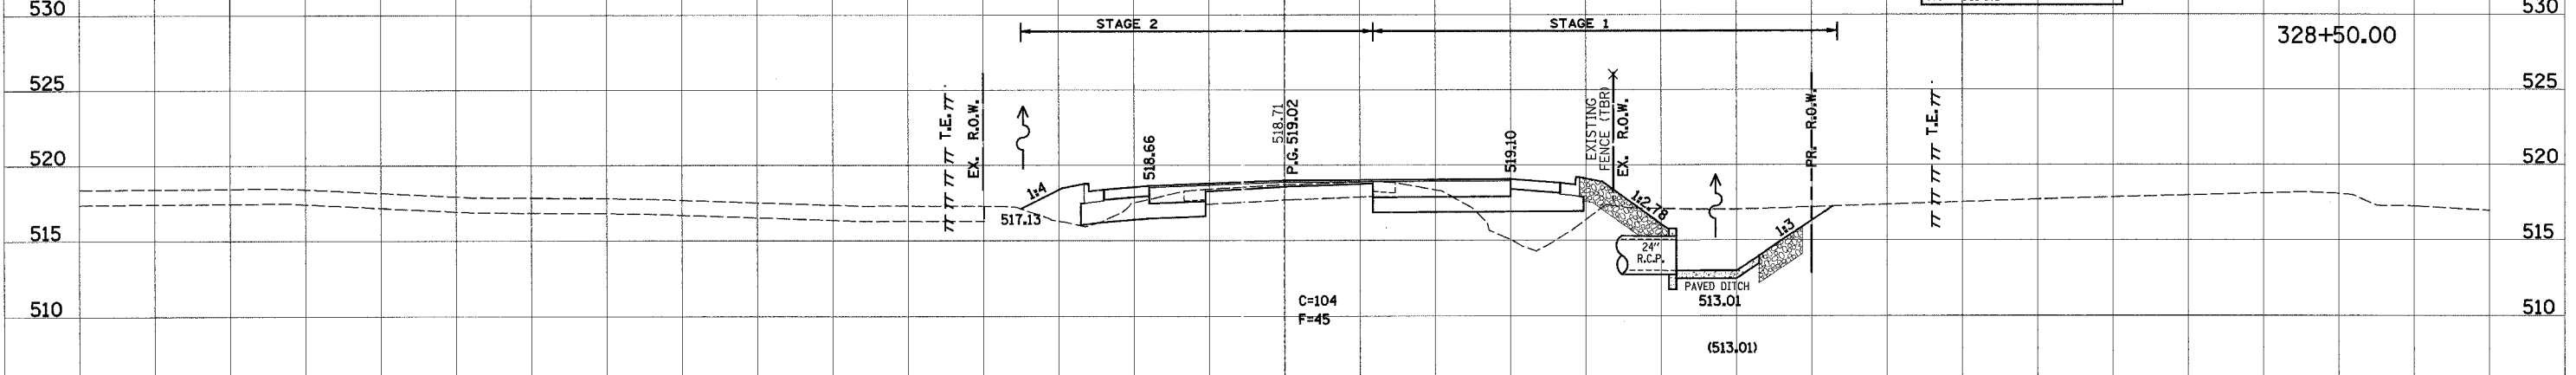

SPEC. DITCH LEFT
STA. 327+90 TO 329+90
AT -0.50 %

328+00.00

530


525

520

515

DATE	BY
DATE	BY
DATE	BY

ORIGINAL SURVEY	SURVEYED
NOTE BOOK	TEMPLATE
NO.	AREAS CHECKED

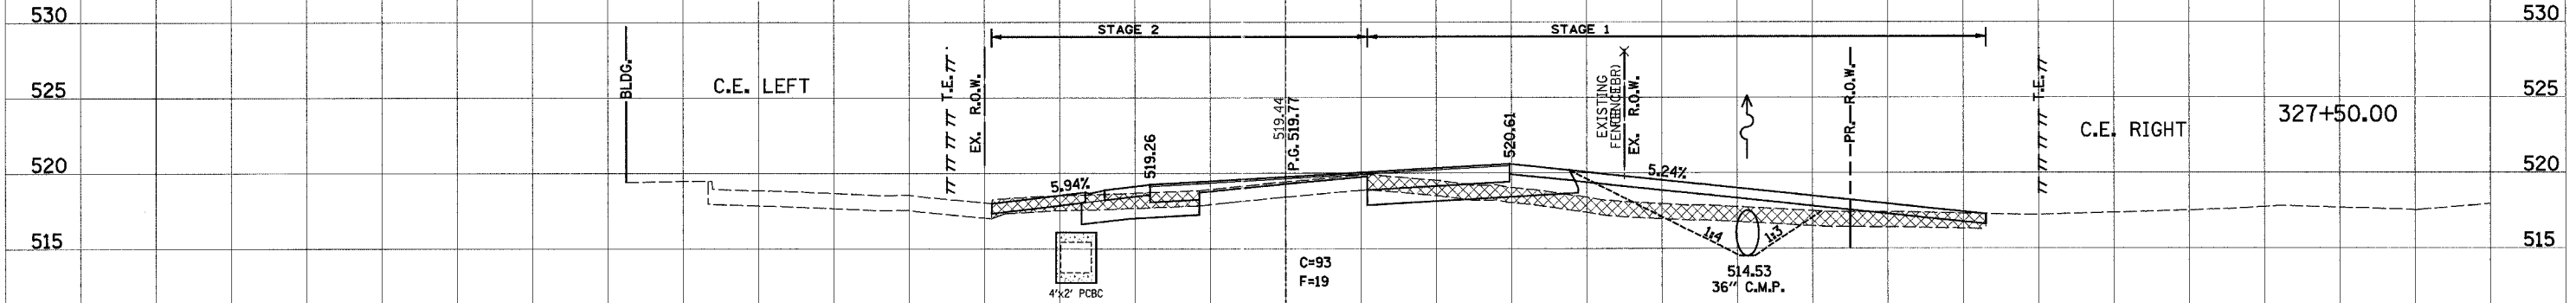


327+50.00

530

525

520

515

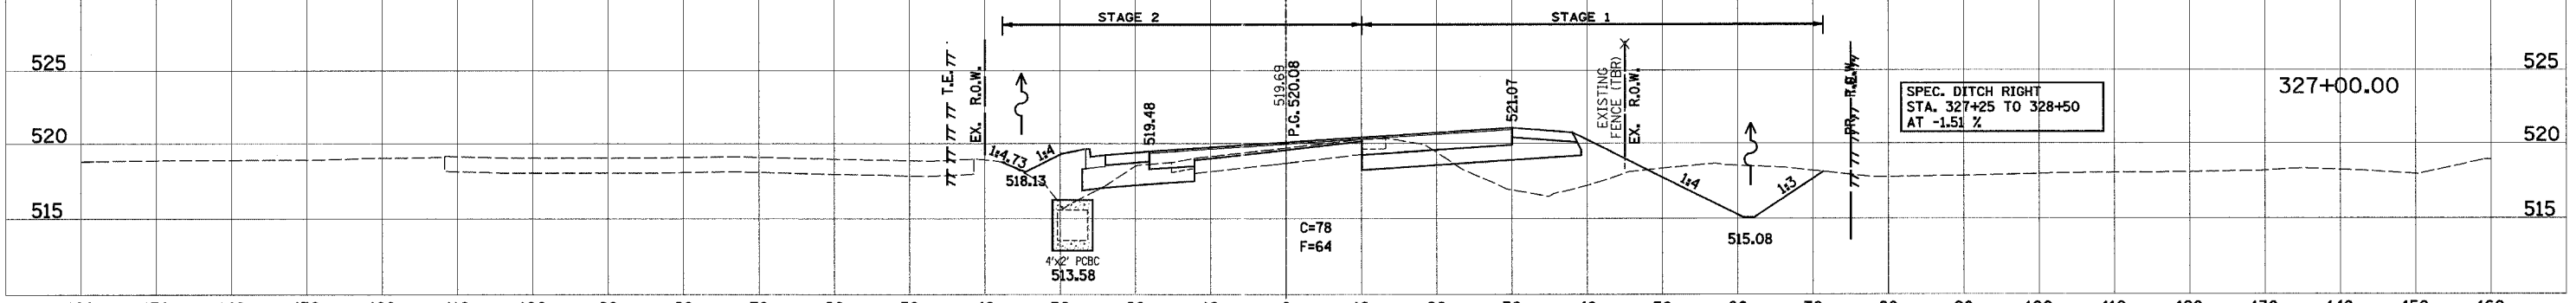

327+00.00

525

520

515