


F.A. RTE.	SECTION	COUNTY	TOTAL SHEETS	SHEET NO.
103	27-1R	ST. CLAIR	382	350
STA.		TO STA.		
FED. ROAD DIST. NO.		ILLINOIS	FED. AID PROJECT	
CONTRACT NO. 76300				

FINAL SURVEY BY: DATE: SURVEYED: PLOTTED: CHECKED: DATE: NOTE BOOK NO. AREAS CHECKED:

ORIGINAL SURVEY BY: DATE: SURVEYED: PLOTTED: CHECKED: DATE: NOTE BOOK NO. AREAS CHECKED:

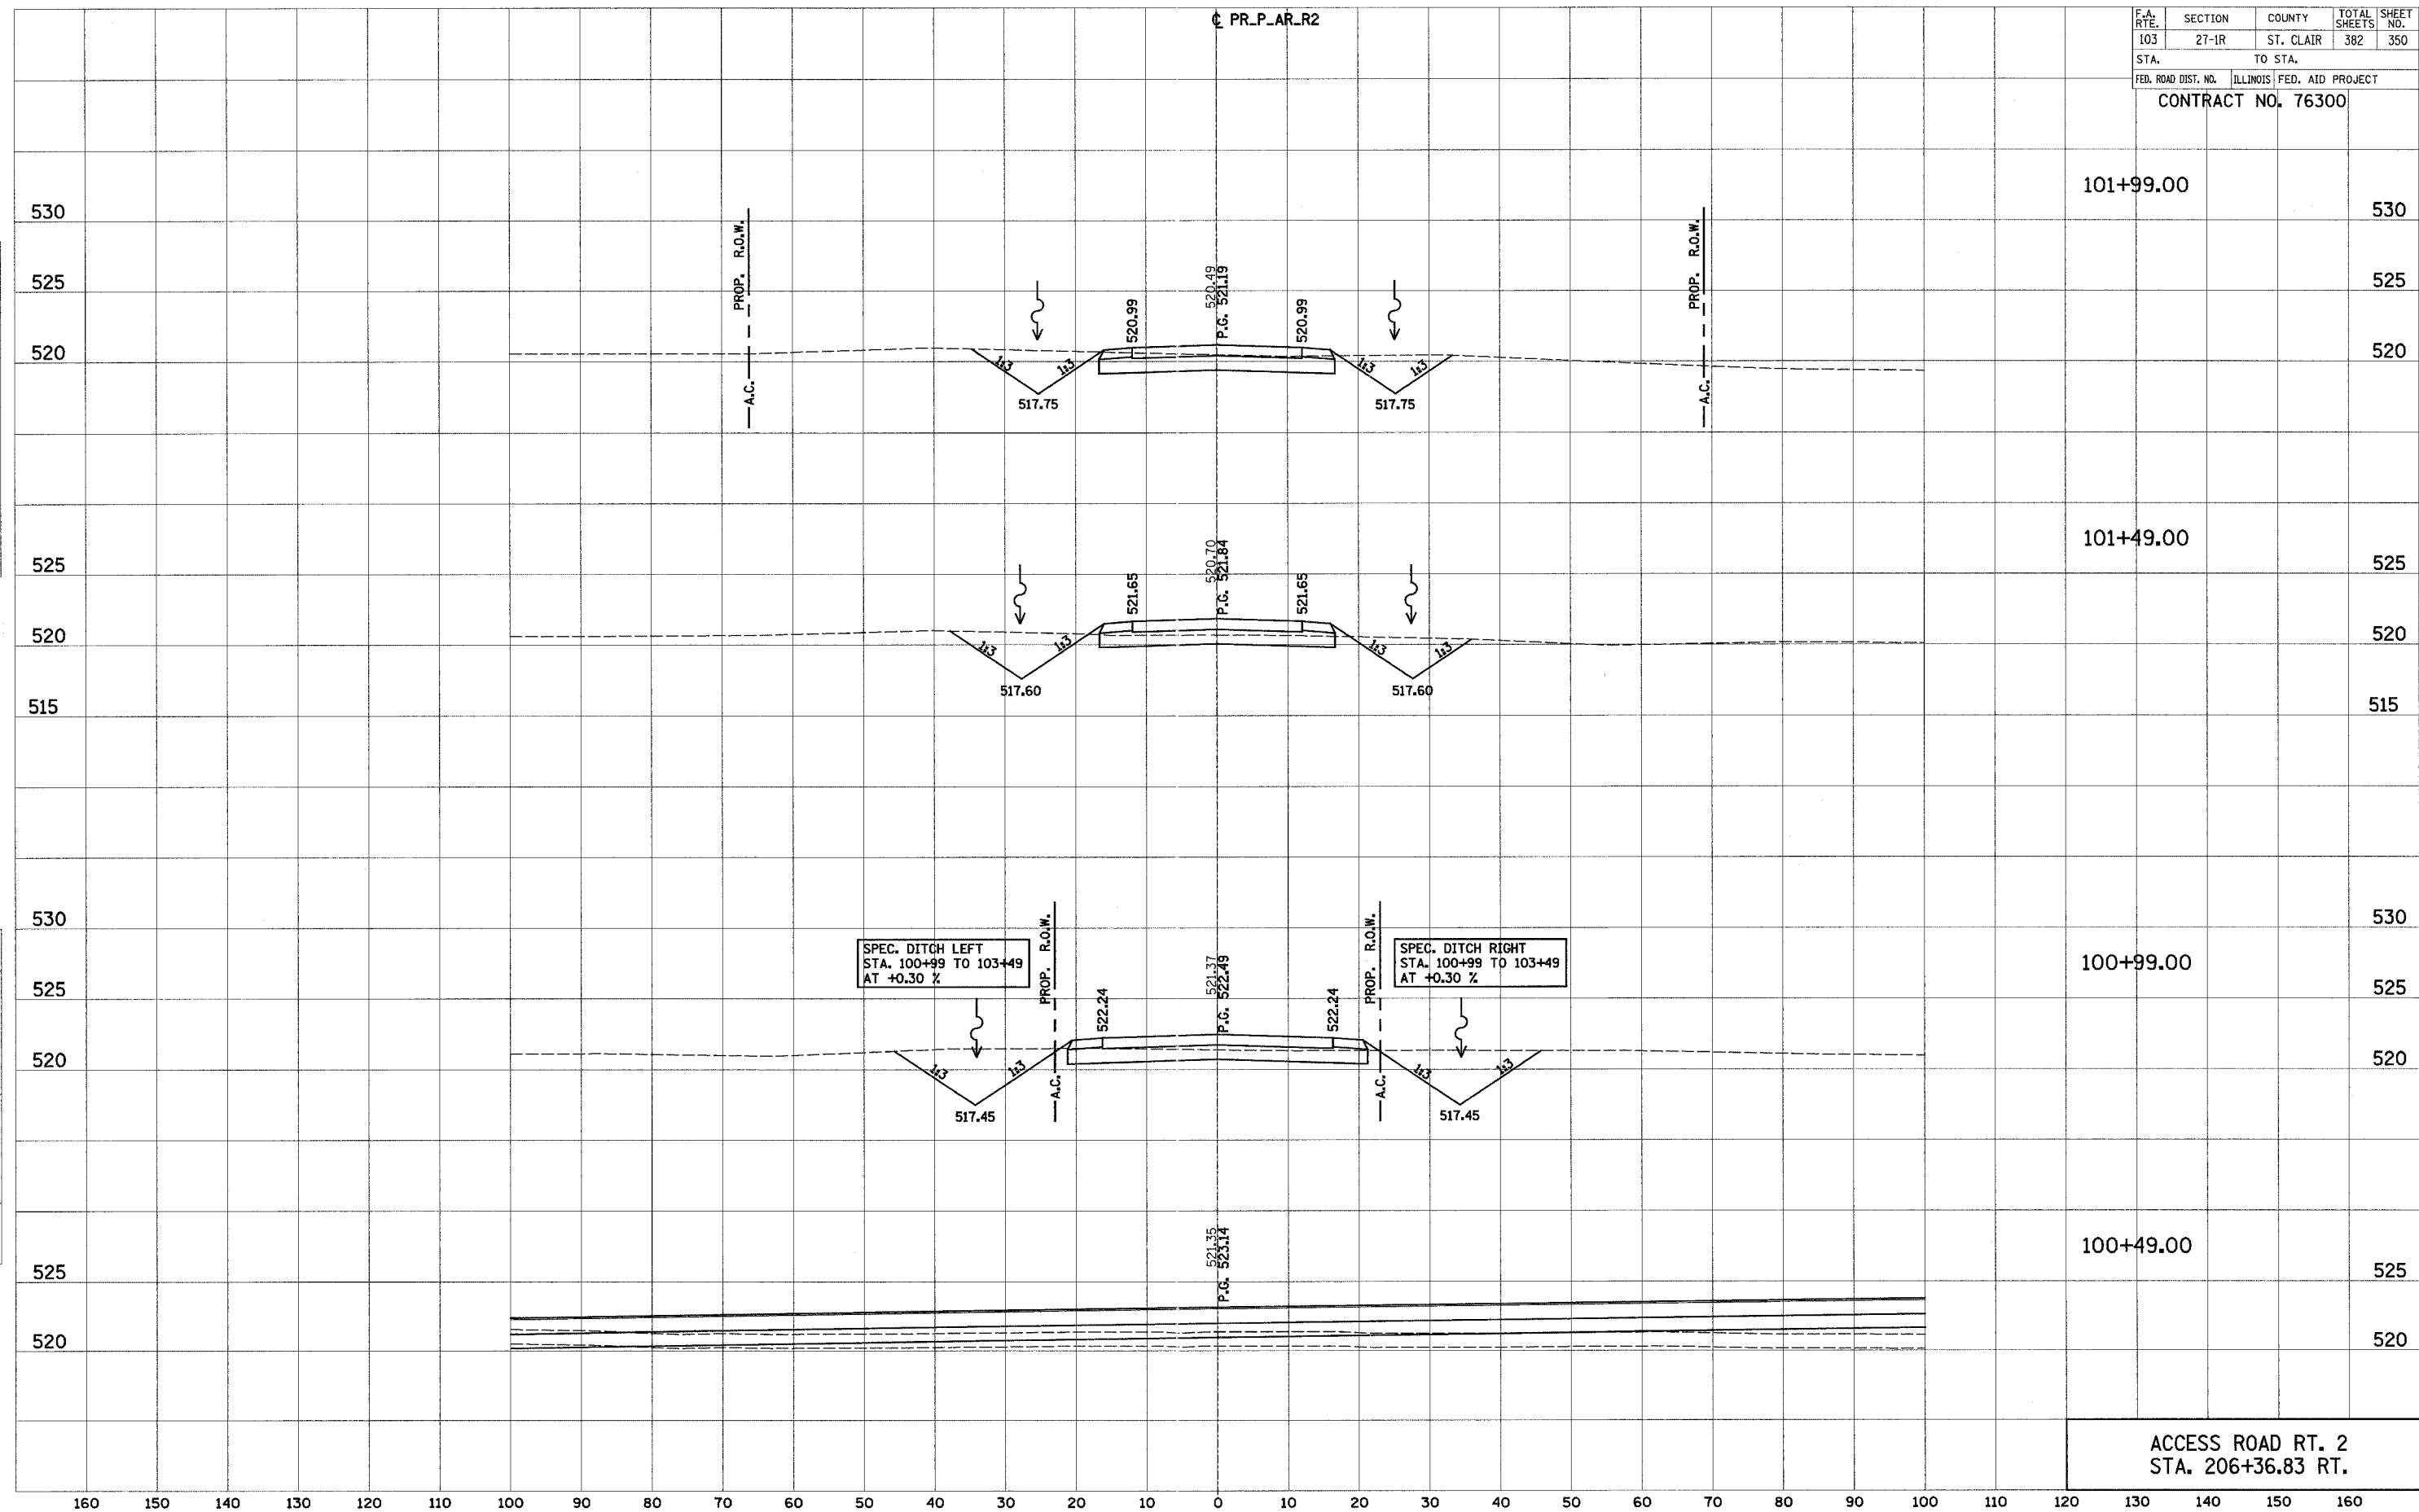

3/10/2008 11:52:08 AM C:\2008\2008058\2008058.dwg