

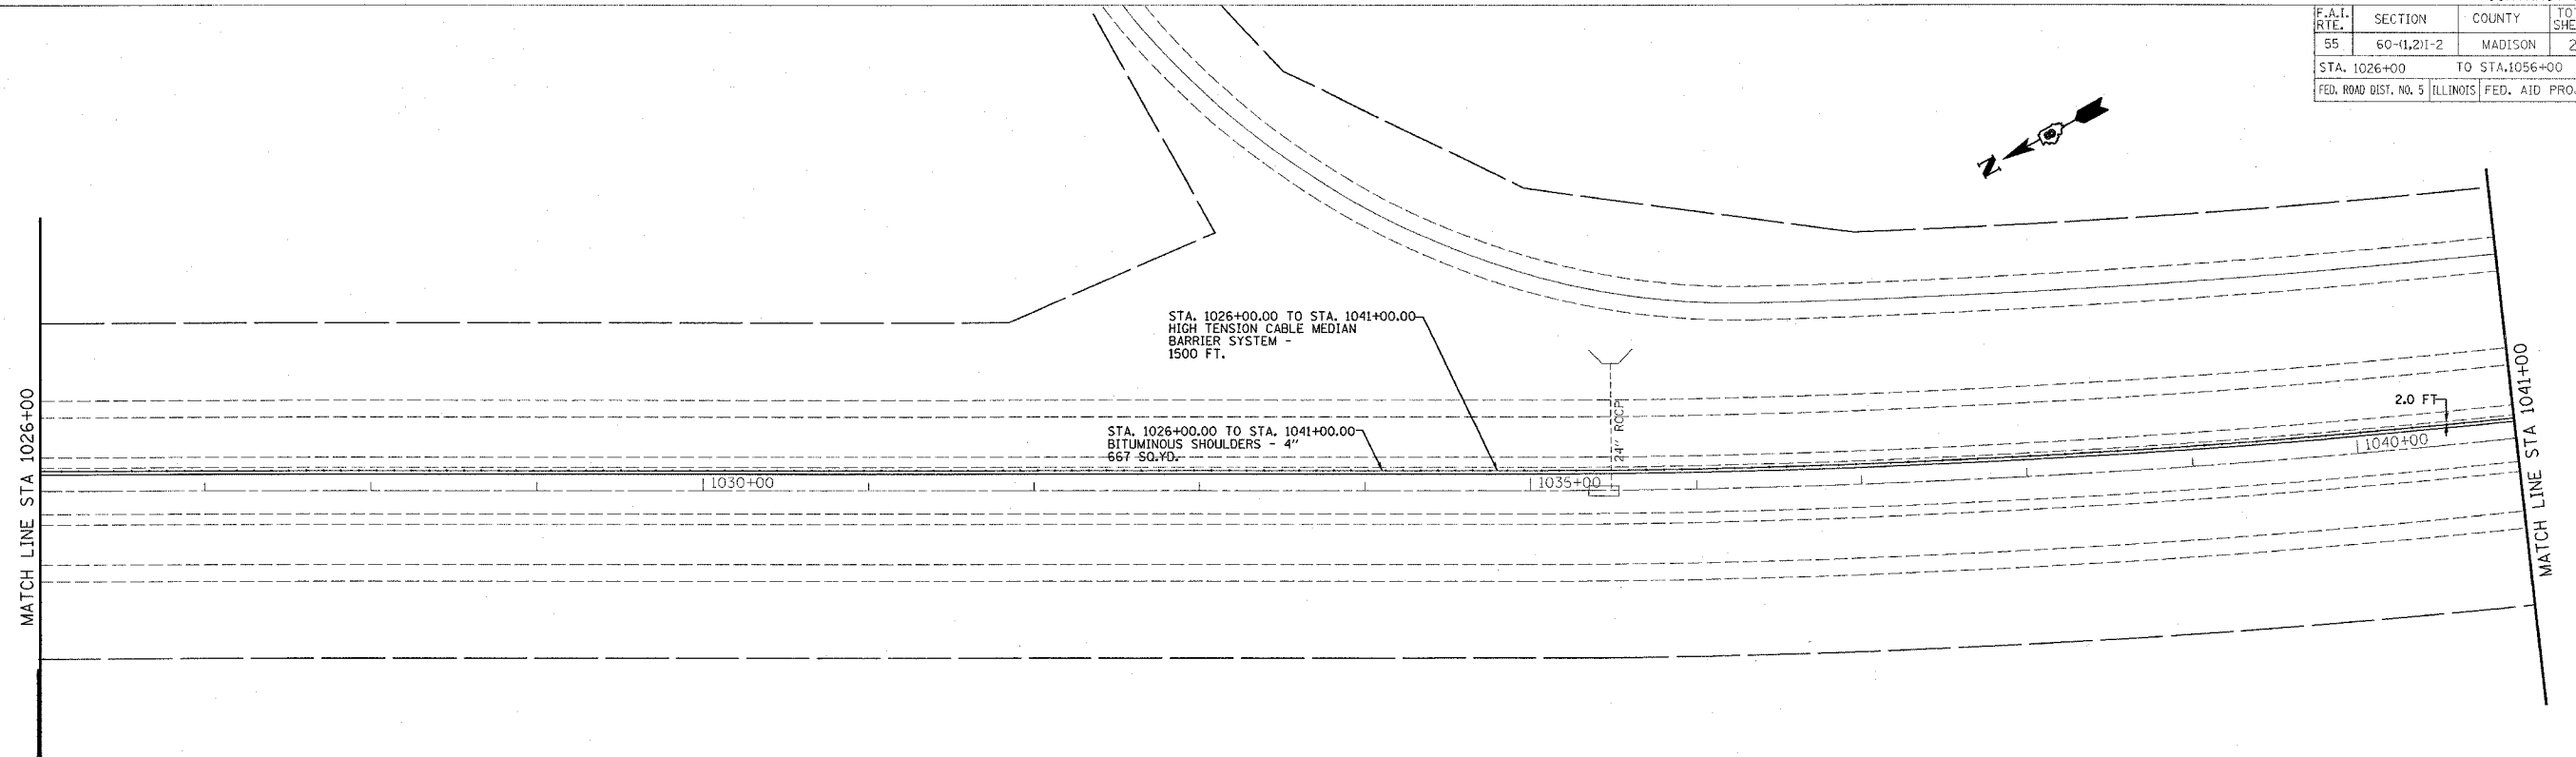


F.A.I. RTE.	SECTION	COUNTY	TOTAL SHEETS	SHEET NO.
55	60-11,211-2	MADISON	21	6
STA. 1026+00		TO STA. 1056+00		
FED. ROAD DIST. NO. 5 ILLINOIS		FED. AID PROJECT		

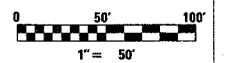

EXIST. CURVE CL55-11  
 PI STA. = 1043+34.62  
 $\Delta$  = 16° 39' 29" (LT)  
 D = 1° 00' 00"  
 R = 5,729.58'  
 T = 838.83'  
 L = 1,665.82'  
 E = 61.08'  
 e = -----  
 T.R. = -----  
 S.E. RUN = -----

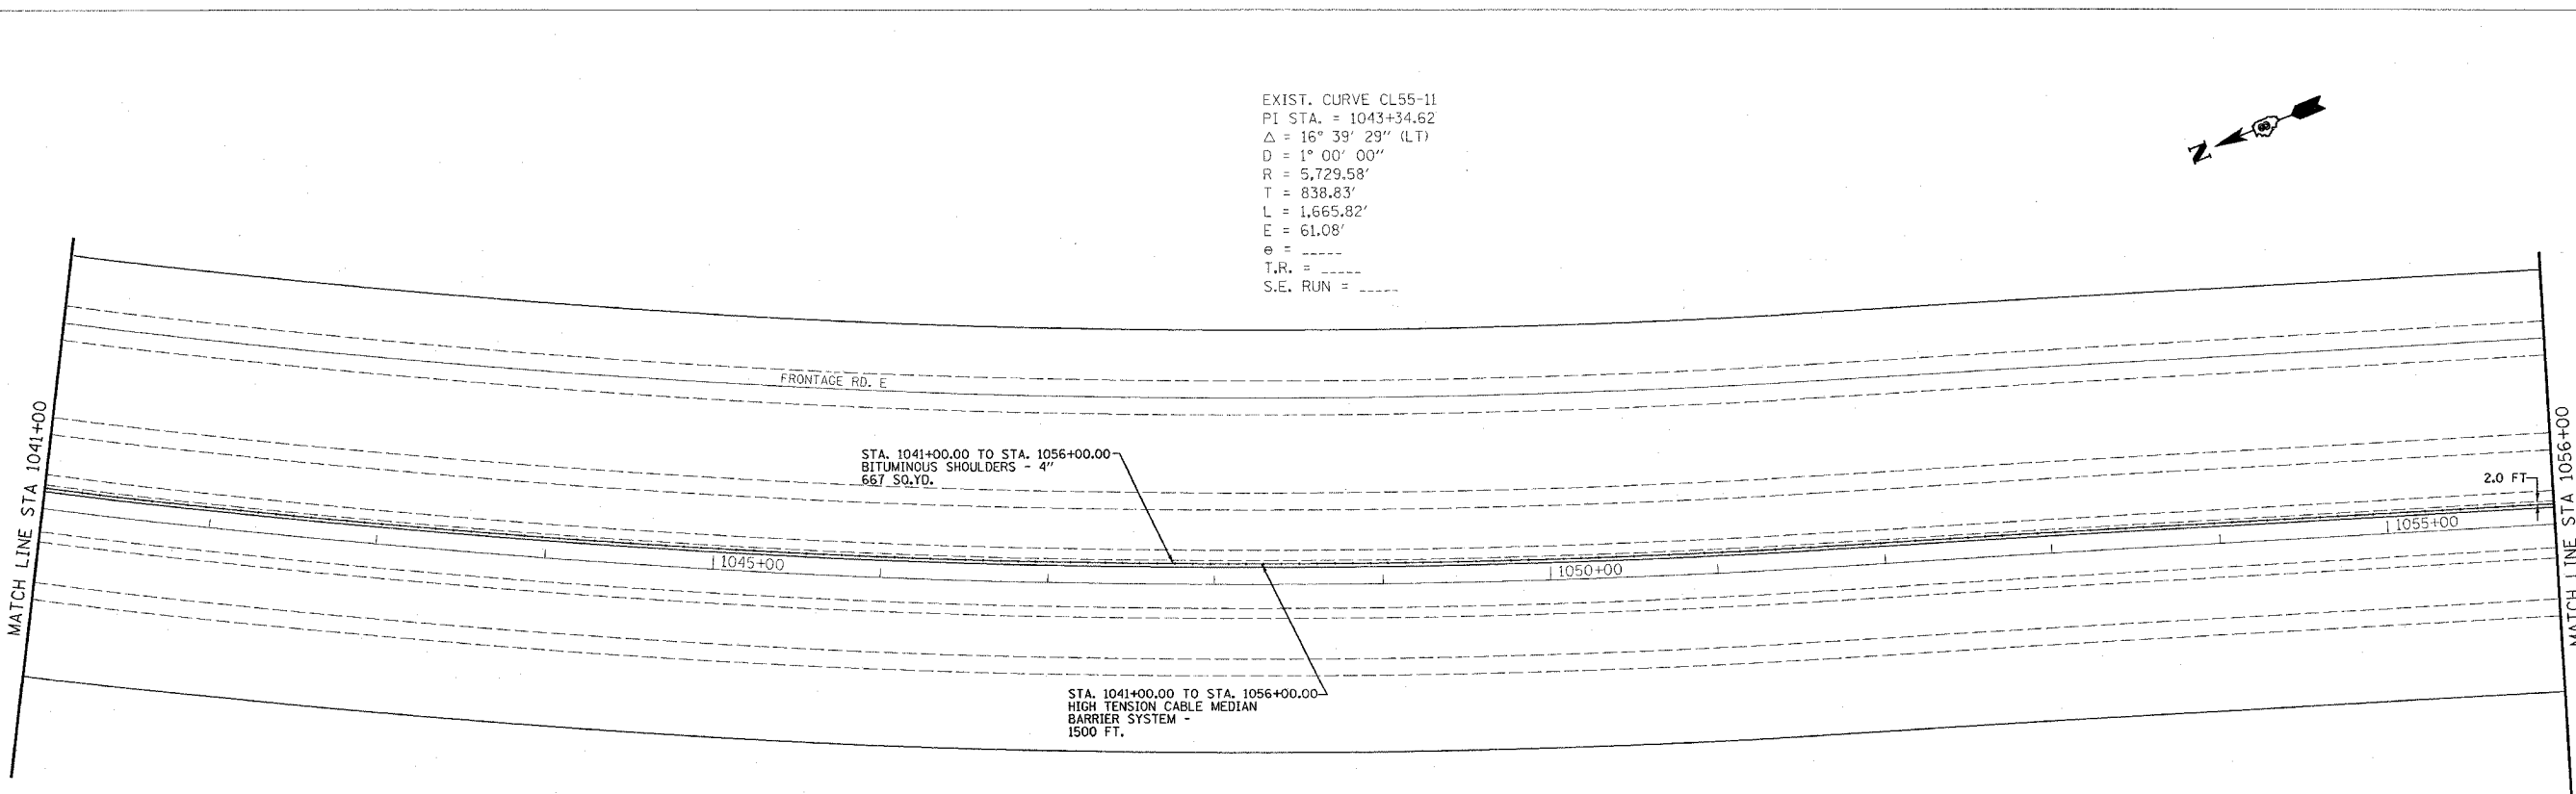

PLOT DATE = 7/19/2005  
 PLOT SCALE = 1/8\"/>