
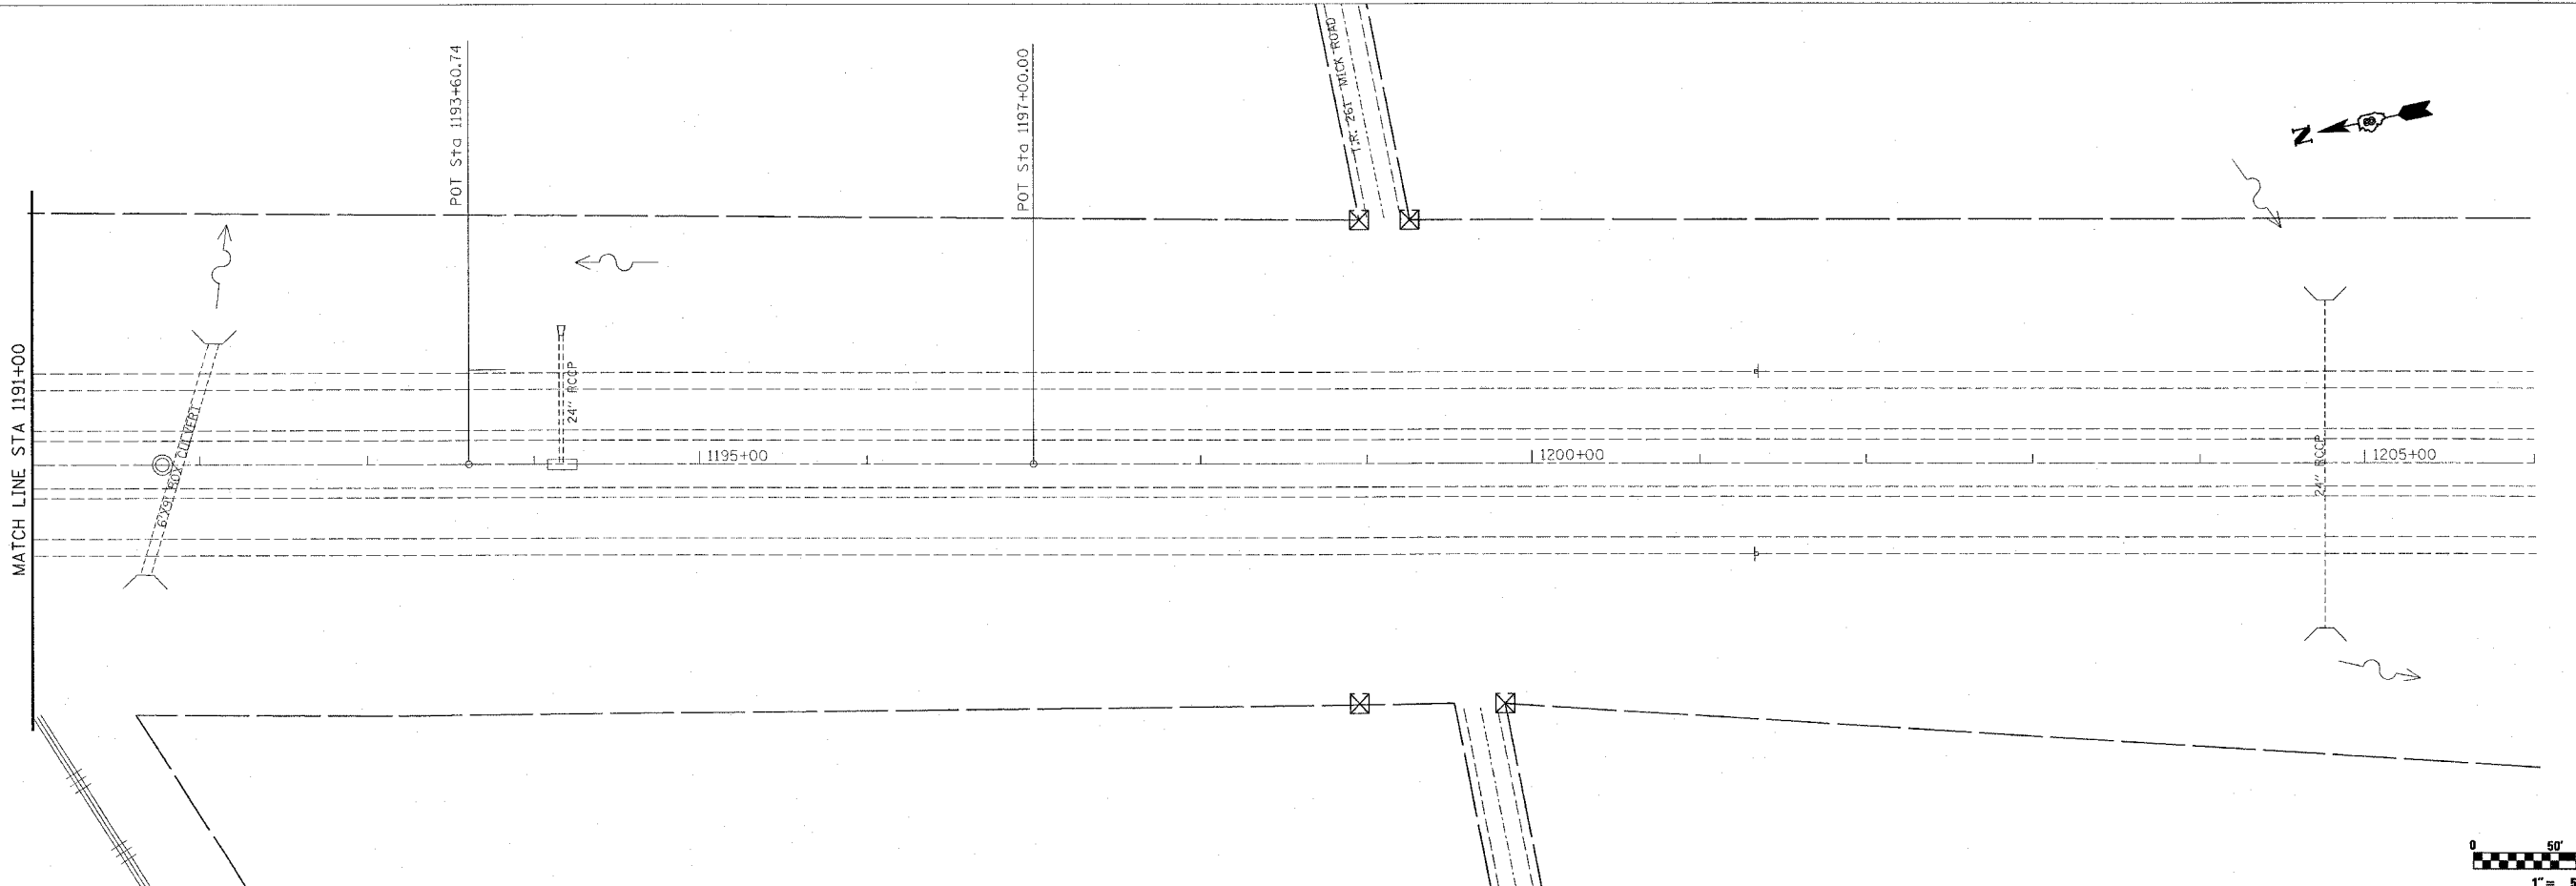


F.A.I. RTE.	SECTION	COUNTY	TOTAL SHEETS	SHEET NO.
55	60-1(1,2)I-2	MADISON	21	11
STA. 1176+00 TO STA. 1206+00				
FED. ROAD DIST. NO. 5 ILLINOIS FED. AID PROJECT				

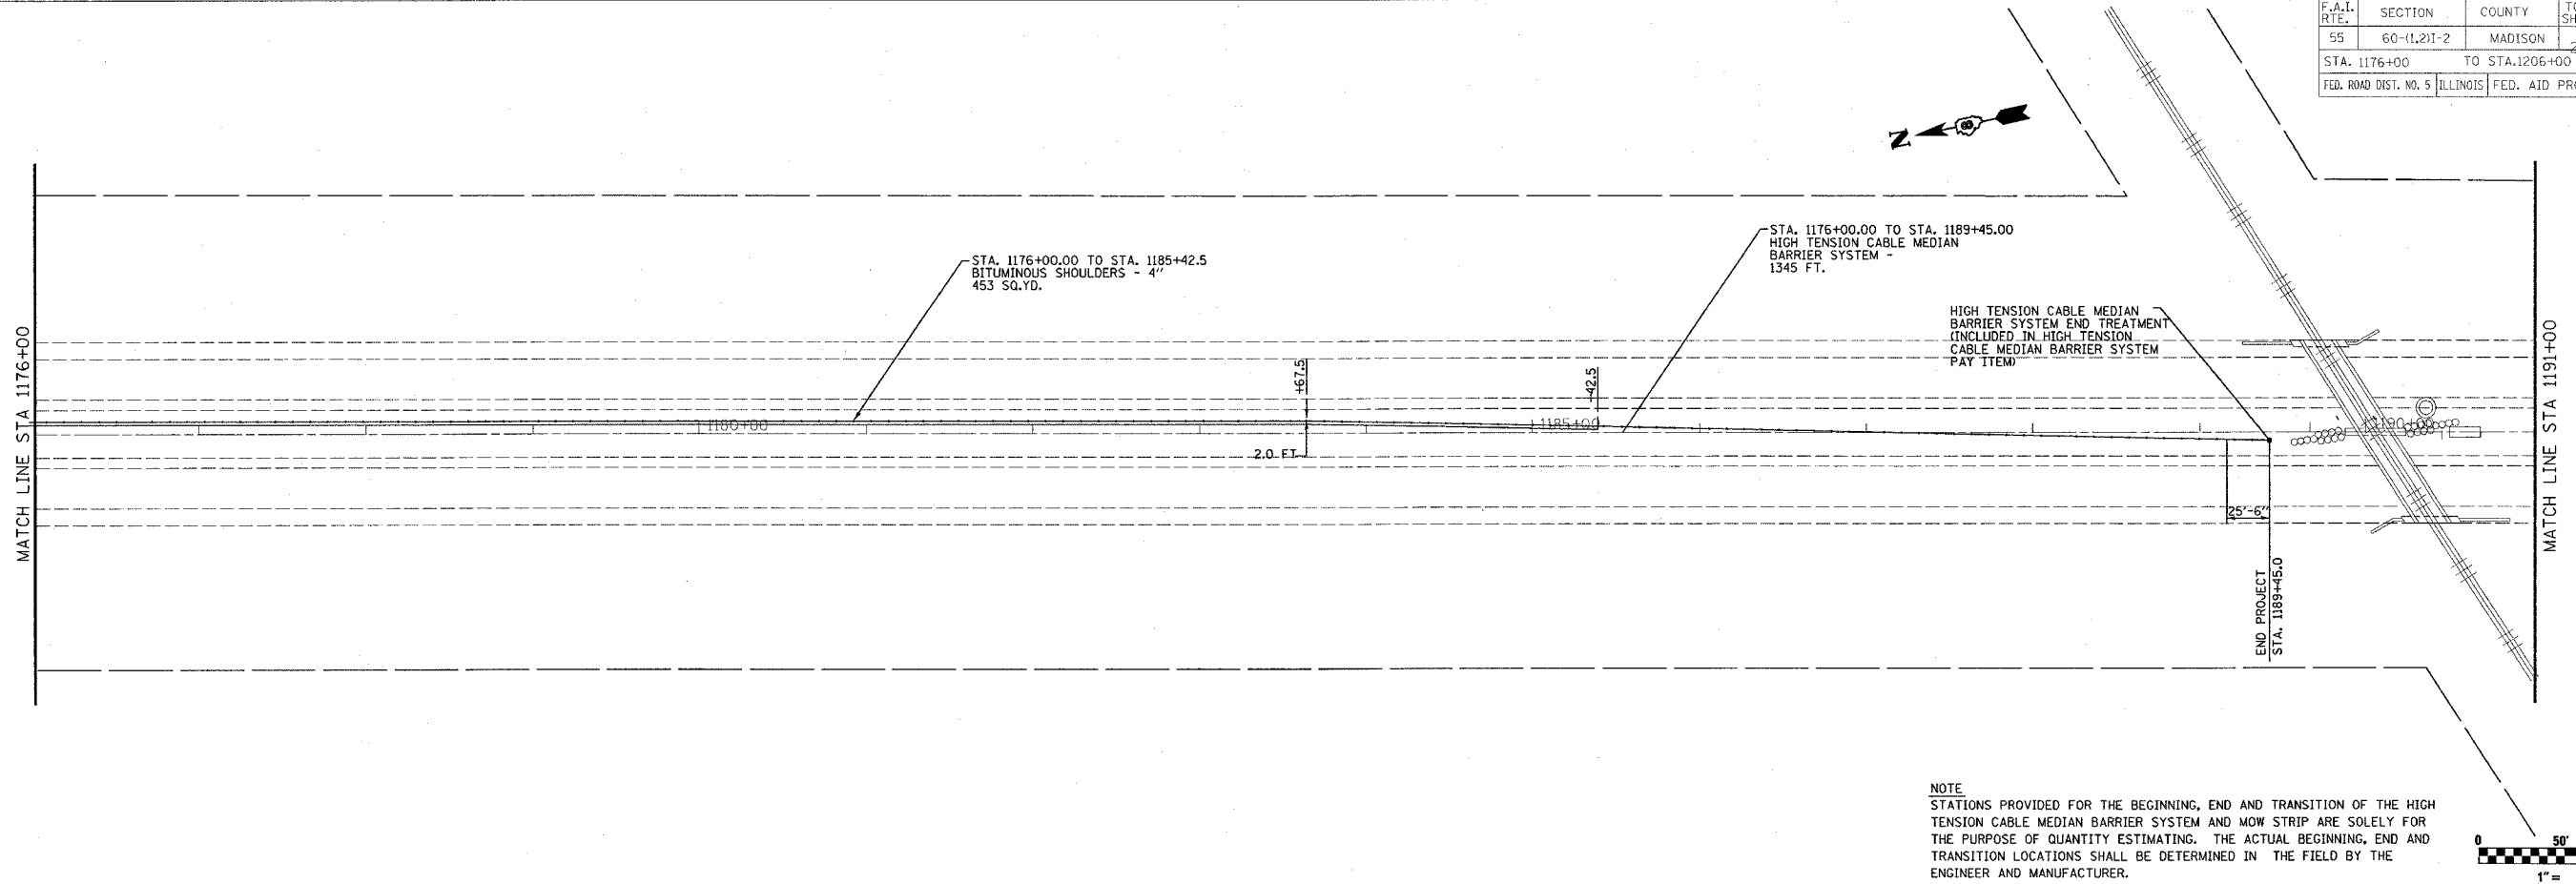

PLOT DATE = 7/18/2005
 FILE NAME = c:\projeas\ad83395\plan\p1191305a.dgn
 PLOT SCALE = 1/8" = 1' IN.
 REFERENCE = SHEET 4