



F.A.I. RTE.	SECTION	COUNTY	TOTAL SHEETS	SHEET NO.
55	60-(1,2)I-2	MADISON	21	12
STA.		TO STA.		
FED. ROAD DIST. NO. 5		ILLINOIS FED. AID PROJECT		

- NOTES:
- 2'-0" HIGH TENSION CABLE MEDIAN BARRIER SYSTEM OFFSET FROM SHOULDER UNLESS OTHERWISE NOTED
 - ASSUMED VEHICLE DEPARTURE ANGLE IS 25°
 - REFER TO DETAILS FOR POST SPACING
 - PROVIDE REFLECTORS AT EVERY FIFTH POST (50' SPACING ±, AMBER)

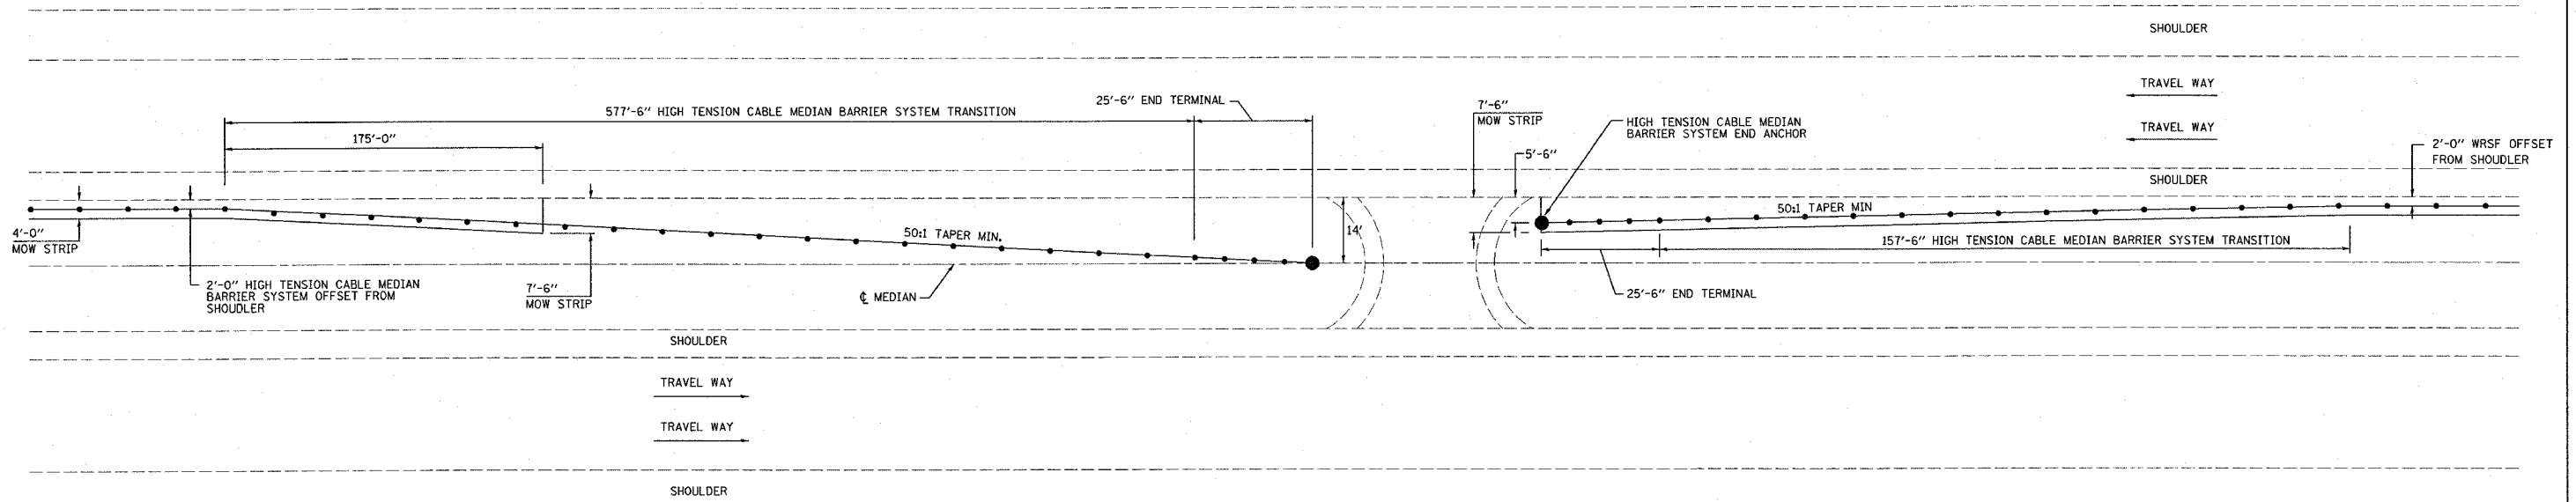

AT TRAFFIC CROSSOVERS

N.T.S.

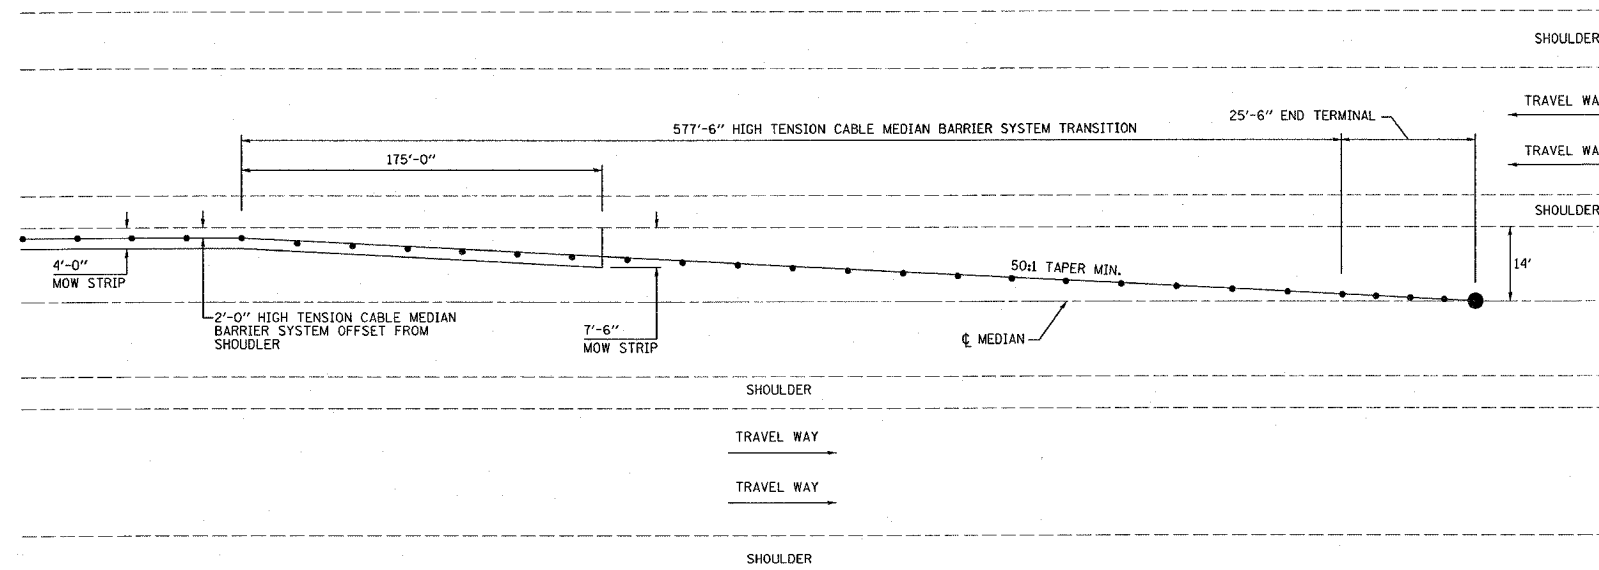

AT END OF PROJECT

N.T.S.

REVISIONS	
NAME	DATE

ILLINOIS DEPARTMENT OF TRANSPORTATION
MEDIAN CROSSOVER DETAILS
 FAI ROUTE 55
 SECTION 60-(1,2)I-2
 MADISON COUNTY

SCALE: VERT. _____
 HORIZ. _____
 DATE _____ DRAWN BY: EKS
 CHECKED BY _____

PLOT DATE = 7/17/2005
 FILE NAME = \\s010000000000\p01n083085.dgn
 PLOT SCALE = 50.0000 / IN.
 REFERENCE = REF#