
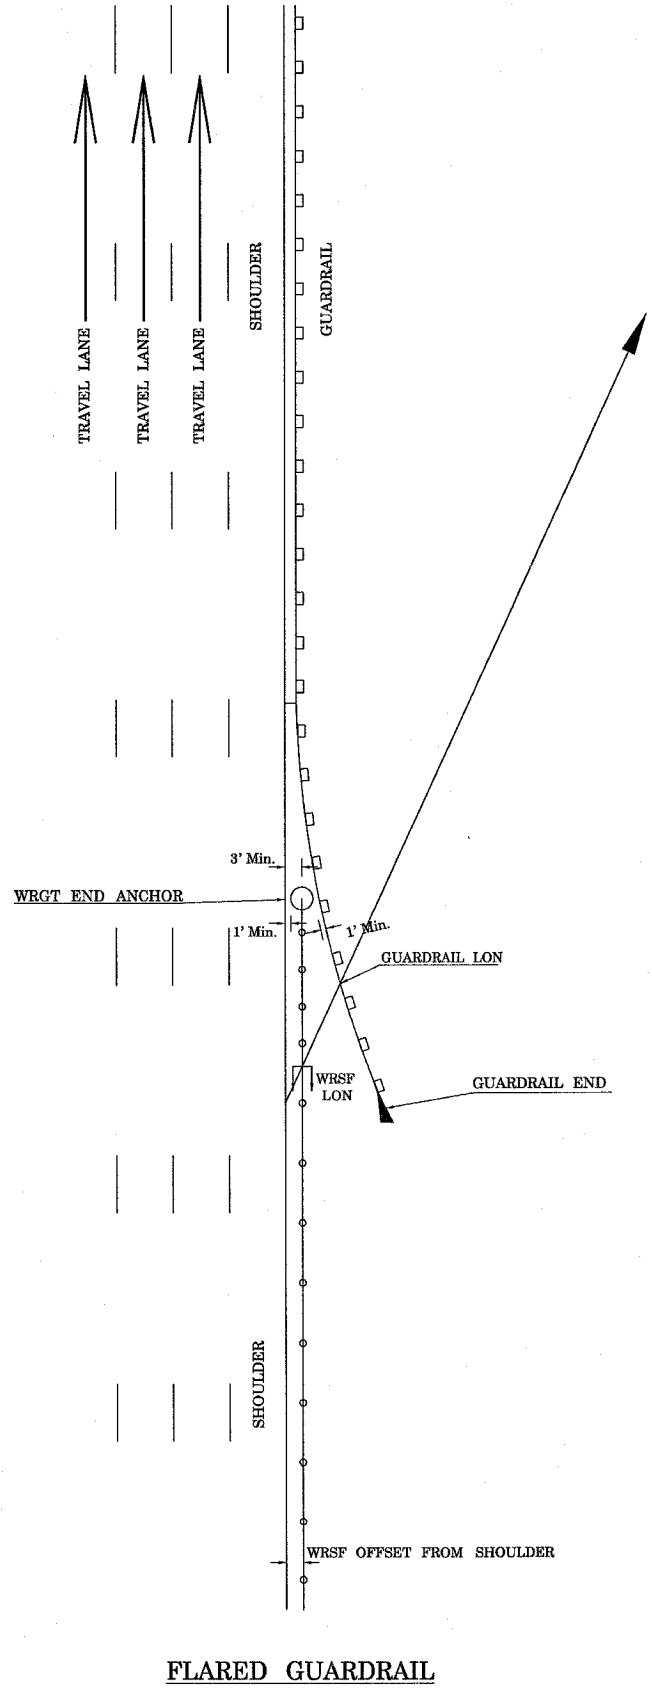


F.A.I. RTE.	SECTION	COUNTY	TOTAL SHEETS	SHEET NO.
55	60-(1,2)1-2	MADISON	21	20
STA. 996+00		TO STA. 1026+00		
FED. ROAD DIST. NO. 5		ILLINOIS FED. AID PROJECT		

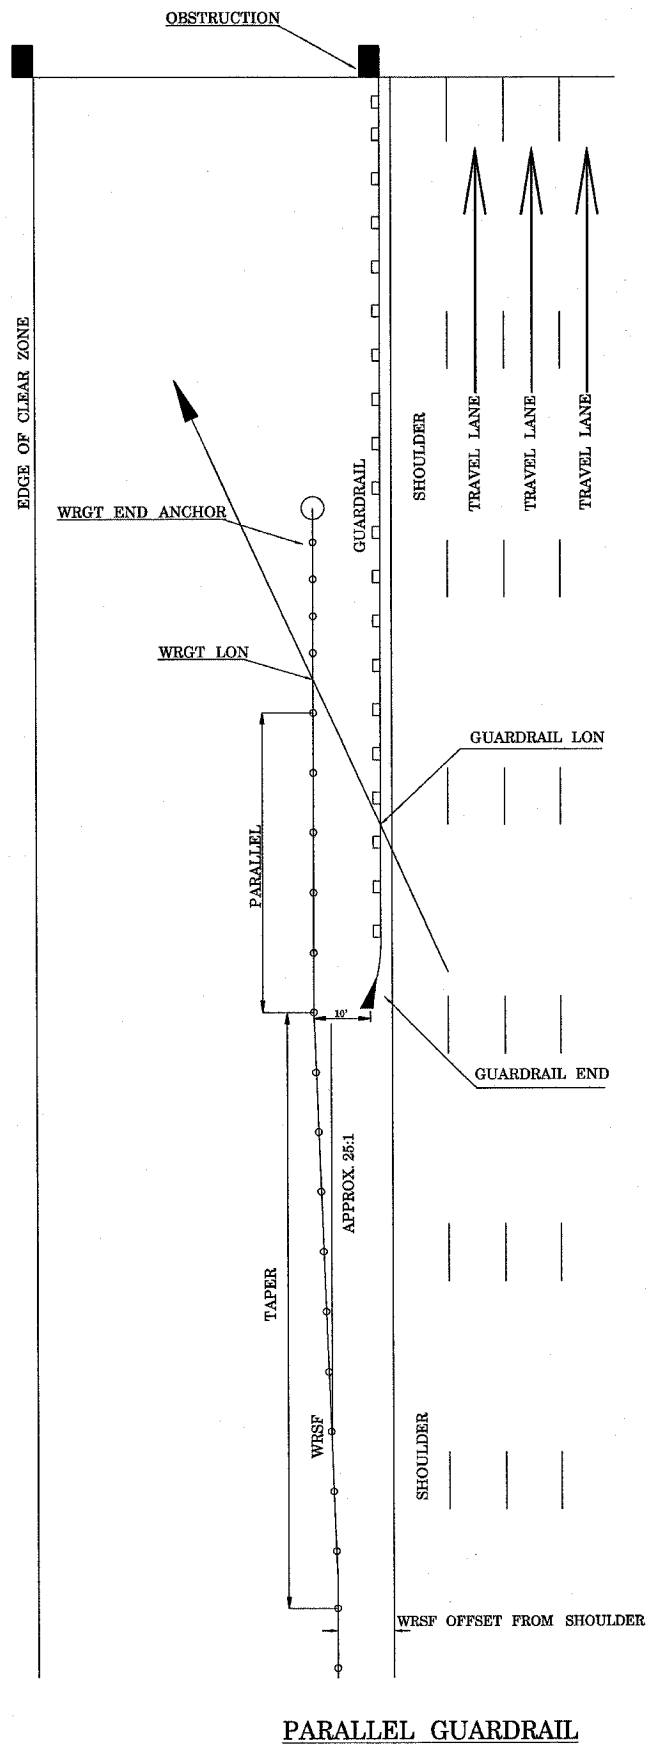

The information herein is proprietary to BRIFEN USA, and shall not be disclosed, duplicated or used otherwise without the express written consent of BRIFEN USA, Inc.

BRIFEN★USA INC.

Revisions			RECOMMENDED WRSF INTERFACE WITH GUARDRAIL		
No.	Date	By	Date	Drawn By	Scale
1.	5.26.05	MW	5.17.05	Manita Workman	None
2.	6.21.05	MW			
3.	6.28.05	MW			
4.			Dwg. No. WRSF-50-208a		Sheet No. 8 of 9
5.					

PLOT DATE = 7/18/2005
 FILE NAME = c:\projects\wdr0305\plan\p108305a.dgn
 PLOT SCALE = 1" = 20' / IN.
 REFERENCE = WRSF