

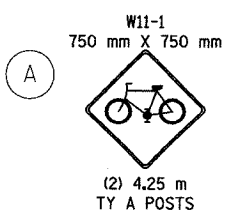
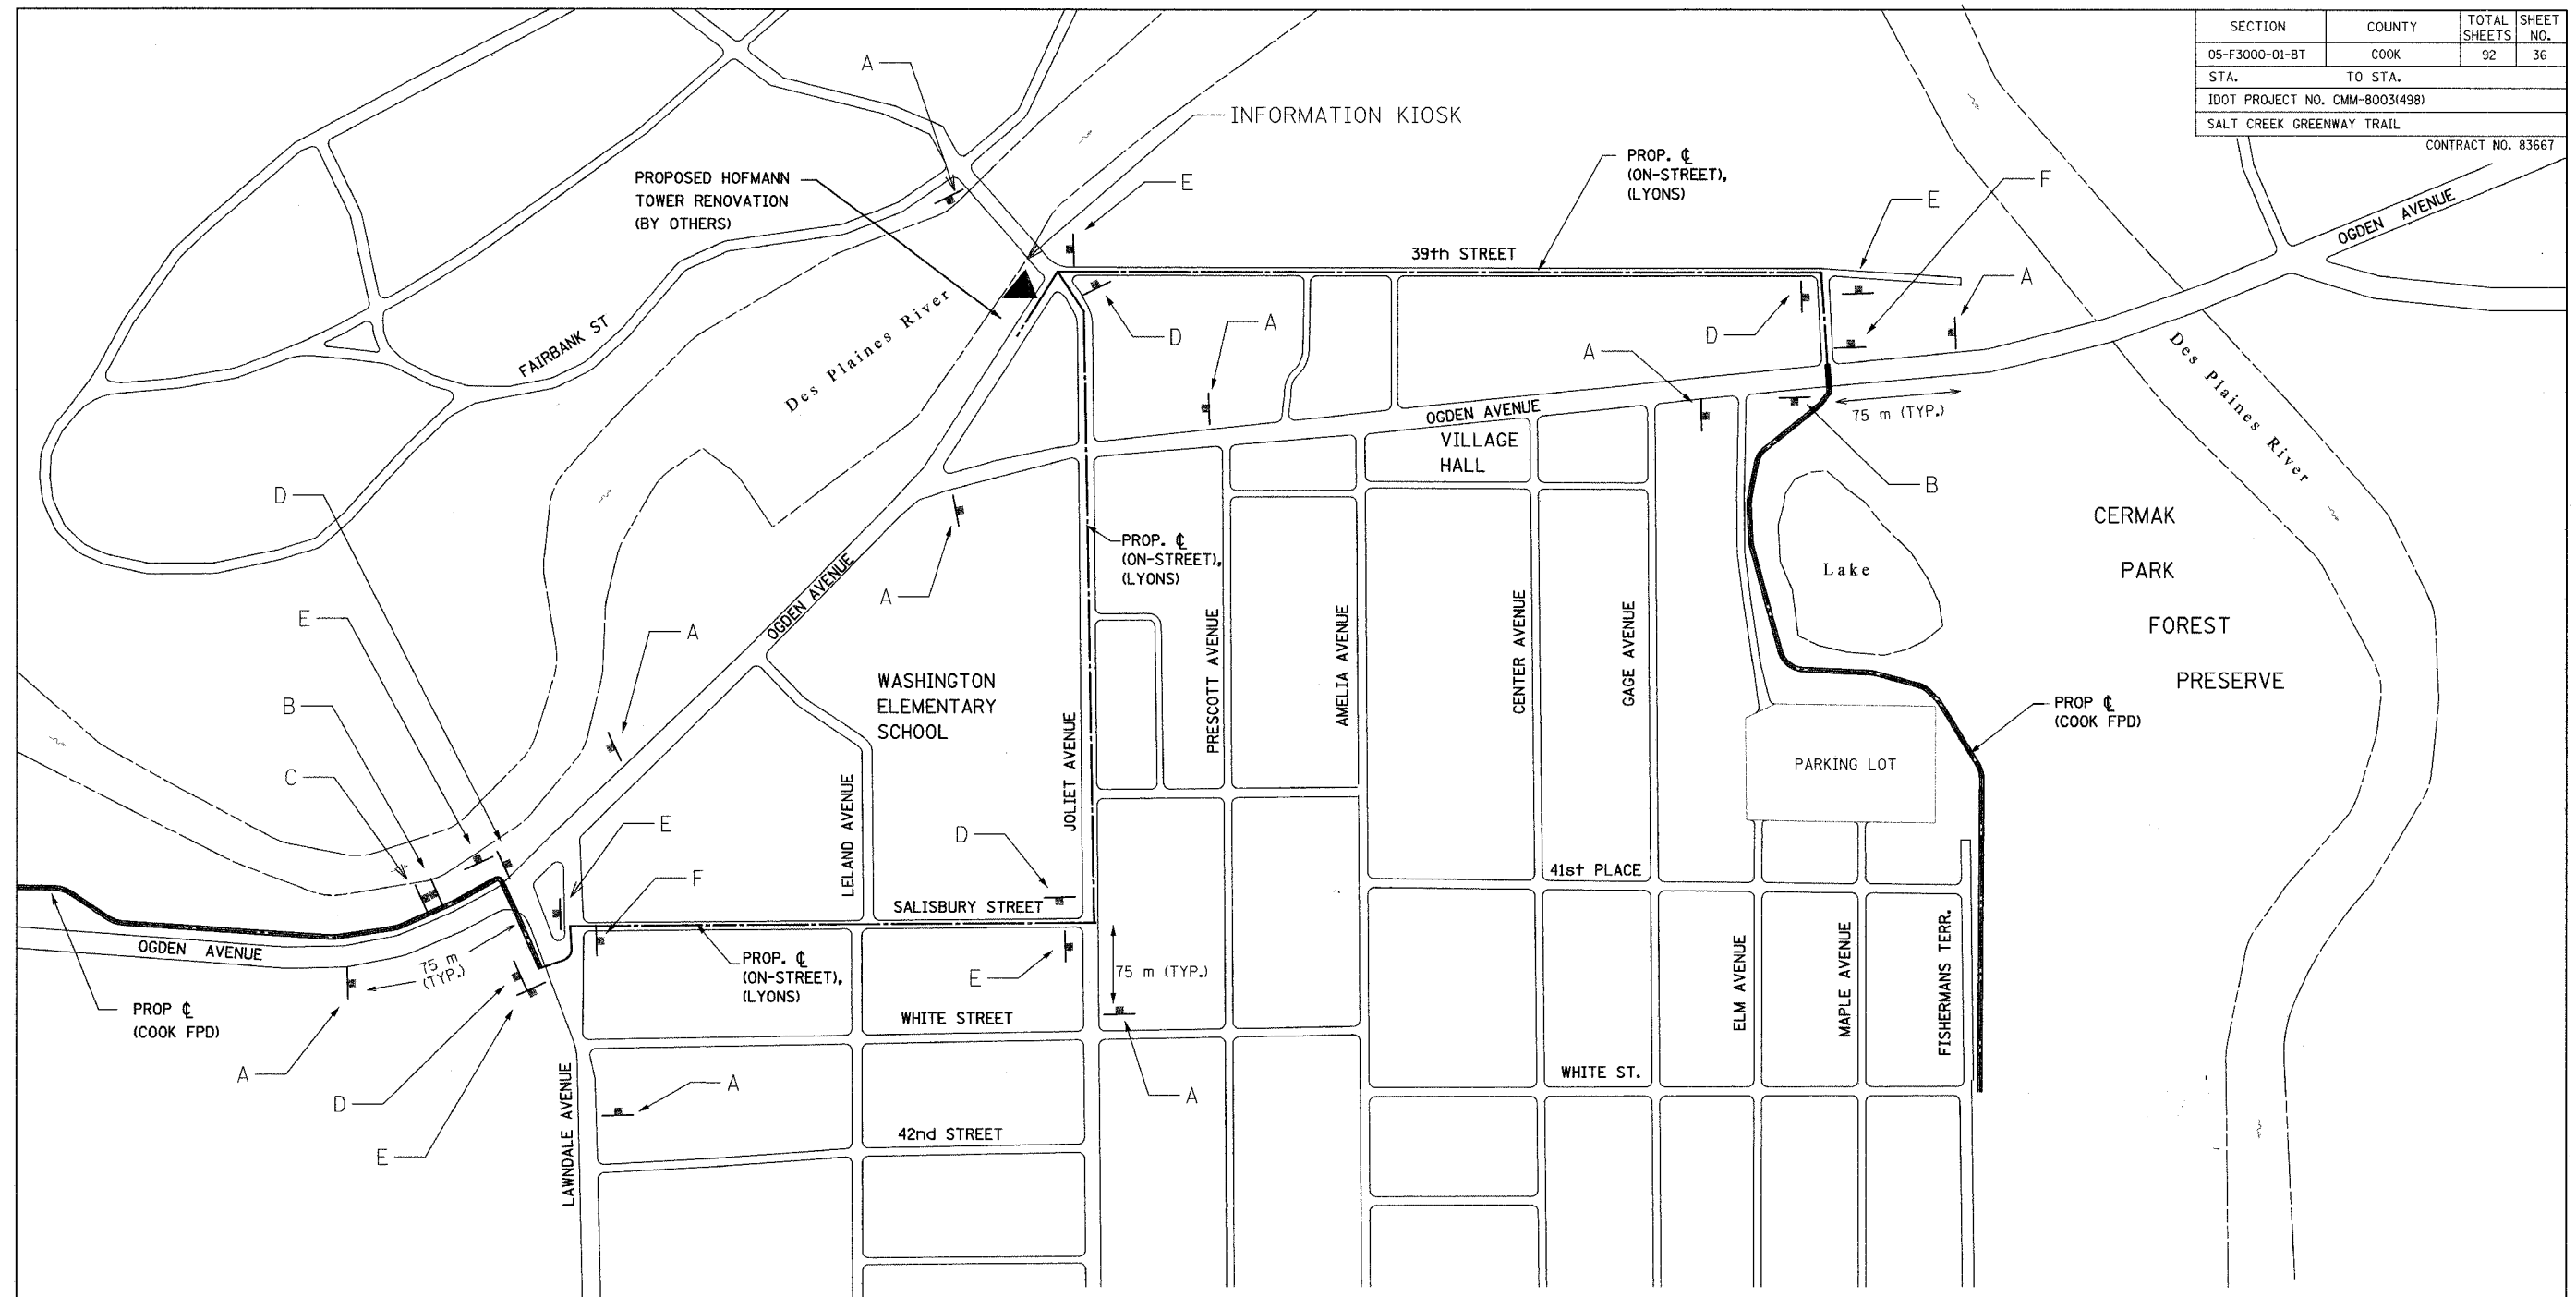


SECTION	COUNTY	TOTAL SHEETS	SHEET NO.
05-F3000-01-BT	COOK	92	36
STA. TO STA.			
IDOT PROJECT NO. CMM-8003(498)			
SALT CREEK GREENWAY TRAIL			
CONTRACT NO. 83667			

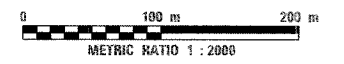

SIGN PANEL, TYPE 1 WITH ALUMINUM SIGN POST, SPECIAL (SEE DETAIL)

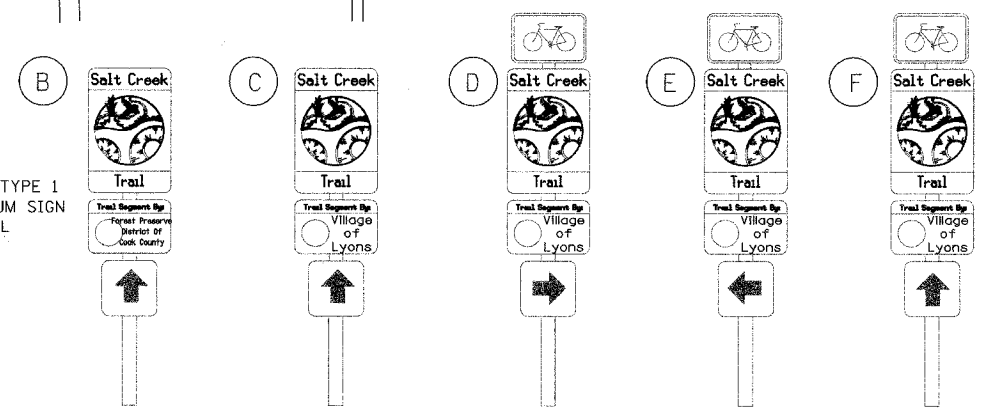

REVISIONS		
NO.	NAME	DATE

URS 1701 GOLF ROAD, SUITE 1000 TEL (847) 228-0707
 ROLLING MEADOWS, IL 60008 FAX (847) 228-1115

FOREST PRESERVE DISTRICT OF COOK COUNTY
SALT CREEK GREENWAY TRAIL
 PROPOSED ON-STREET ROUTE

DATE: 7/01/05 DRAWN BY: MIA&VP
 DESIGNED BY: MIA CHECKED BY: DDL