

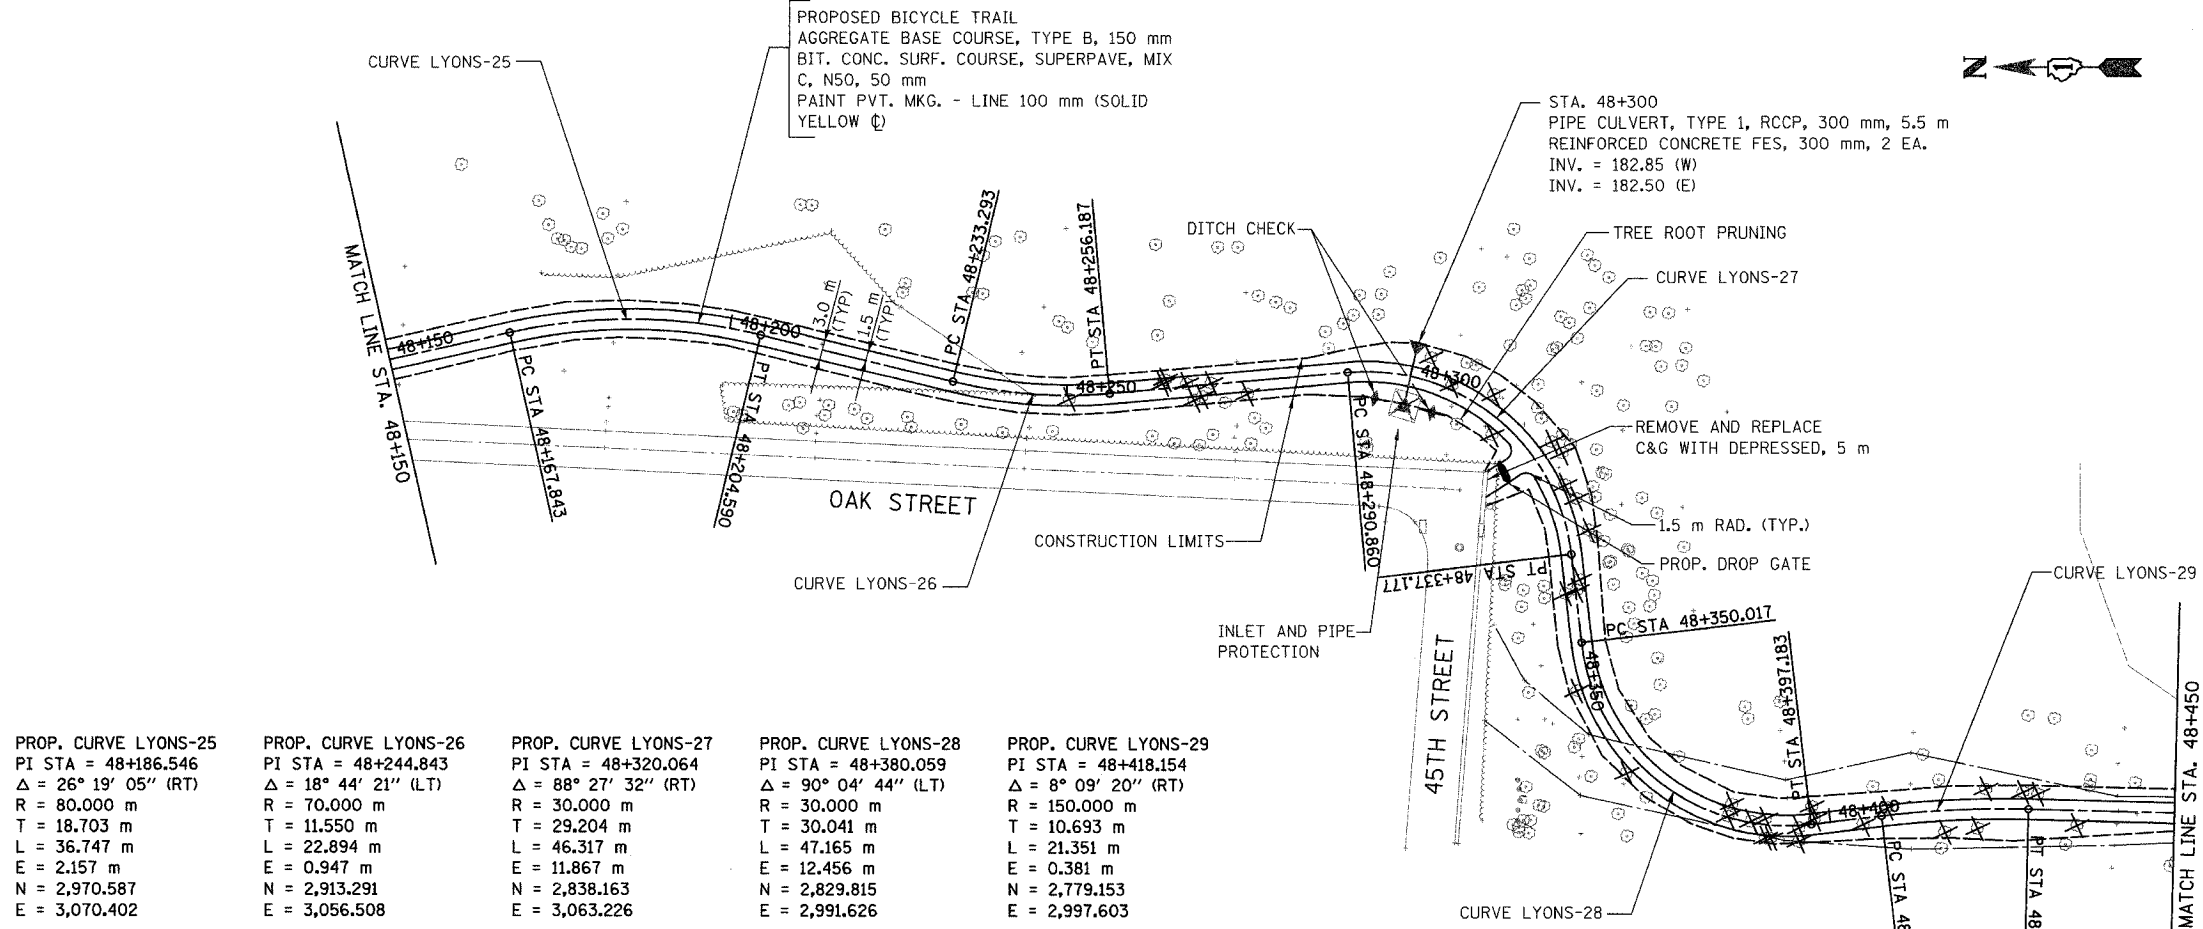


SECTION	COUNTY	TOTAL SHEETS	SHEET NO.
05-F3000-01-BT	COOK	92	41
STA. TO STA.			
IDOT PROJECT NO. CMM-8003(498)			
SALT CREEK GREENWAY TRAIL			
CONTRACT NO. 83667			

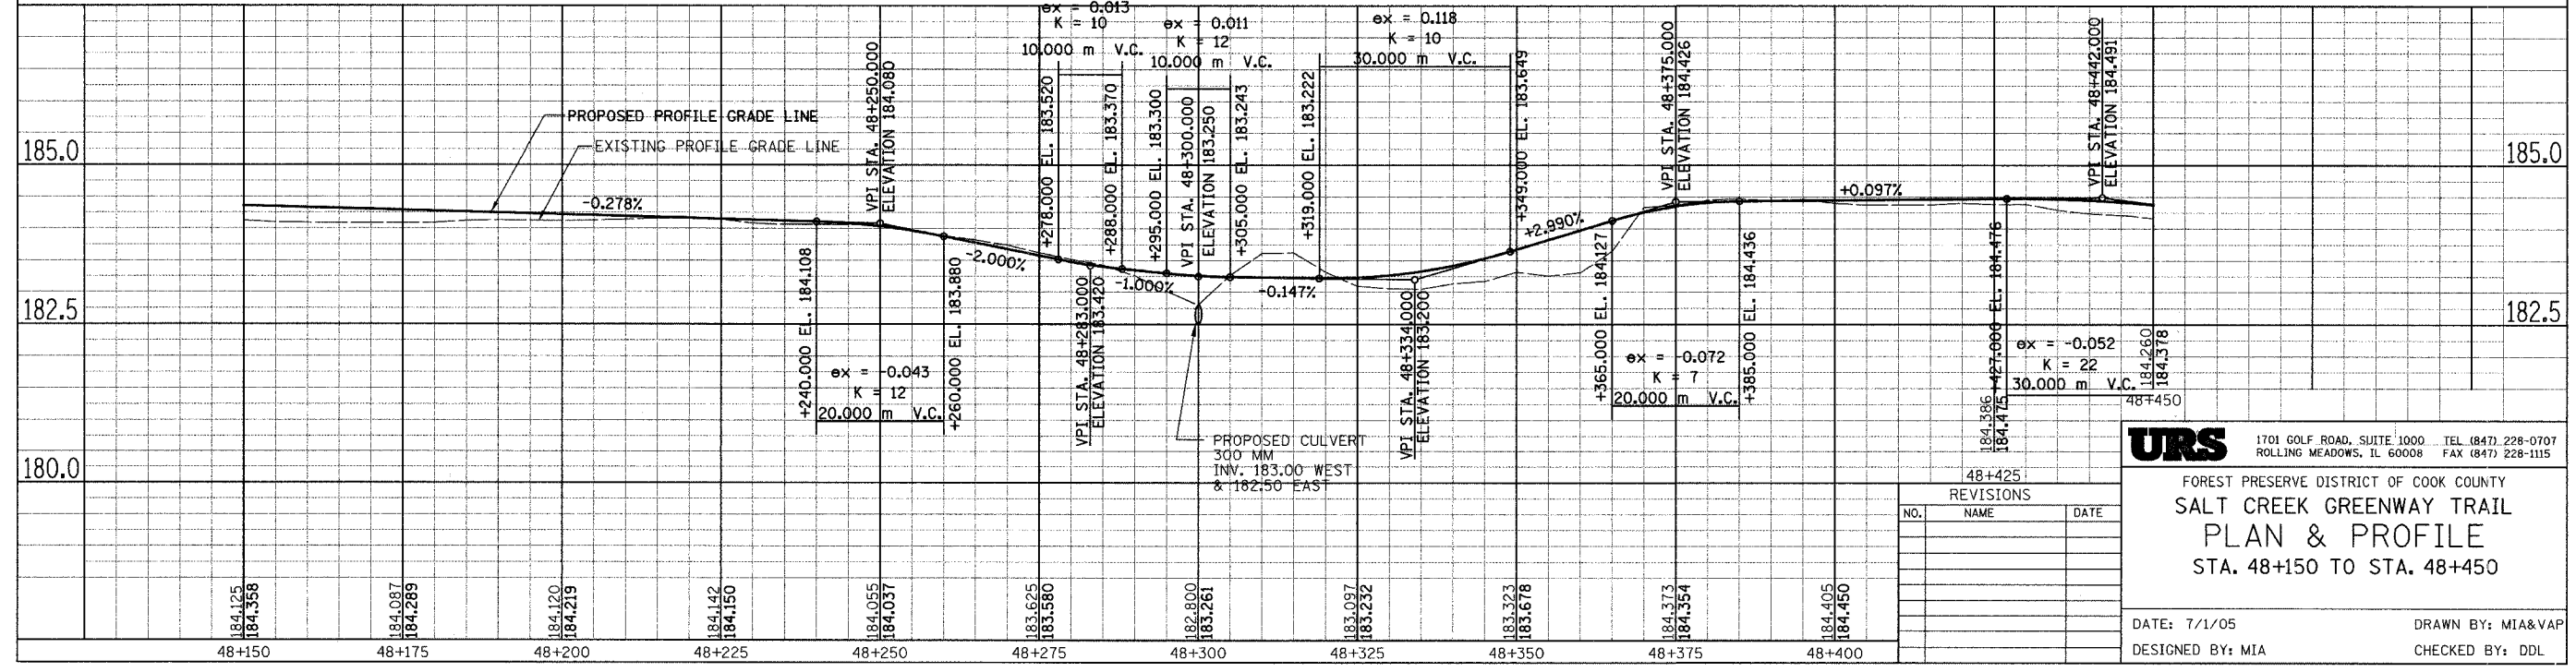

PROP. CURVE LYONS-25 PI STA = 48+186.546 $\Delta = 26^\circ 19' 05''$ (RT) R = 80.000 m T = 18.703 m L = 36.747 m E = 2.157 m N = 2,970.587 E = 3,070.402	PROP. CURVE LYONS-26 PI STA = 48+244.843 $\Delta = 18^\circ 44' 21''$ (LT) R = 70.000 m T = 11.550 m L = 22.894 m E = 0.947 m N = 2,913.291 E = 3,056.508	PROP. CURVE LYONS-27 PI STA = 48+320.064 $\Delta = 88^\circ 27' 32''$ (RT) R = 30.000 m T = 29.204 m L = 46.317 m E = 11.867 m N = 2,838.163 E = 3,063.226	PROP. CURVE LYONS-28 PI STA = 48+380.059 $\Delta = 90^\circ 04' 44''$ (LT) R = 30.000 m T = 30.041 m L = 47.165 m E = 12.456 m N = 2,829.815 E = 2,991.626	PROP. CURVE LYONS-29 PI STA = 48+418.154 $\Delta = 8^\circ 09' 20''$ (RT) R = 150.000 m T = 10.693 m L = 21.351 m E = 0.381 m N = 2,779.153 E = 2,997.603
--	--	---	---	--

FOR LEGEND SEE SHEET NO. 37

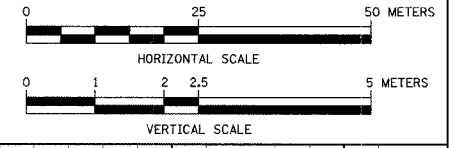

REVISIONS		
NO.	NAME	DATE

URS 1701 GOLF ROAD, SUITE 1000 TEL (847) 228-0707
 ROLLING MEADOWS, IL 60008 FAX (847) 228-1115

FOREST PRESERVE DISTRICT OF COOK COUNTY
SALT CREEK GREENWAY TRAIL
PLAN & PROFILE
 STA. 48+150 TO STA. 48+450

DATE: 7/1/05 DRAWN BY: MIA&VAP
 DESIGNED BY: MIA CHECKED BY: DDL