


F.A. - RTE.	SECTION	COUNTY	TOTAL SHEETS	SHEET NO.
	05-F3000-01-B1	COOK	92	62
STA.		TO STA.		
FED. ROAD DIST. NO.	ILLINOIS	FED. AID PROJECT		
CONTRACT NO. 83667				

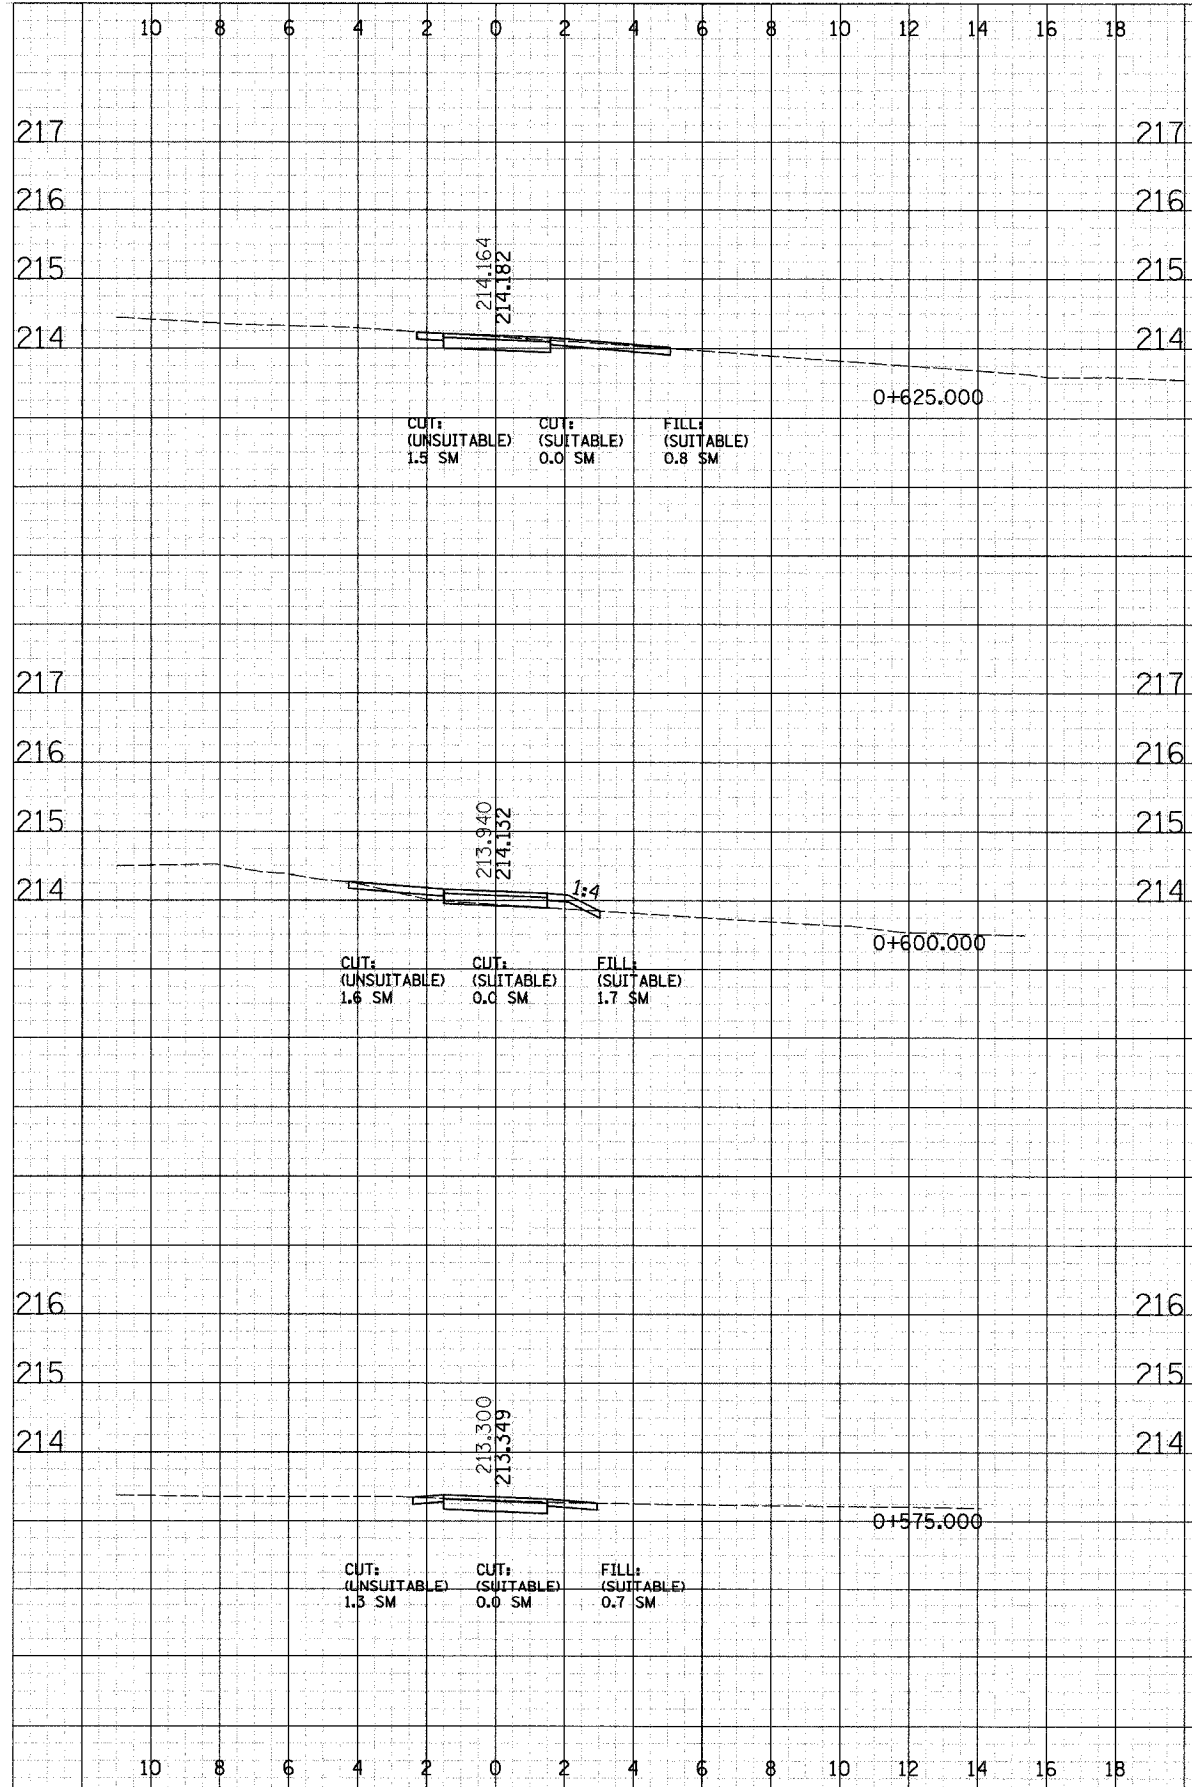

FINAL SURVEY NOTE BOOK NO. _____

DATE _____

BY _____

REVISIONS
SURVEY PLOTTED
TEMPLATE
AREAS CHECKED

ORIGINAL SURVEY NOTE BOOK NO. _____

DATE _____

BY _____

REVISIONS
SURVEY PLOTTED
TEMPLATE
AREAS CHECKED