


F.A. RTE.	SECTION	COUNTY	TOTAL SHEETS	SHEET NO.
	05-F3000-01-BT	COOK	92	64
STA.	TO STA.			
FED. ROAD DIST. NO.	ILLINOIS	FED. AID PROJECT		
CONTRACT NO. 83667				

FINAL SURVEY	DATE
SURVEY	
NOTE BOOK	
PLATE	
AREAS CHECKED	

ORIGINAL SURVEY	DATE
SURVEY	
NOTE BOOK	
PLATE	
AREAS CHECKED	

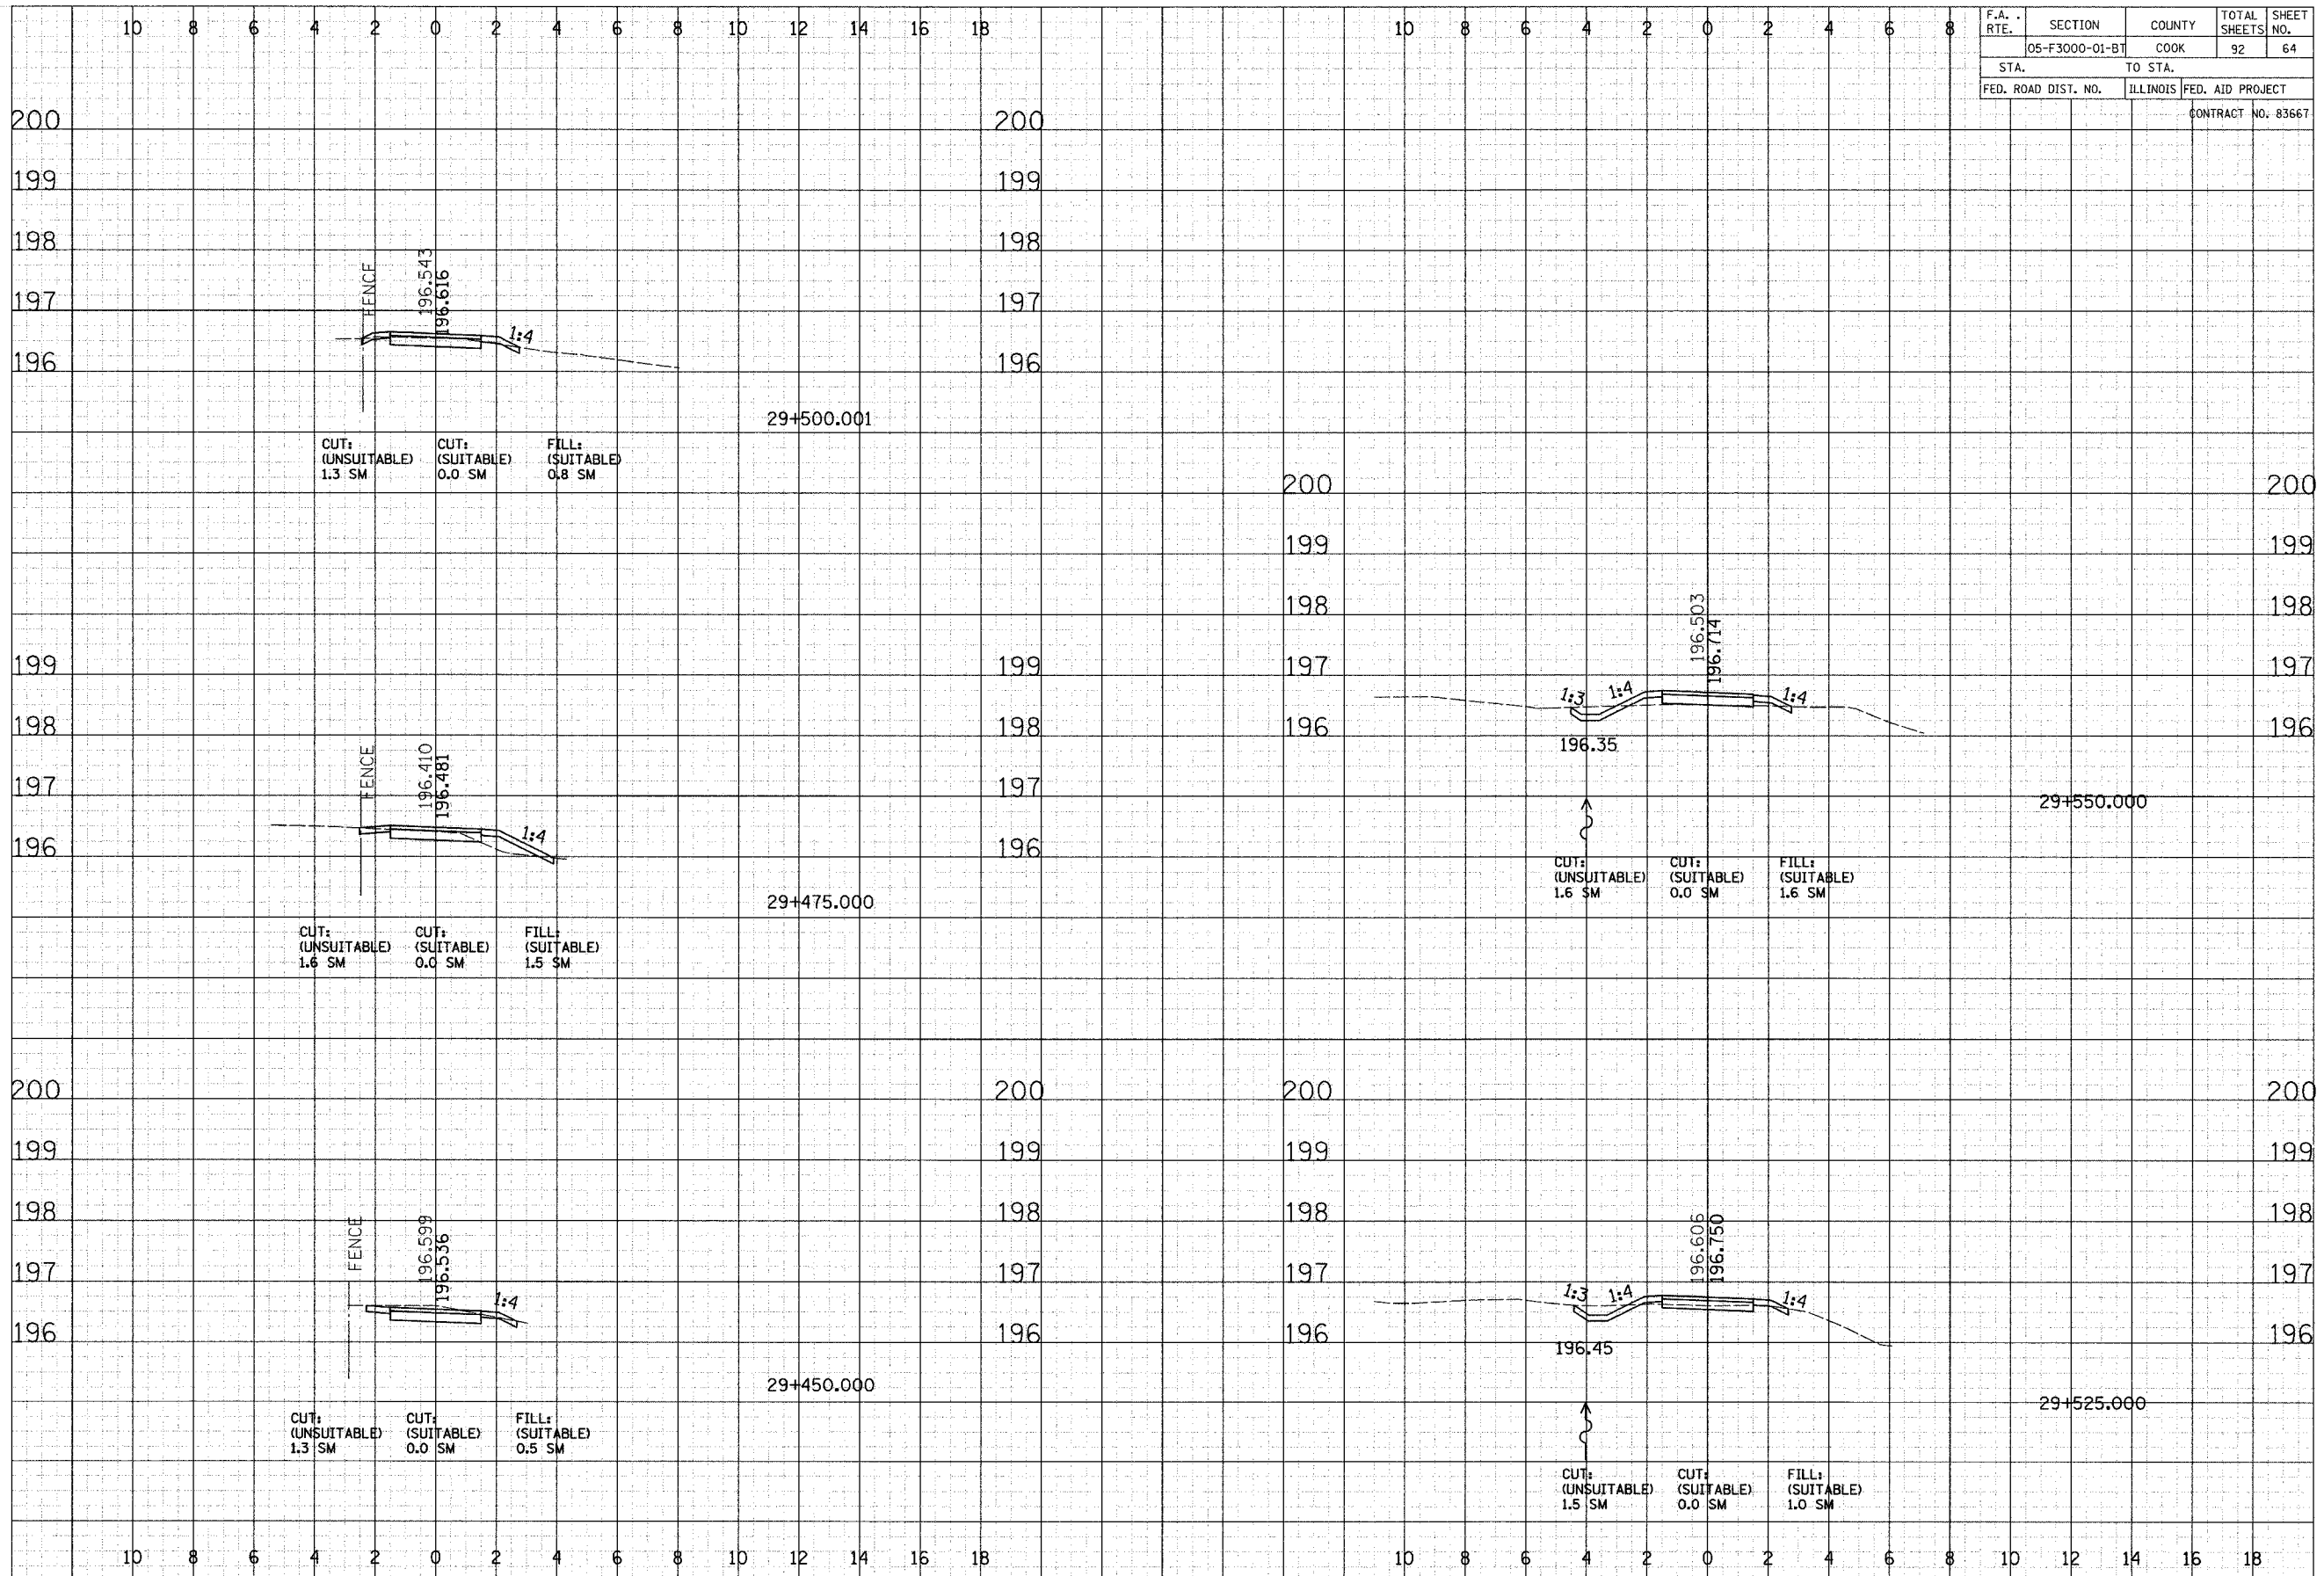

CROSS SECTIONS - COOK COUNTY FP