

F.A. RTE.	SECTION	COUNTY	TOTAL SHEETS	SHEET NO.
05-F3000-01-BT	COOK		92	70
STA.	TO STA.		FED. AID PROJECT	
			CONTRACT NO. 83667	

BY \_\_\_\_\_ DATE \_\_\_\_\_


FINAL SURVEY NOTE BOOK NO. \_\_\_\_\_

REVISIONS PLOTTED TEMPLATE AREAS CHECKED

BY \_\_\_\_\_ DATE \_\_\_\_\_

ORIGINAL SURVEY NOTE BOOK NO. \_\_\_\_\_

REVISIONS PLOTTED TEMPLATE AREAS CHECKED

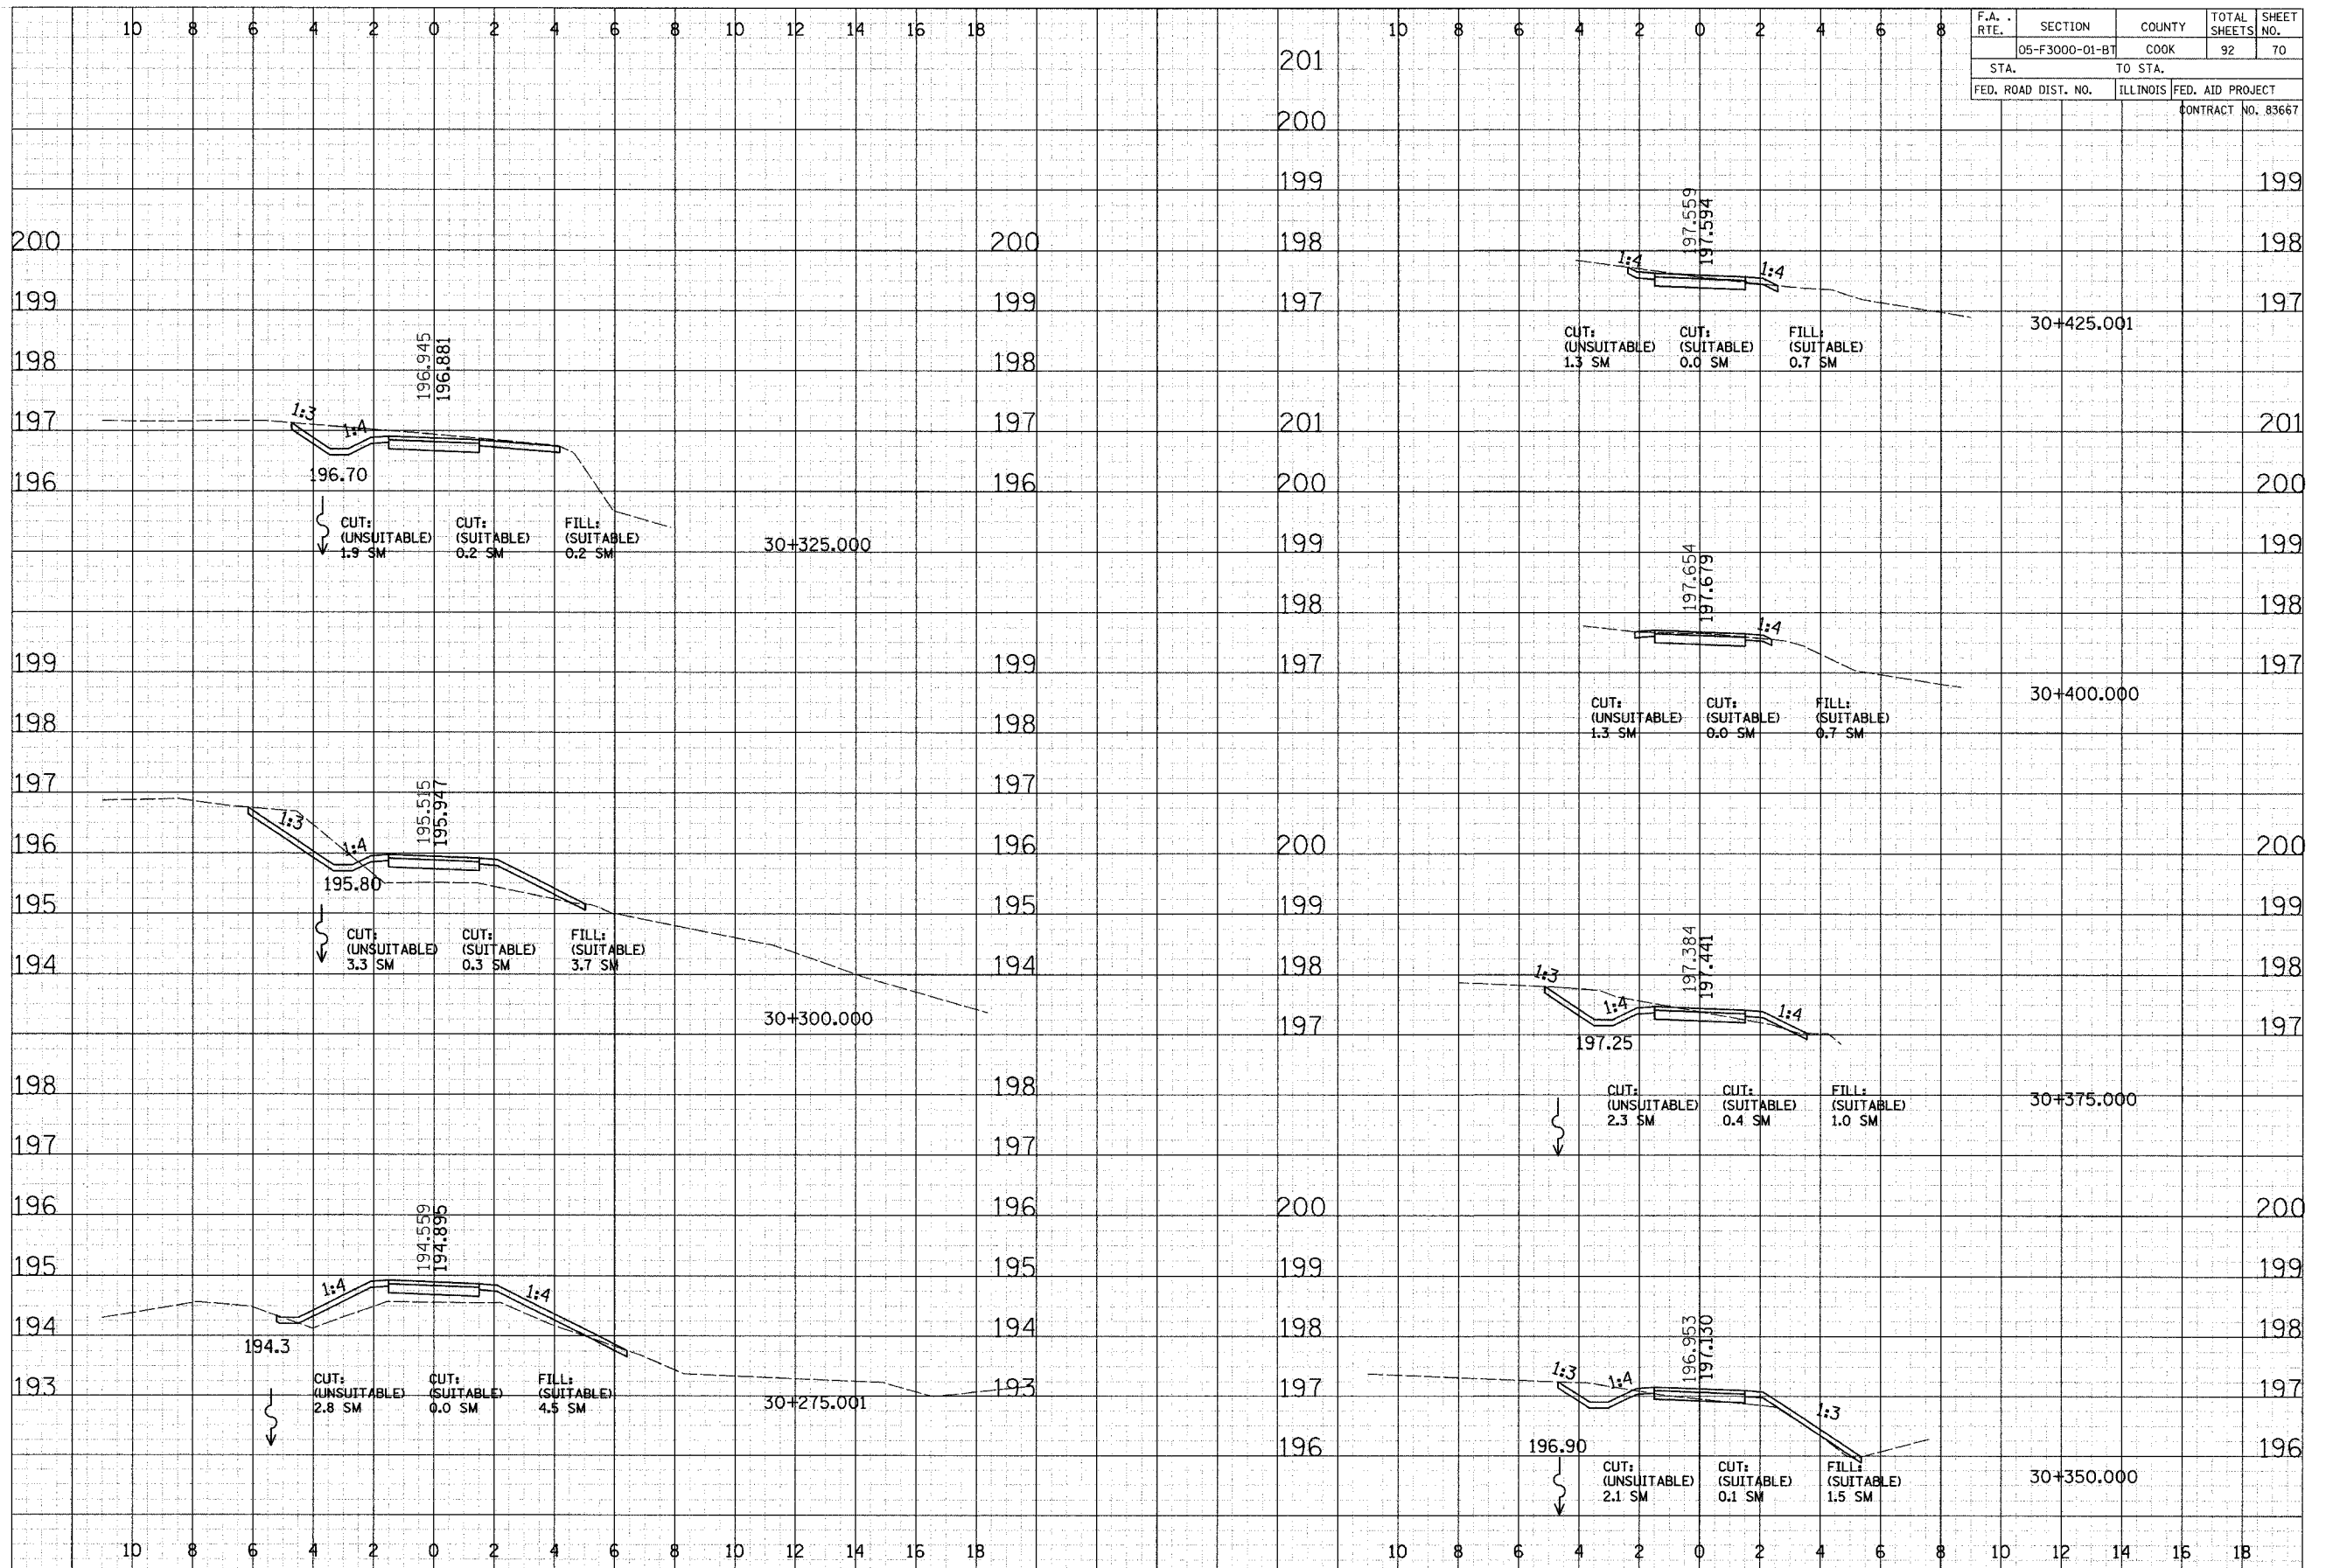

CROSS SECTIONS - COOK COUNTY FP