


F.A. RTE.	SECTION	COUNTY	TOTAL SHEETS	SHEET NO.
	05-F3000-01-B1	COOK	92	74
STA.	TO STA.		FED. AID PROJECT	
			CONTRACT NO. 83667	

BY	DATE
FINL SURVEY NOTE BOOK NO.	
SURVEY PLOTTED	
TEMPLATE AREAS CHECKED	

BY	DATE
ORIGINAL SURVEY NOTE BOOK NO.	
SURVEY PLOTTED	
TEMPLATE AREAS CHECKED	

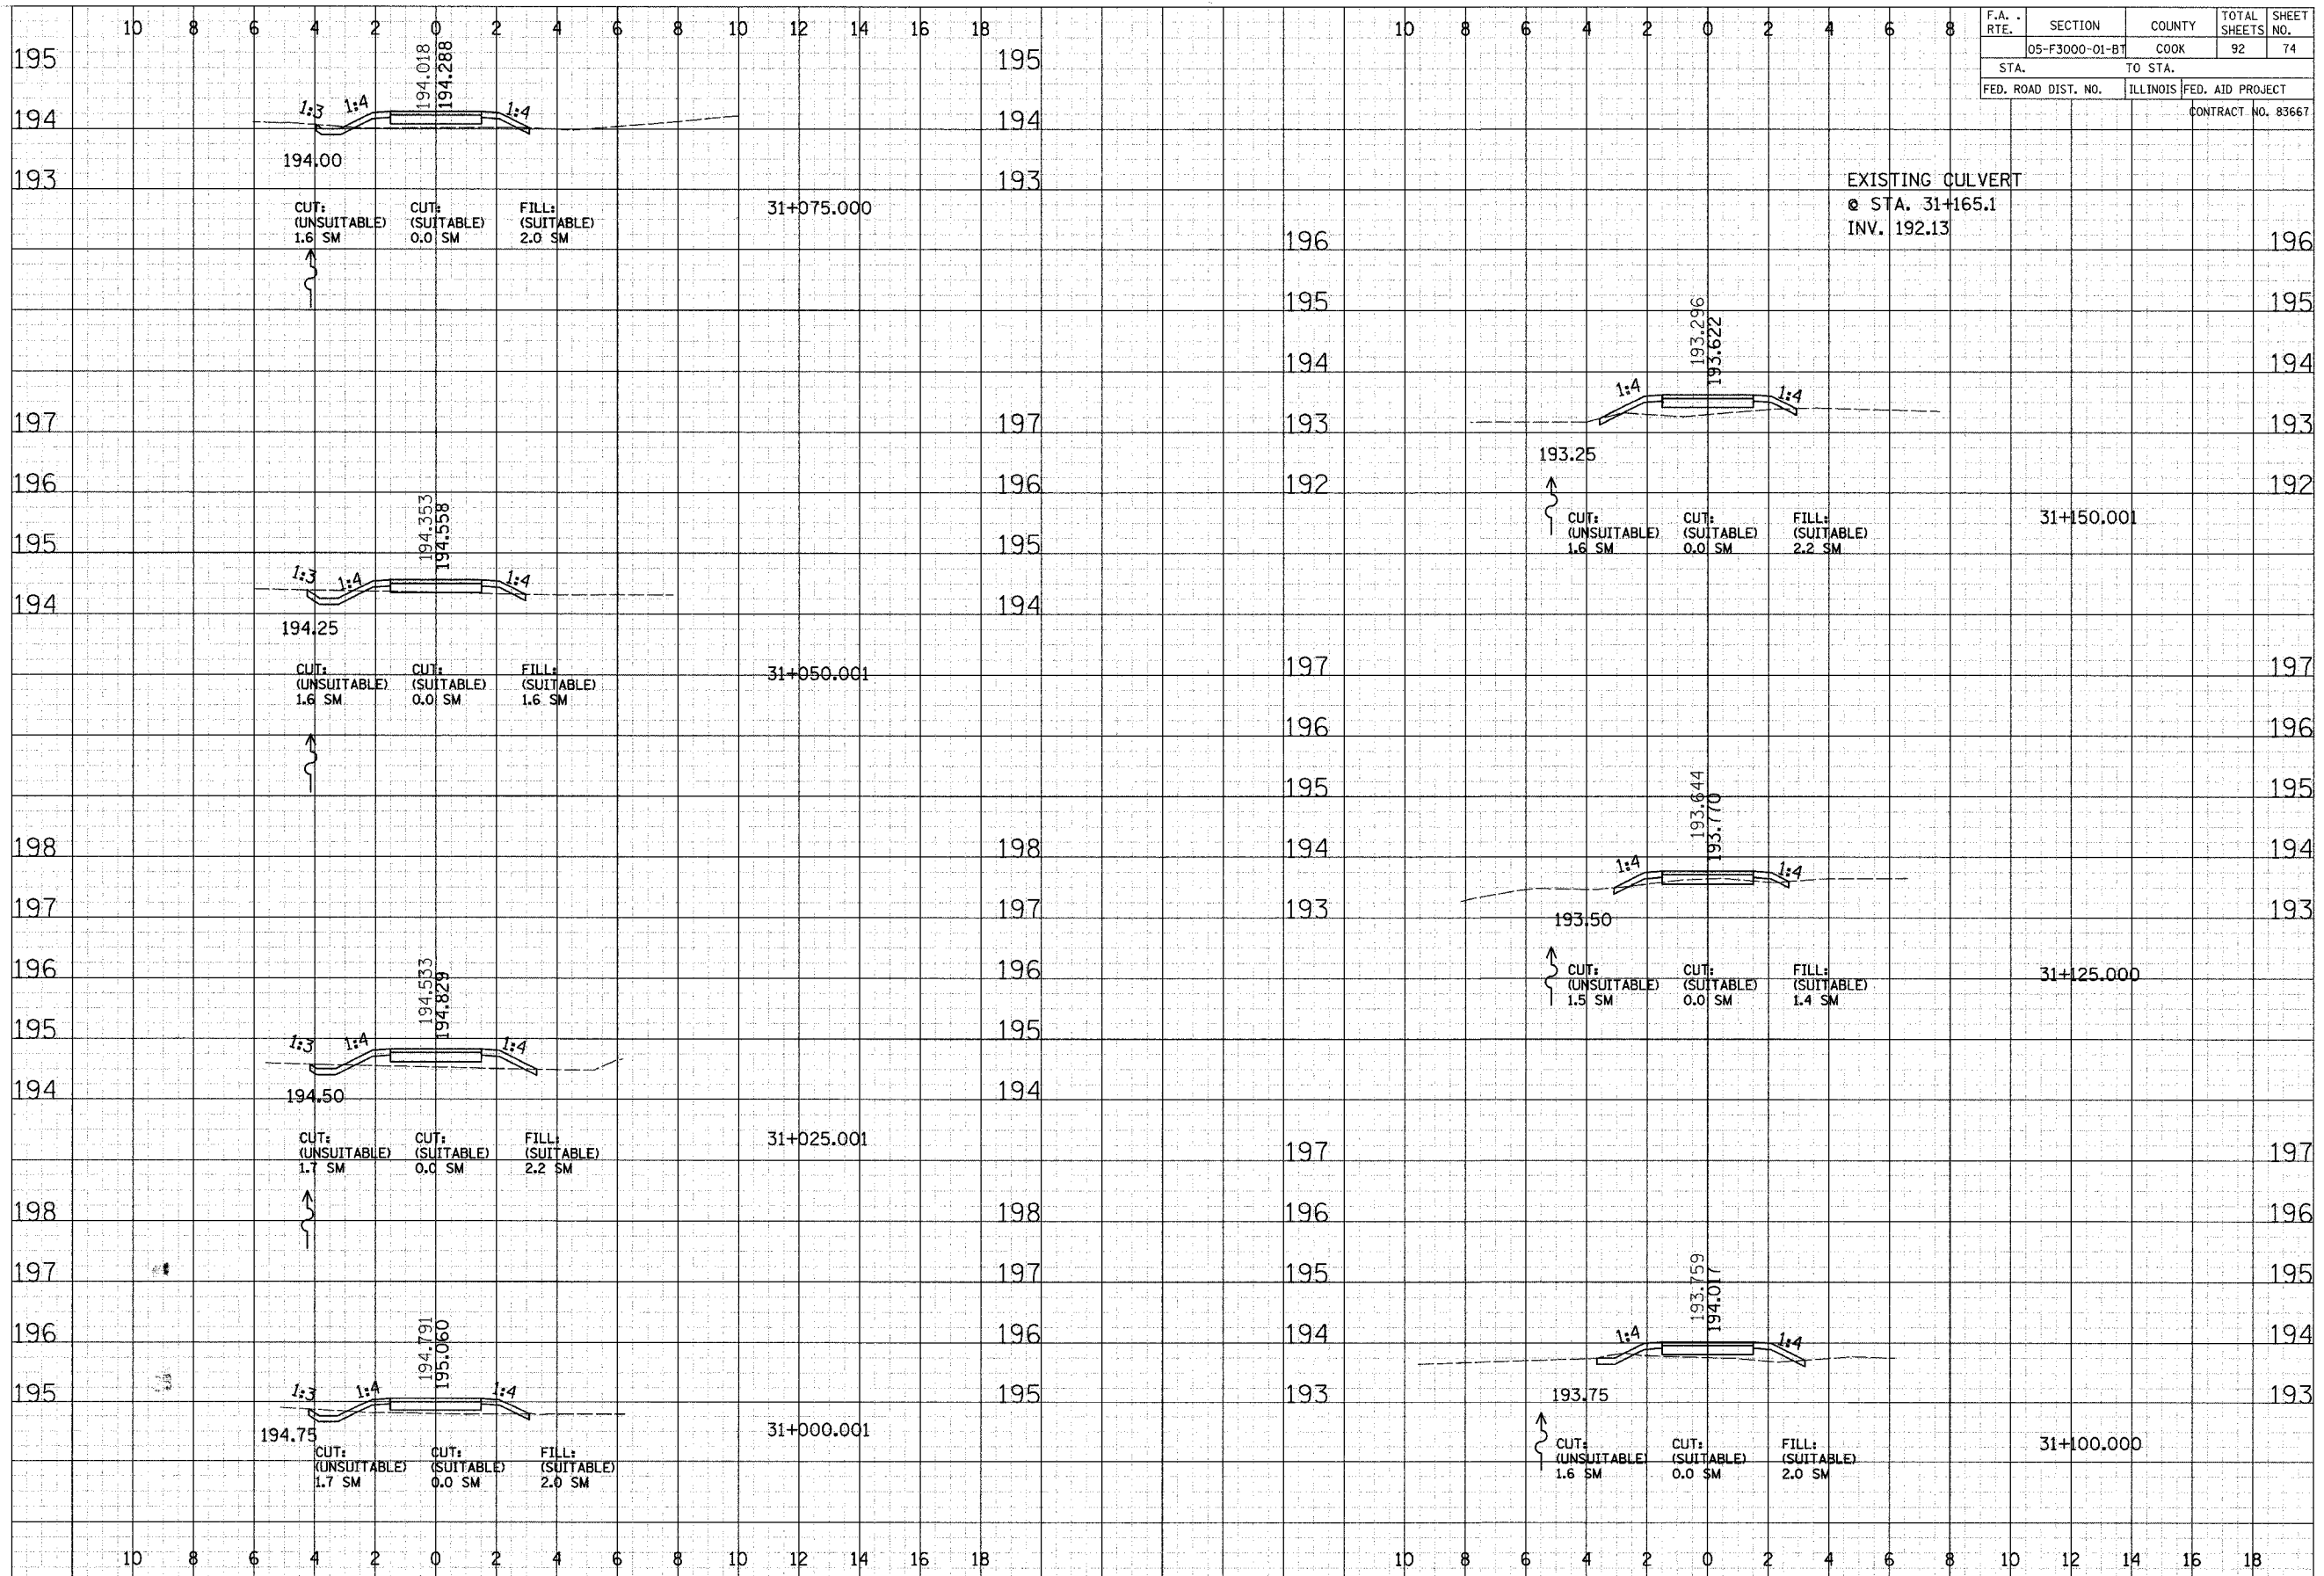

CROSS SECTIONS - COOK COUNTY FP