


F.A. RTE.	SECTION	COUNTY	TOTAL SHEETS	SHEET NO.
	05-F3000-01-BT	COOK	92	78
STA.	TO STA.			
FED. ROAD DIST. NO.	ILLINOIS	FED. AID PROJECT		
		CONTRACT NO. 83667		

DATE	BY
NO.	
ORIGINAL SURVEY NOTE BOOK NO.	
CHECKED	
PLOTTED	
TEMPERATURE	
AREAS CHECKED	

DATE	BY
NO.	
ORIGINAL SURVEY NOTE BOOK NO.	
CHECKED	
PLOTTED	
TEMPERATURE	
AREAS CHECKED	

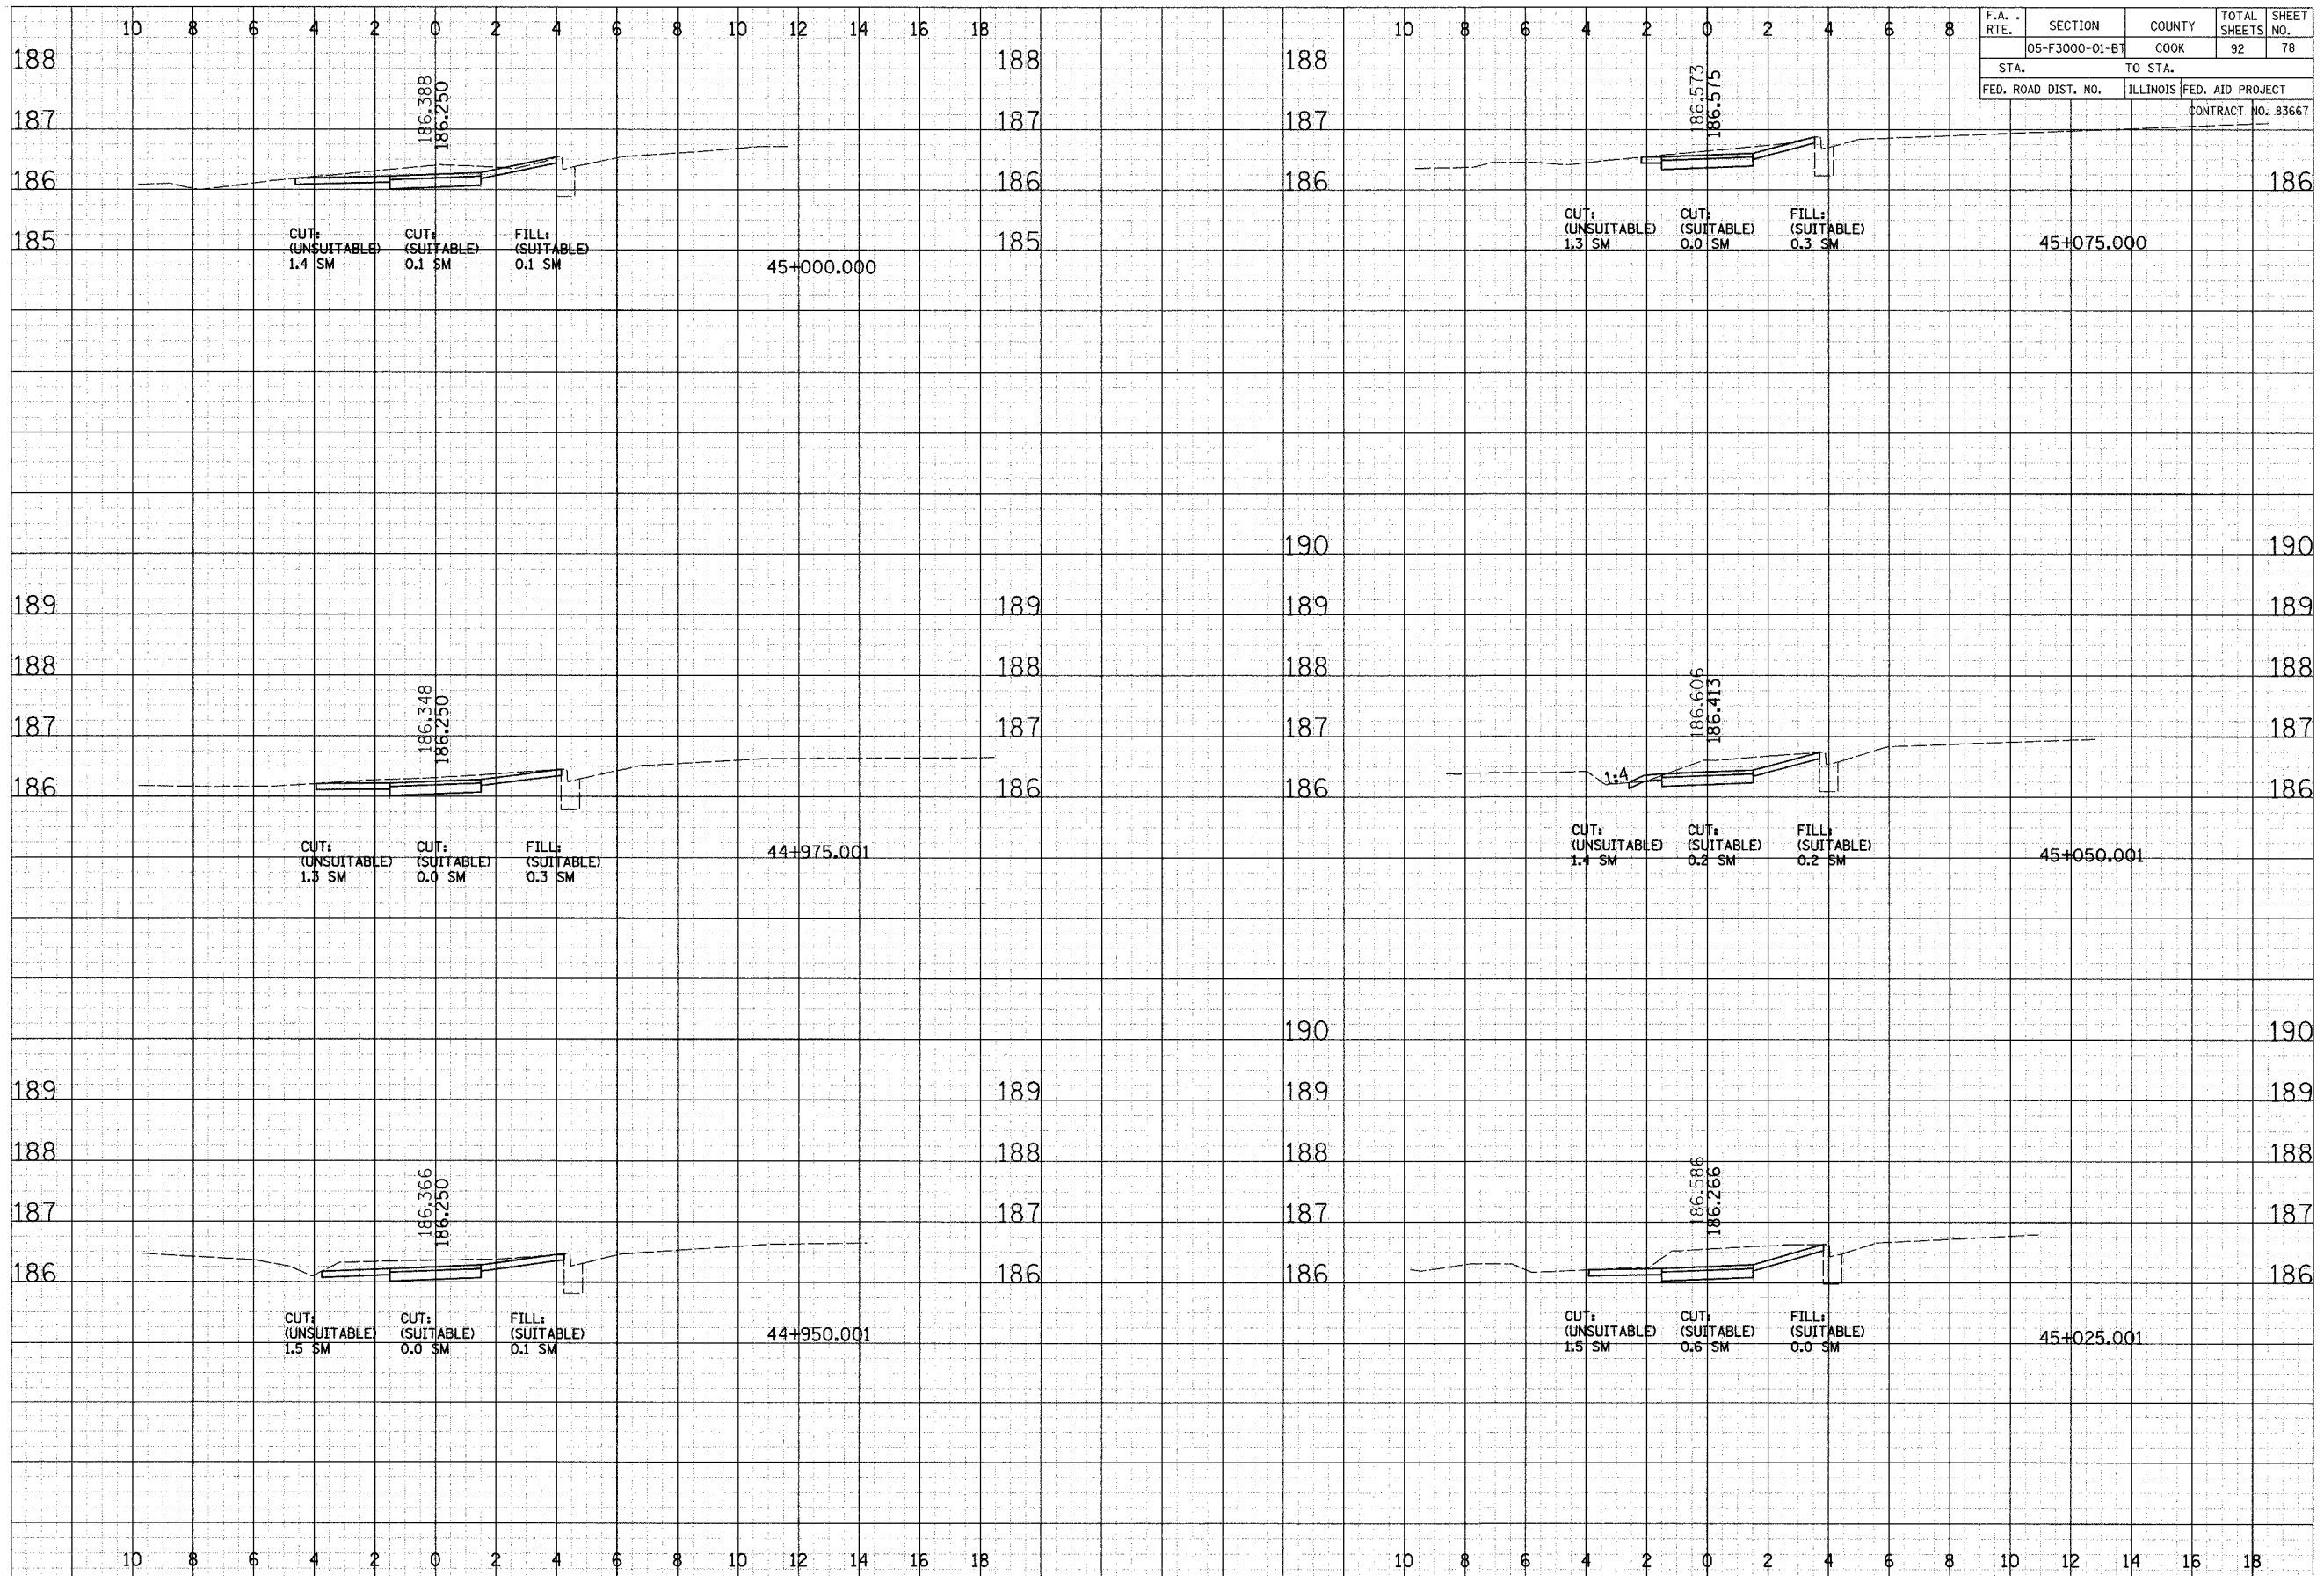

CROSS SECTIONS - OGDEN AVE.-COOK COUNTY FP