


F.A. RTE.	SECTION	COUNTY	TOTAL SHEETS	SHEET NO.
	05-F3000-01-BT	COOK	92	87
STA.		TO STA.		
FED. ROAD DIST. NO.		ILLINOIS	FED. AID PROJECT	CONTRACT NO. 83667

FINAL SURVEY	DATE
NO. _____	_____
SURVEYED	BY
PLOTTED	_____
TEMPLATE	_____
AREAS CHECKED	_____

ORIGINAL SURVEY	DATE
NO. _____	_____
SURVEYED	BY
PLOTTED	_____
TEMPLATE	_____
AREAS CHECKED	_____

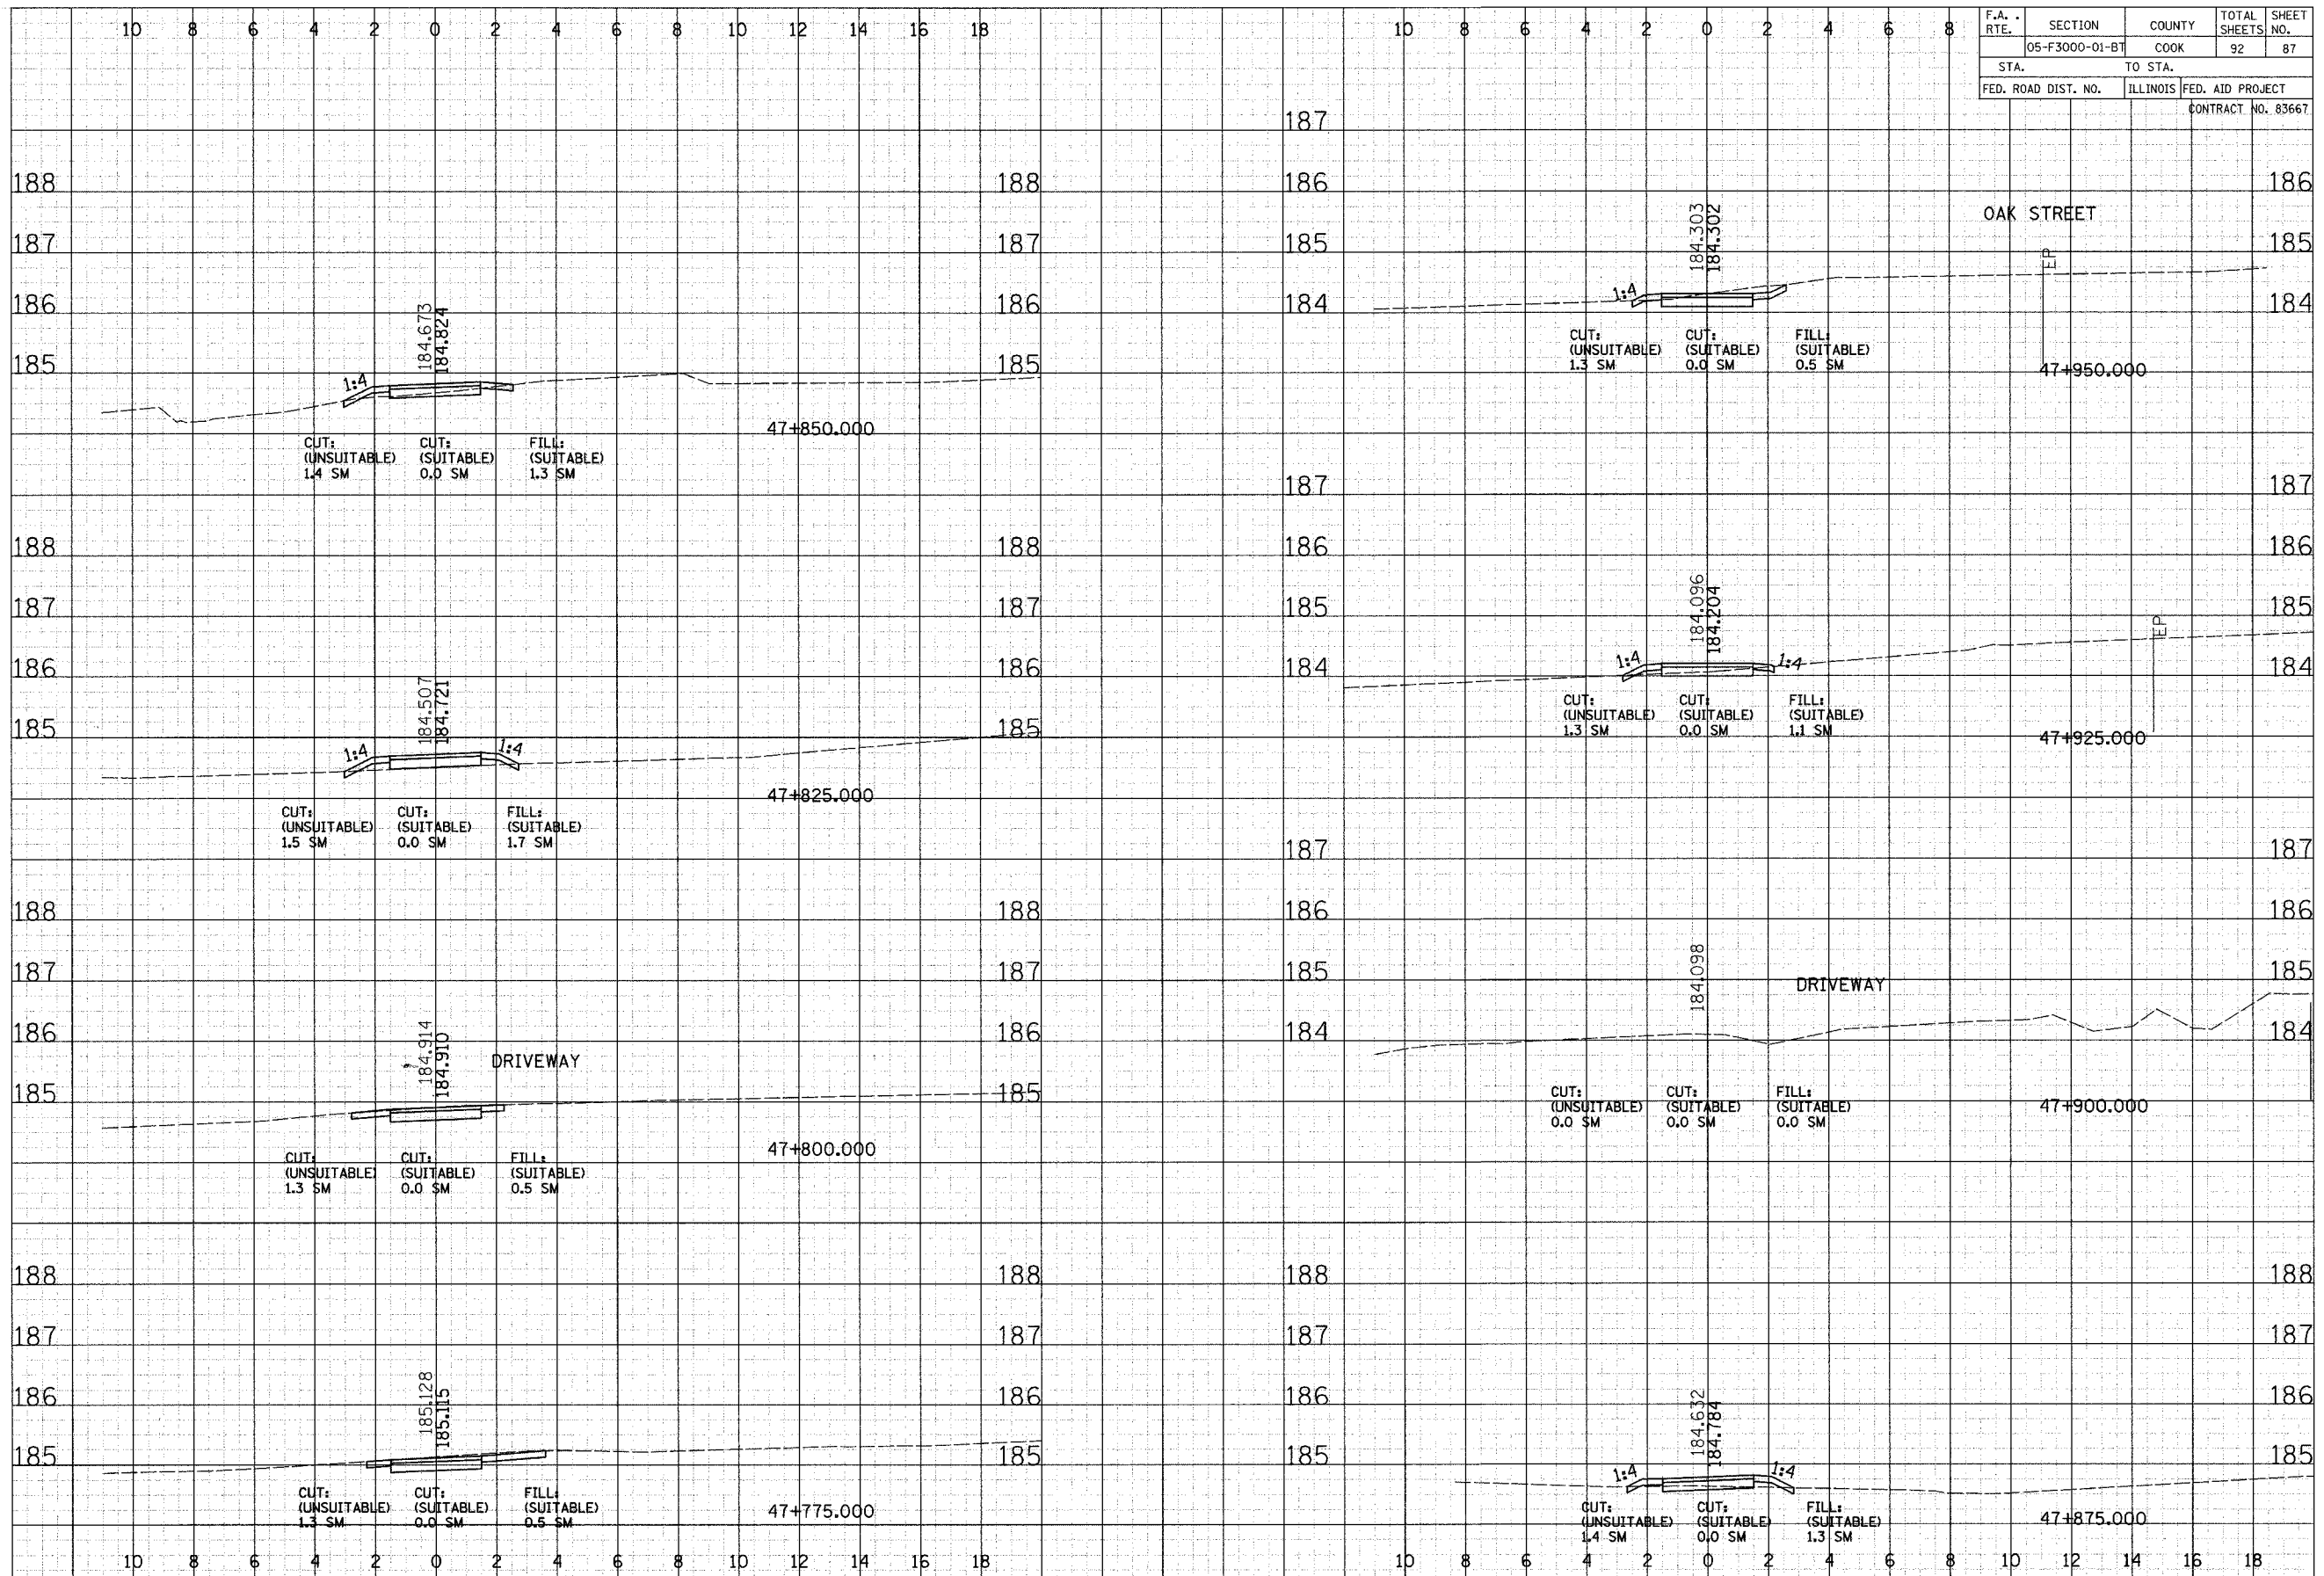

CROSS SECTIONS - LYONS