

F.A. RTE.	SECTION	COUNTY	TOTAL SHEETS	SHEET NO.
	05-F3000-01-BT	COOK	92	91
STA.	TO STA.			
FED. ROAD DIST. NO.	ILLINOIS	FED. AID PROJECT		
CONTRACT NO. 83667				

FINAL SURVEY NOTE BOOK NO. _____

DATE _____

BY _____

REVISIONS PLOTTED _____

REVISIONS CHECKED _____


ORIGINAL SURVEY NOTE BOOK NO. _____

DATE _____

BY _____

REVISIONS PLOTTED _____

REVISIONS CHECKED _____

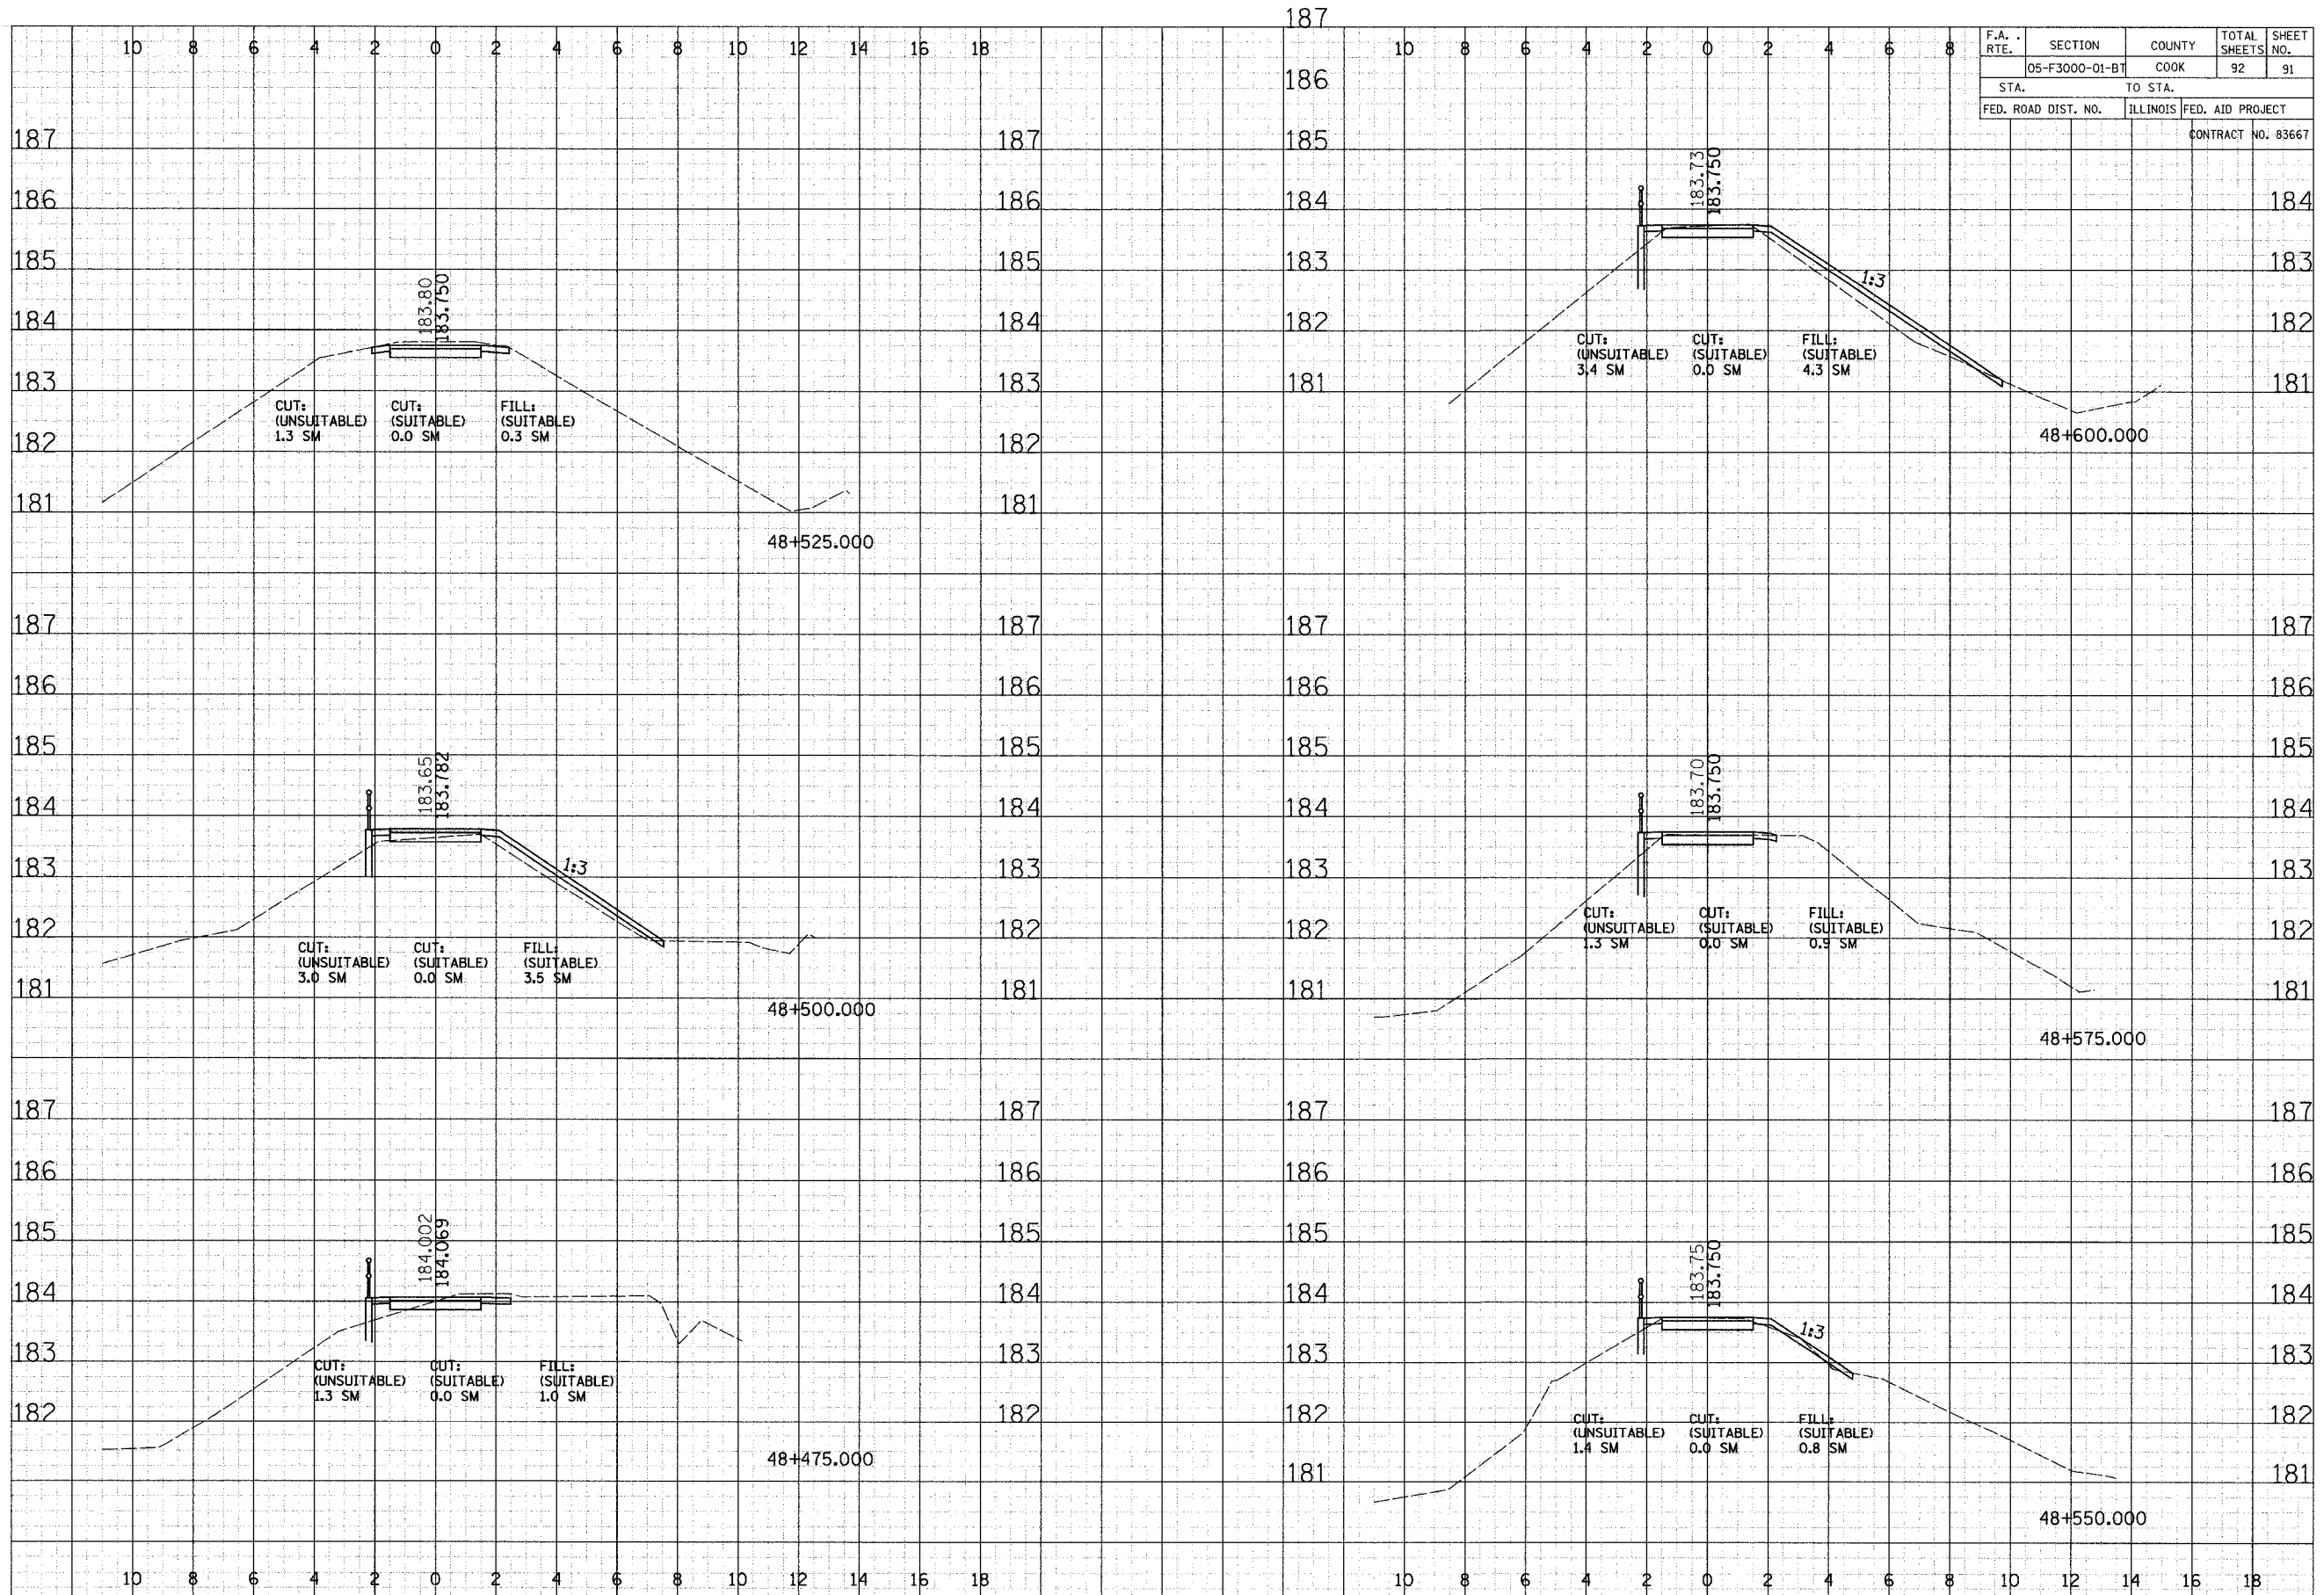

CROSS SECTIONS - LYONS