


FINAL SURVEY  
 DATE \_\_\_\_\_ BY \_\_\_\_\_  
 SURVEY PLOTTED \_\_\_\_\_  
 NOTE BOOK \_\_\_\_\_  
 TEMPLATE \_\_\_\_\_  
 AREA CHECKED \_\_\_\_\_  
 NO. \_\_\_\_\_

ORIGINAL SURVEY  
 DATE \_\_\_\_\_ BY \_\_\_\_\_  
 SURVEY PLOTTED \_\_\_\_\_  
 NOTE BOOK \_\_\_\_\_  
 TEMPLATE \_\_\_\_\_  
 AREA CHECKED \_\_\_\_\_  
 NO. \_\_\_\_\_

F.A.L. RTE.	SECTION	COUNTY	TOTAL SHEETS	SHEET NO.
3751	99-00030-00-PV	WILL	61	54
STA. _____ TO STA. _____		FED. ROAD DIST. NO. 8 ILLINOIS FED. AID PROJECT		

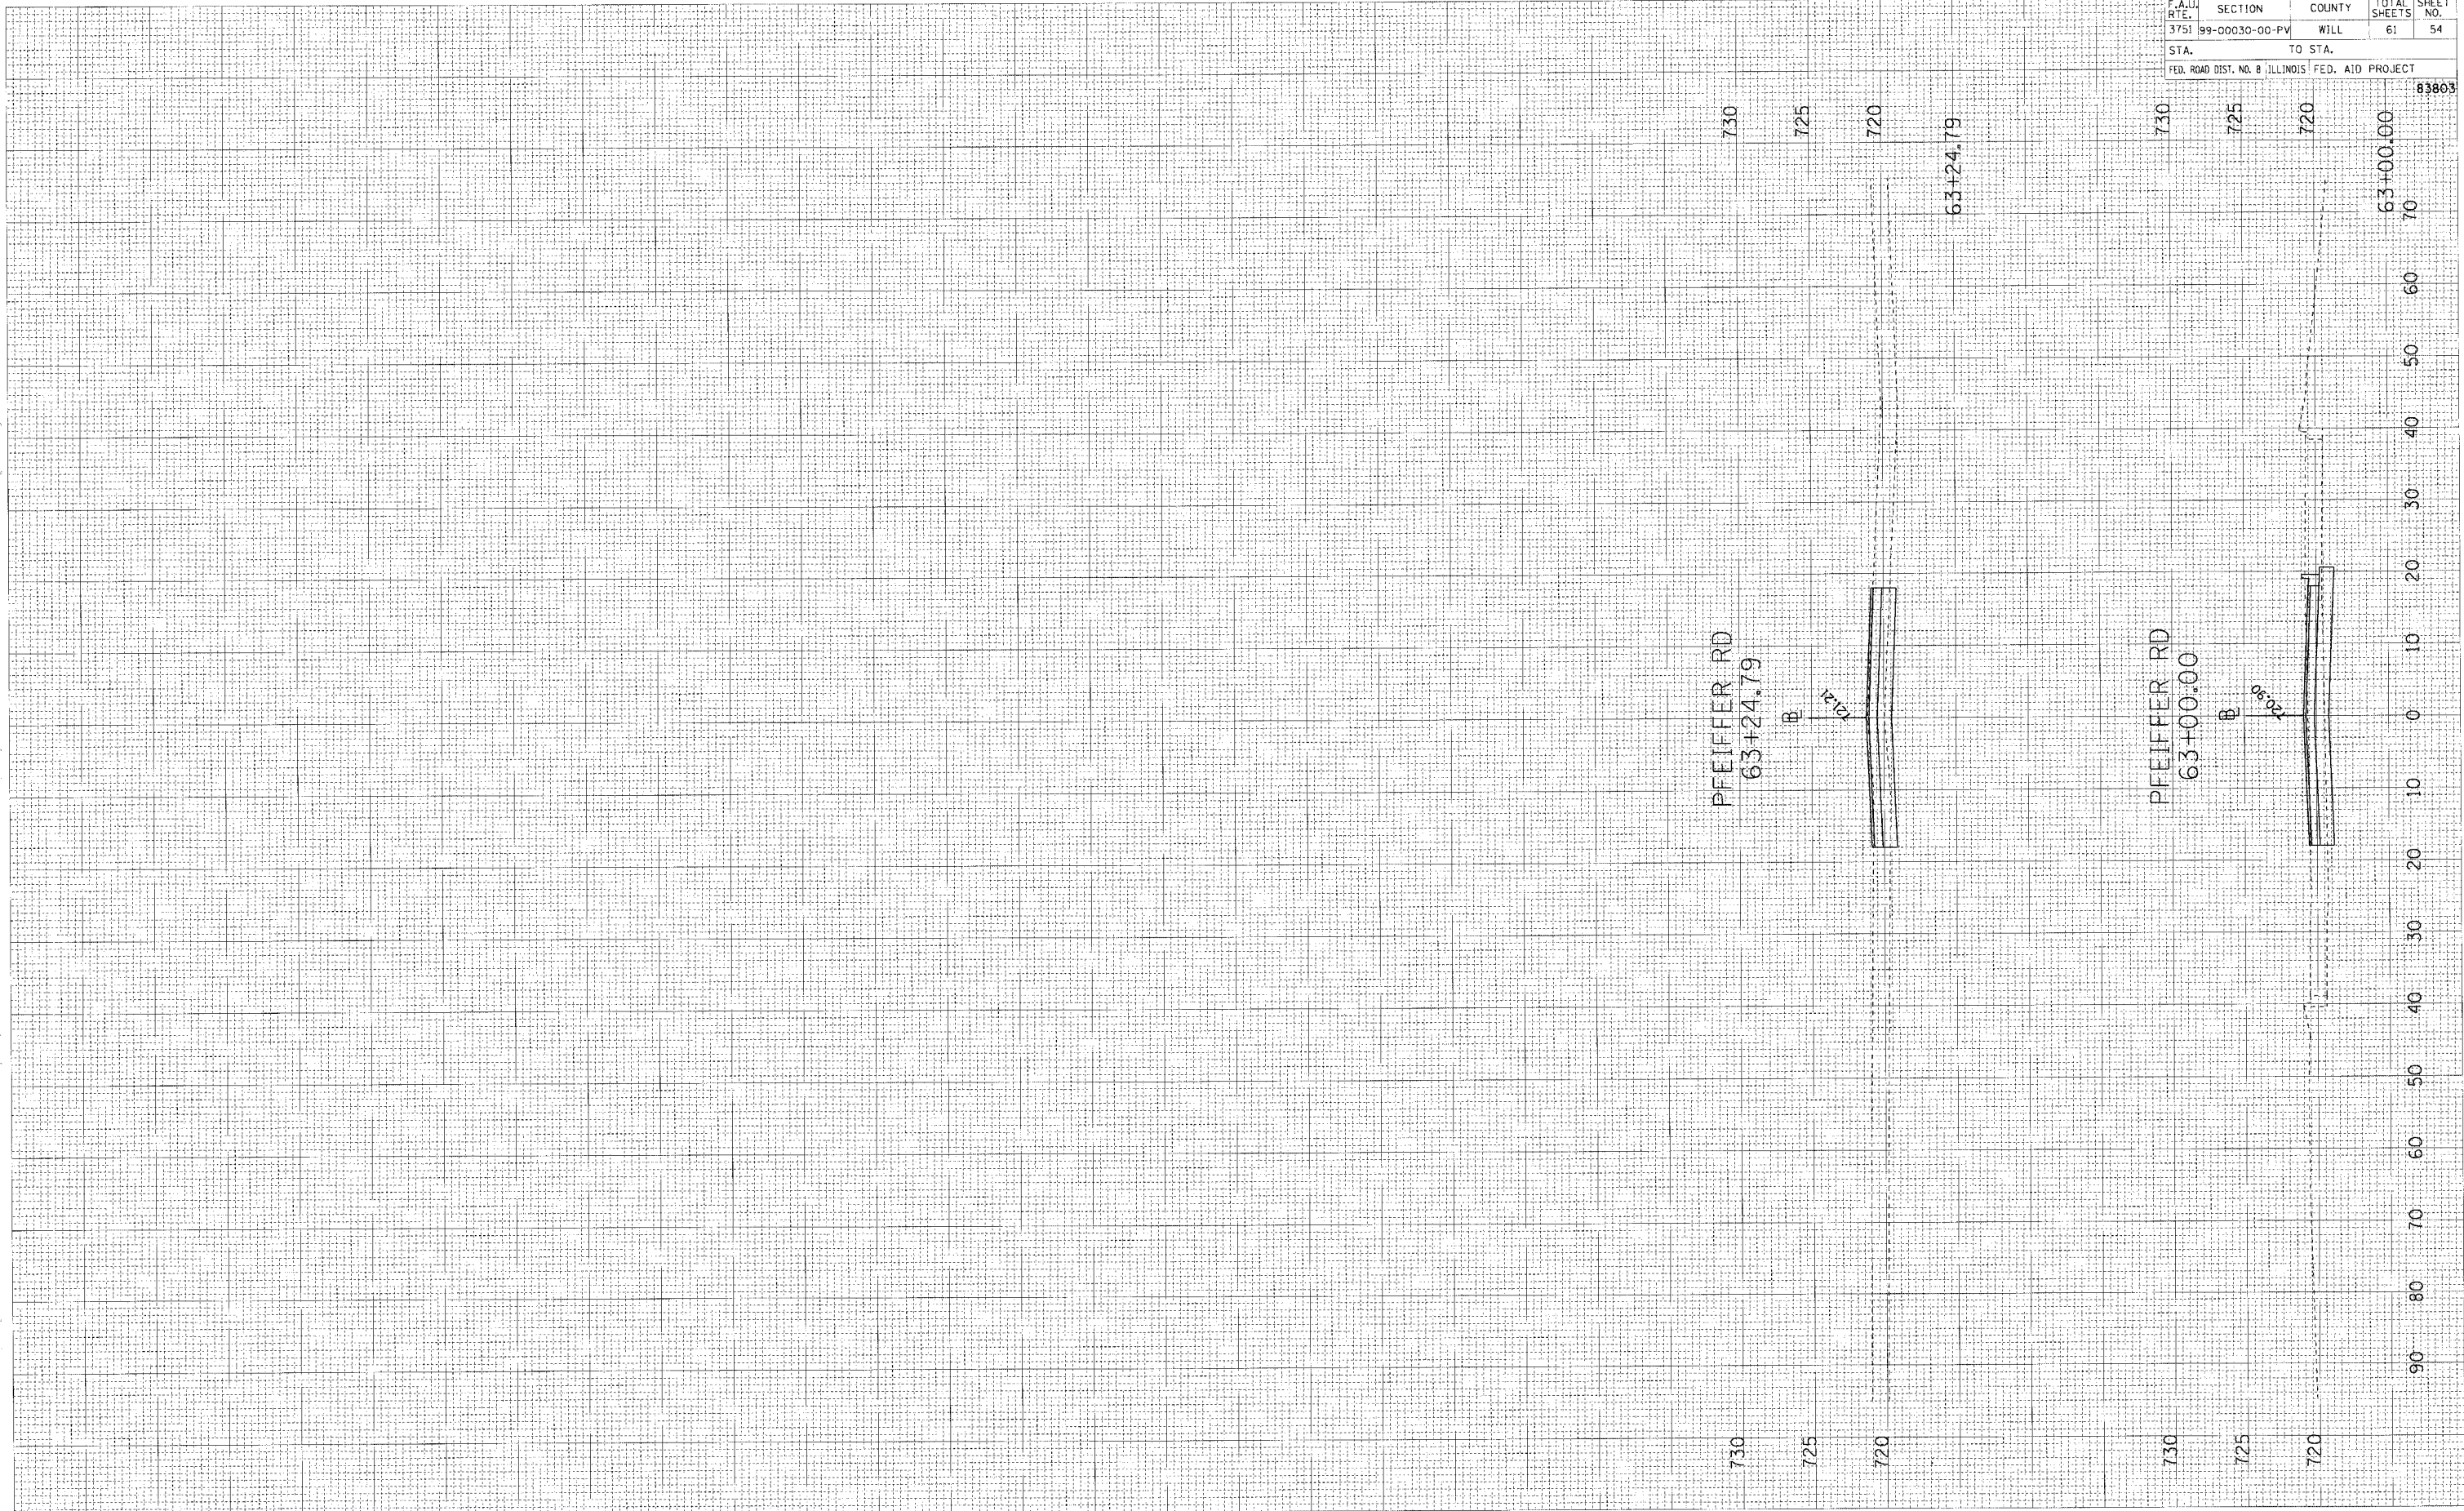

p:\p405\0\civil\hant\cross sections\510xsec.pfeiffer.shx  
 5/31/2015 2:22:59 PM