
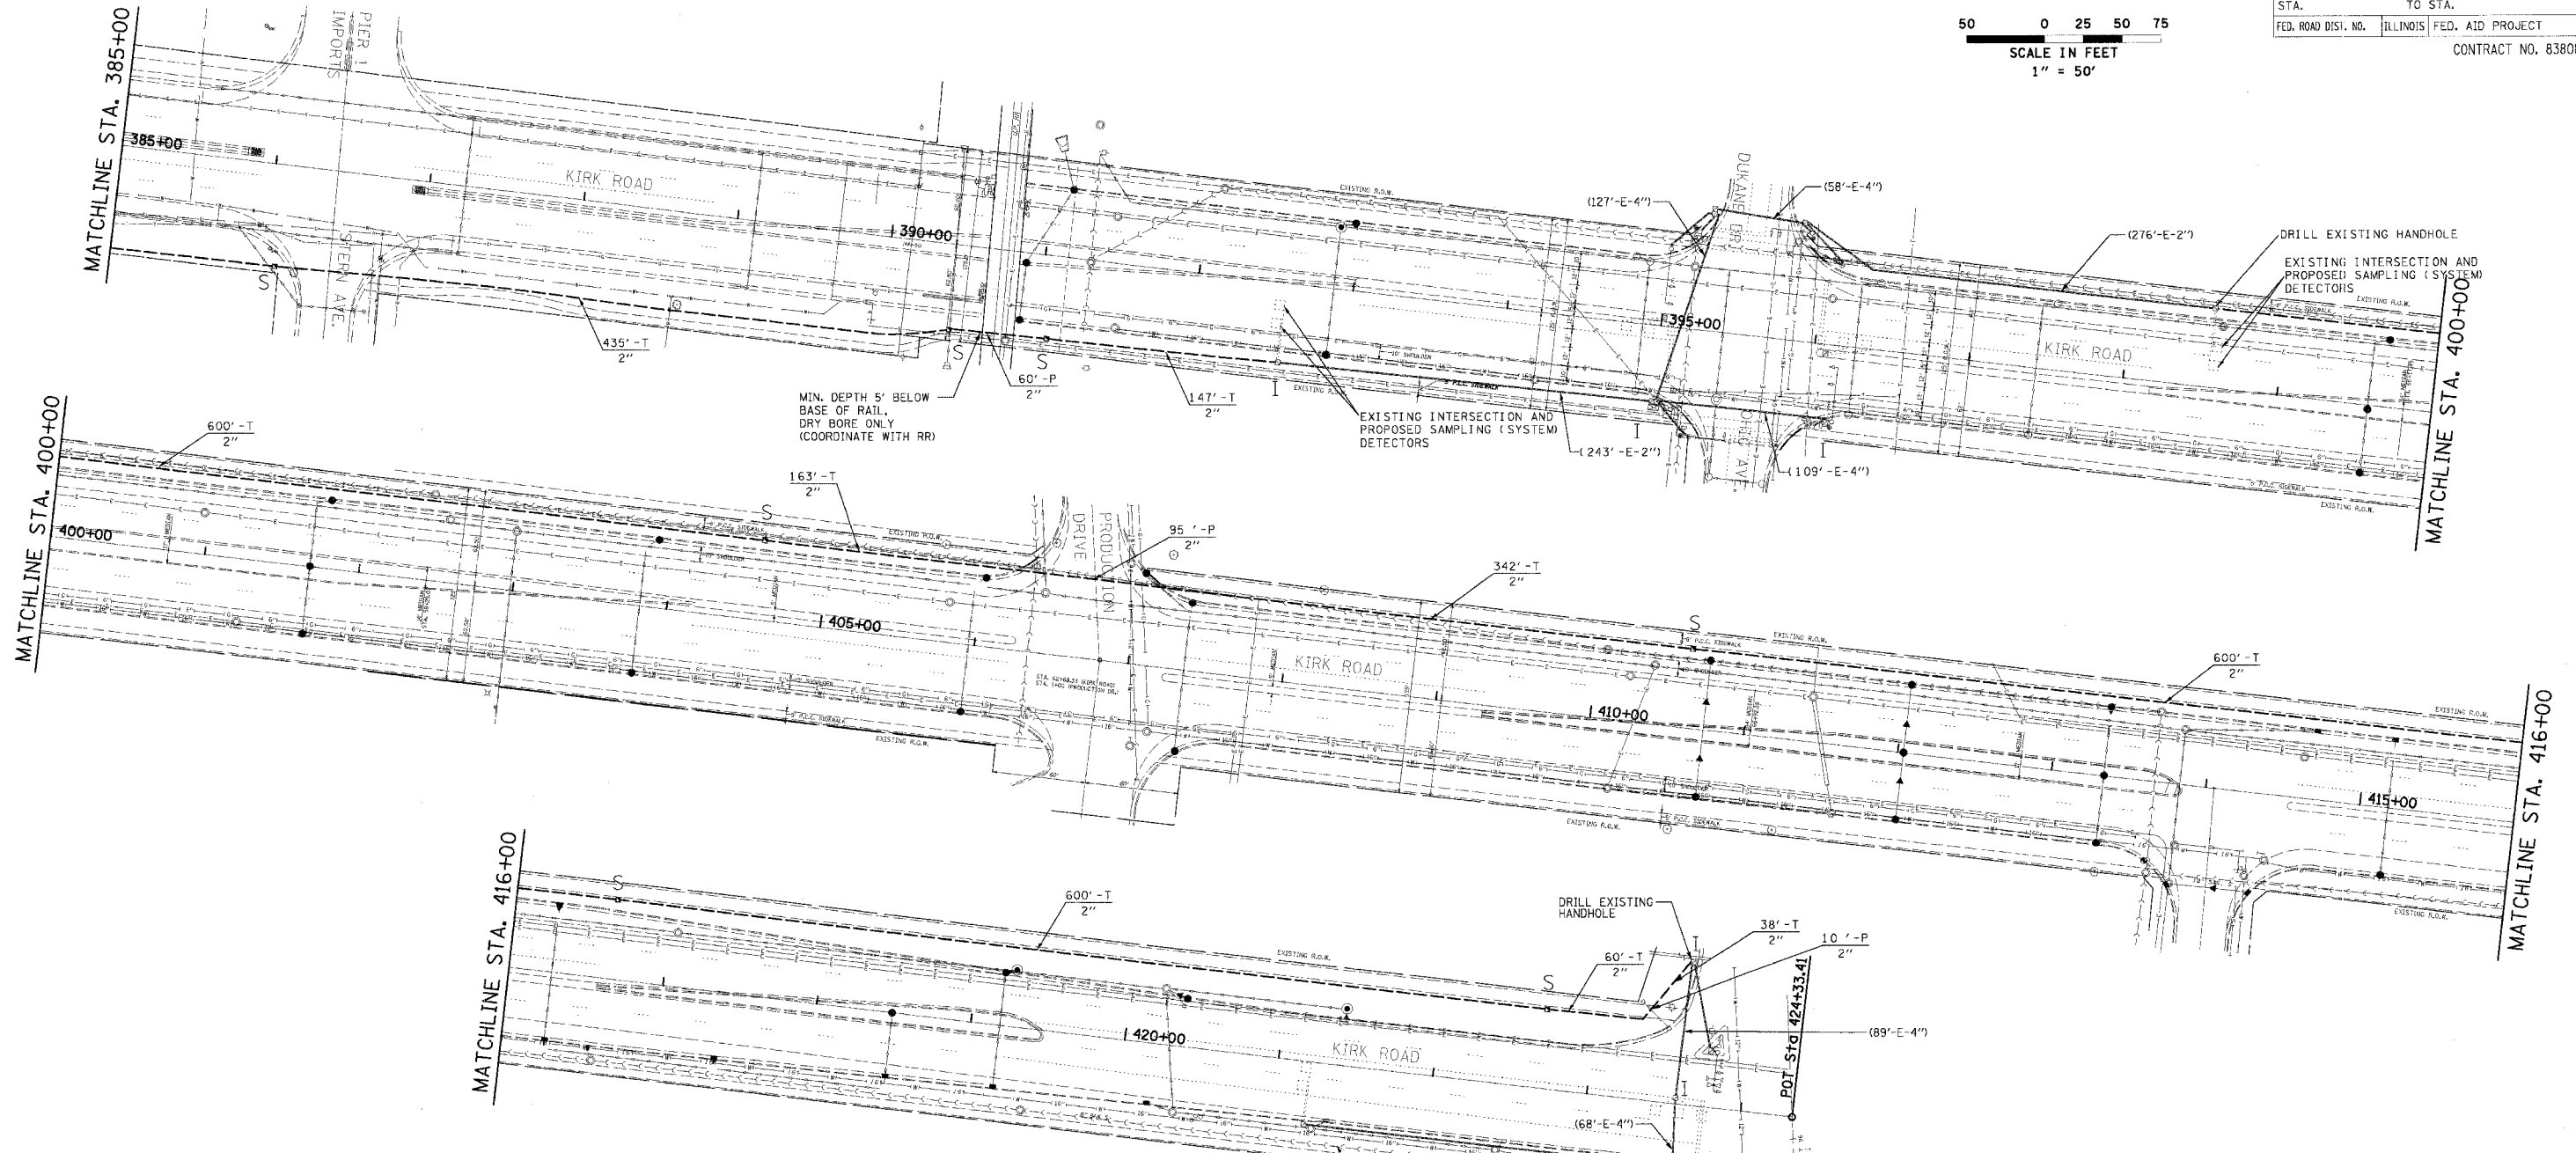


F.A.P. RTE.	SECTION	COUNTY	TOTAL SHEETS	SHEET NO.
360	03-00320-00-TL	KANE	33	31
STA.	TO STA.			
FED. ROAD DIST. NO.	ILLINOIS	FED. AID PROJECT		
CONTRACT NO. 83808				

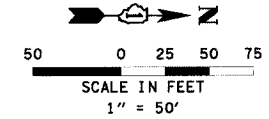

INTERCONNECT PLAN LEGEND

	PROPOSED	EXISTING
CONTROLLER		
HANDHOLE		
DOUBLE HANDHOLE		
HEAVY DUTY HANDHOLE		
G.S. CONDUIT IN TRENCH (T) OR PUSHED (P)		
DETECTOR LOOP		
UNIT DUCT	UD	
SYSTEM	S	
INTERSECTION	IP	I
COMMON TRENCH	CT	

PROPOSED INTERCONNECT FIBER AND TRACER CABLE SHALL BE INSTALLED UP TO THIS CONTROLLER CABINET TO PROTECT THE ENDS OF CABLES. CONNECTION TO CONTROLLER AT IL RTE 64 SHALL BE MADE IN FUTURE BY OTHERS

NOTE: THE CONTRACTOR SHALL INSTALL ADDITIONAL 150 FEET OF SLACK FIBER AND TRACER CABLES IN THE HANDHOLES BETWEEN OHIO AVE/DUKANE DR AND ILLINOIS ROUTE 64 (NORTH AVE) CONTROLLERS.

RESTORATION OF WORK AREA. RESTORATION OF THE TRAFFIC SIGNAL WORK AREA SHALL BE INCIDENTAL TO THE RELATED PAY ITEM SUCH AS FOUNDATION, CONDUIT, HANDHOLE, TRENCH AND BACKFILL, ETC., AND NO EXTRA COMPENSATION SHALL BE ALLOWED. ALL ROADWAY SURFACES SUCH AS SHOULDERS, MEDIANS, SIDEWALKS, PAVEMENT, ETC. SHALL BE REPLACED IN KIND. ALL DAMAGE TO MOWED LAWNS SHALL BE REPLACED WITH AN APPROVED SOD, AND ALL DAMAGE TO UNMOWED FIELDS SHALL BE SEEDED IN ACCORDANCE WITH STANDARD SPECIFICATIONS 252 AND 250 RESPECTIVELY.

NOTE:
THE TRAFFIC SIGNAL CONTROL EQUIPMENT FOR THIS PROJECT SHALL BE "EAGLE" TO MATCH THE EXISTING ADJACENT SYSTEM.

KENIG, LINDGREN, O'HARA, ABOONA, INC.
9575 West Higgins Road, Suite 400
Rosemont, Illinois 60018
(847) 518-9990 FAX (847) 518-9987

ILLINOIS DEPARTMENT OF TRANSPORTATION
INTERCONNECT PLANS
KIRK RD.
FROM PINE ST. TO IL RTE 64
(SHEET 7 OF 7)

REVISIONS	
NAME	DATE

SCALE: 1" = 50'
DATE: 07/19/05
DRAWN BY: DMS
DESIGNED BY: DMS
CHECKED BY: DMS