


F.A.U. NO.	SECTION	COUNTY	TOTAL SHEETS	SHEET NO.
	03-P4045-01-BT	COOK	080	036
STA.	TO STA.			
FED. ROAD DIST. NO.	ILLINOIS	FED. AID PROJECT		

**CONTRACT NO. 83811**

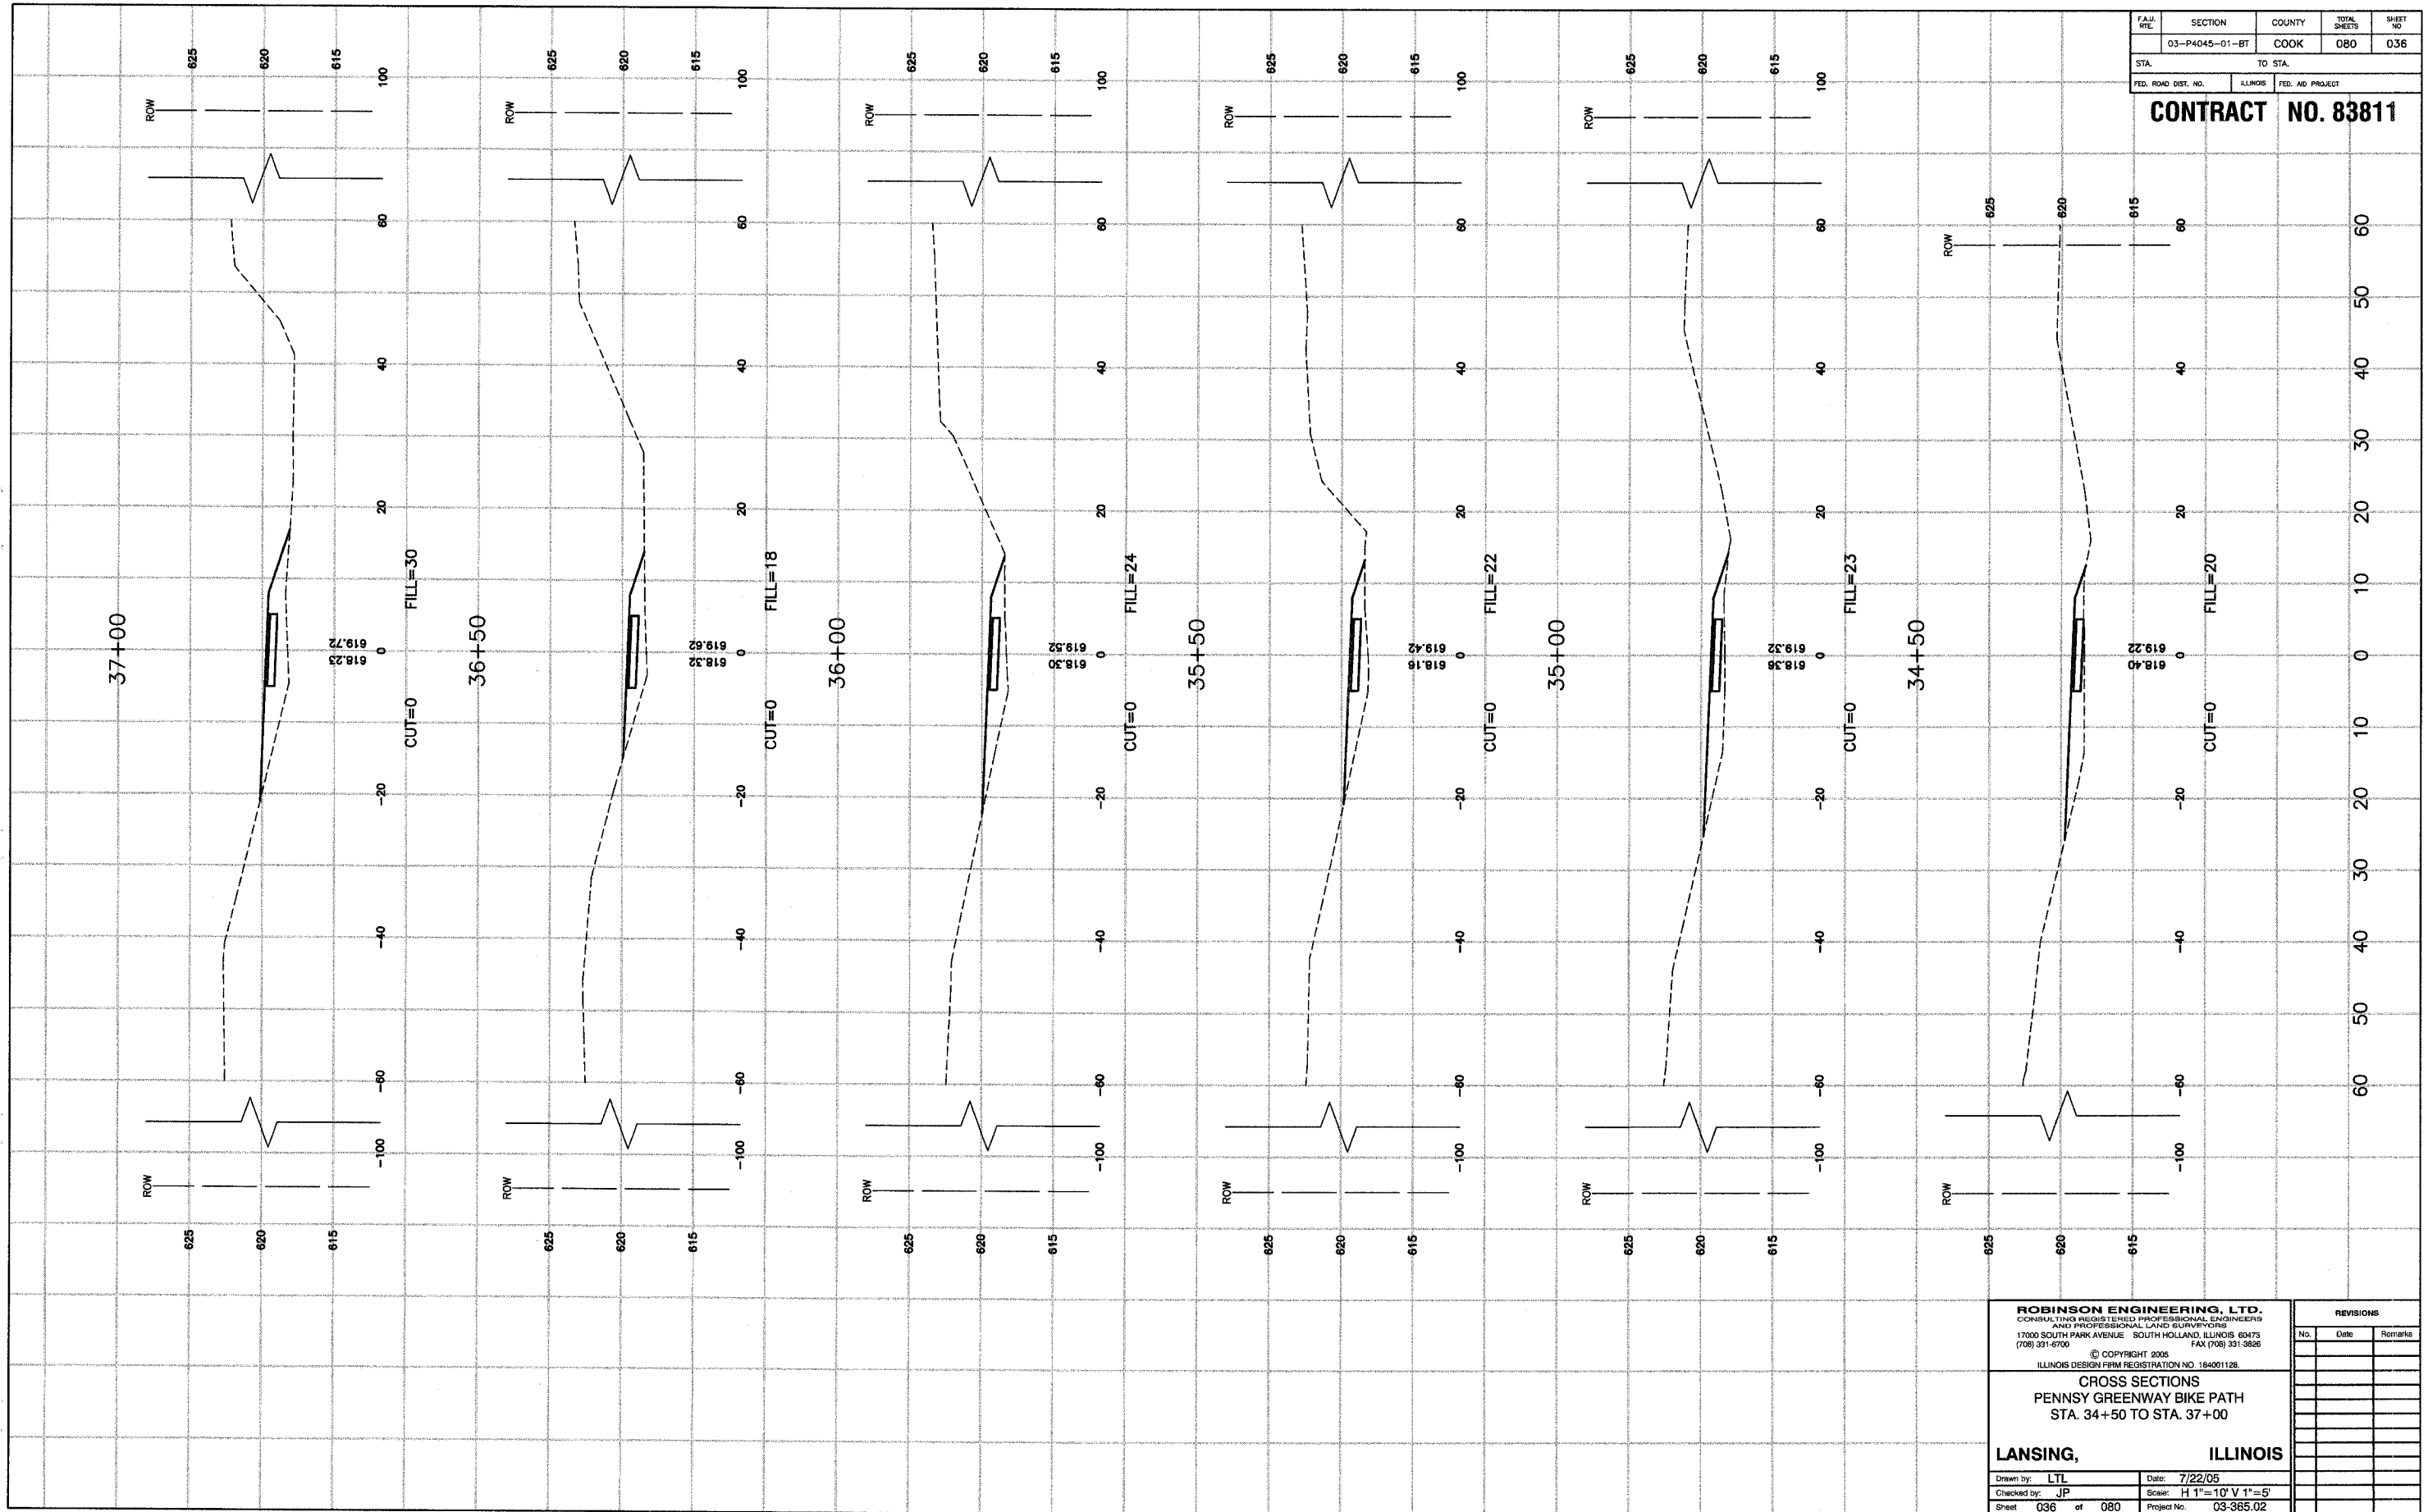

**ROBINSON ENGINEERING, LTD.**  
 CONSULTING REGISTERED PROFESSIONAL ENGINEERS  
 AND PROFESSIONAL LAND SURVEYORS  
 17000 SOUTH PARK AVENUE SOUTH HOLLAND, ILLINOIS 60473  
 (708) 331-6700 FAX (708) 331-3826  
 © COPYRIGHT 2005  
 ILLINOIS DESIGN FIRM REGISTRATION NO. 184001128.

**CROSS SECTIONS**  
 PENNSY GREENWAY BIKE PATH  
 STA. 34+50 TO STA. 37+00

**LANSING, ILLINOIS**

Drawn by: LTL Date: 7/22/05  
 Checked by: JP Scale: H 1"=10' V 1"=5'  
 Sheet 036 of 080 Project No. 03-365.02

REVISIONS		
No.	Date	Remarks