
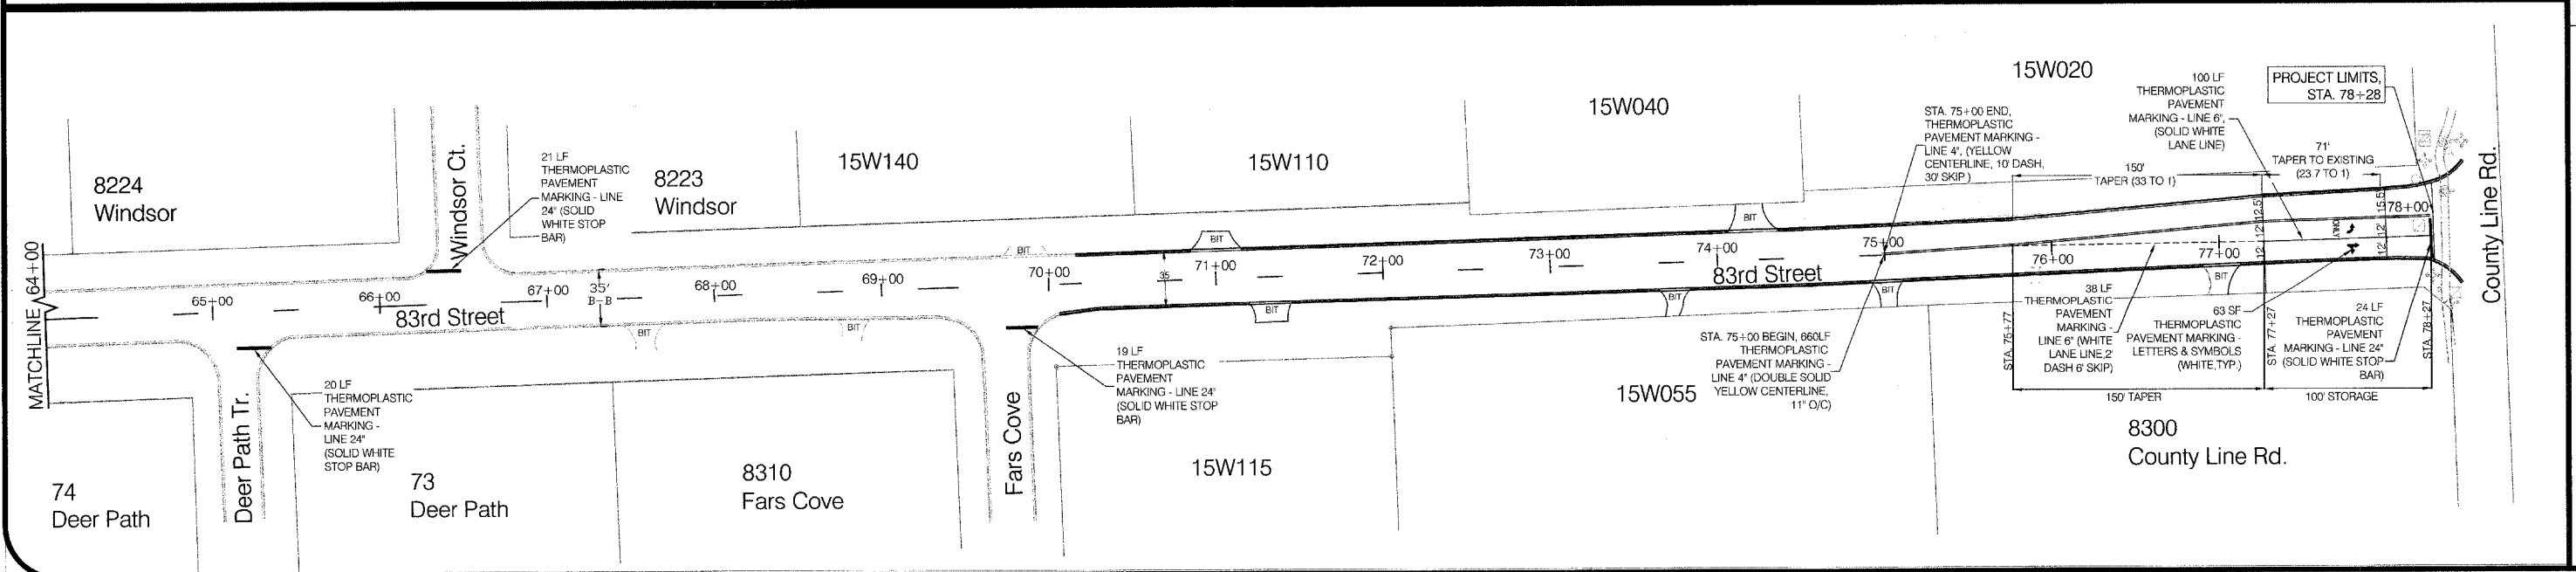
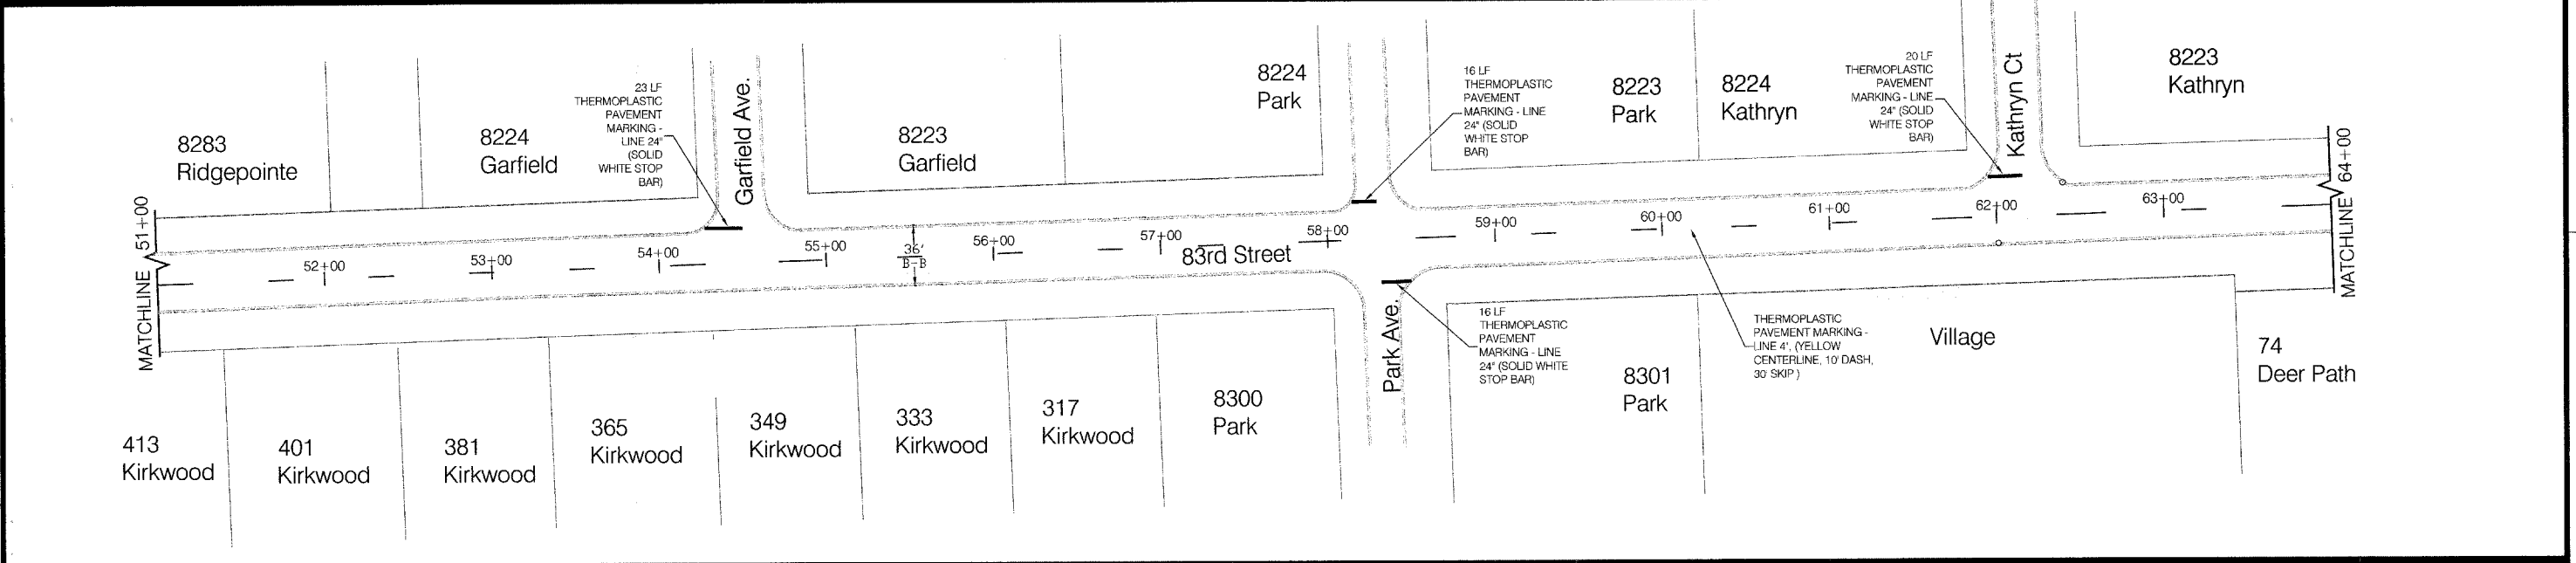


F.A.U. RTE.	SECTION	COUNTY	TOTAL SHEETS	SHEET NO.
1552	04-00029-00-PV	DUPAGE	25	15

CONTRACT NO: 83814

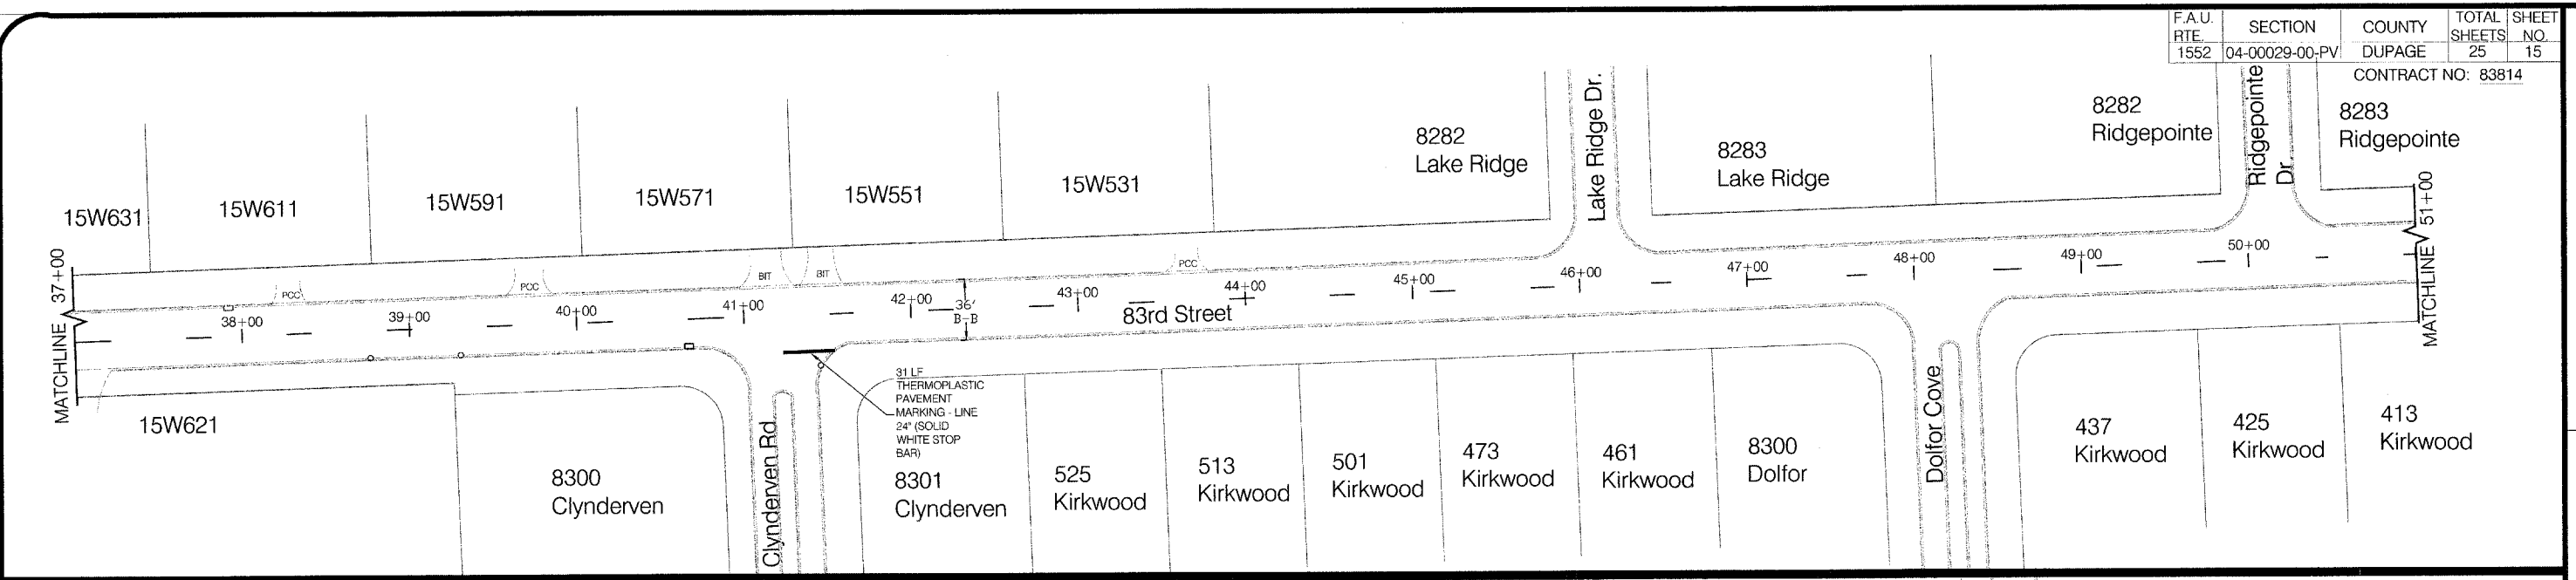

83rd Street Improvements
 STA. 37+00 THRU STA. 78+28
 PAVEMENT MARKING PLAN
 Scale: 1" = 50'
 Section No./TIP No.: 04-00029-00-PV/08-04-0020
 Date: JULY, 2005
 Sheet No.: 15 of 25

Plan Revisions	
Date:	Comments:

Village of Burr Ridge, IL
 Engineering Department
 45 I Commerce St.
 Burr Ridge, IL 60527
 Phone: (630) 323-4733
 FAX: (630) 323-4798

