


F.A.P. RTE.	SECTION	COUNTY	TOTAL SHEETS	SHEET NO.
1, R. 205	03-01123-00-BR	SHELBY	13	8
STA. 10+00	TO STA. 12+54			
ROAD DIST.	ILLINOIS	ASH GROVE		
CONTRACT NO. 91335				

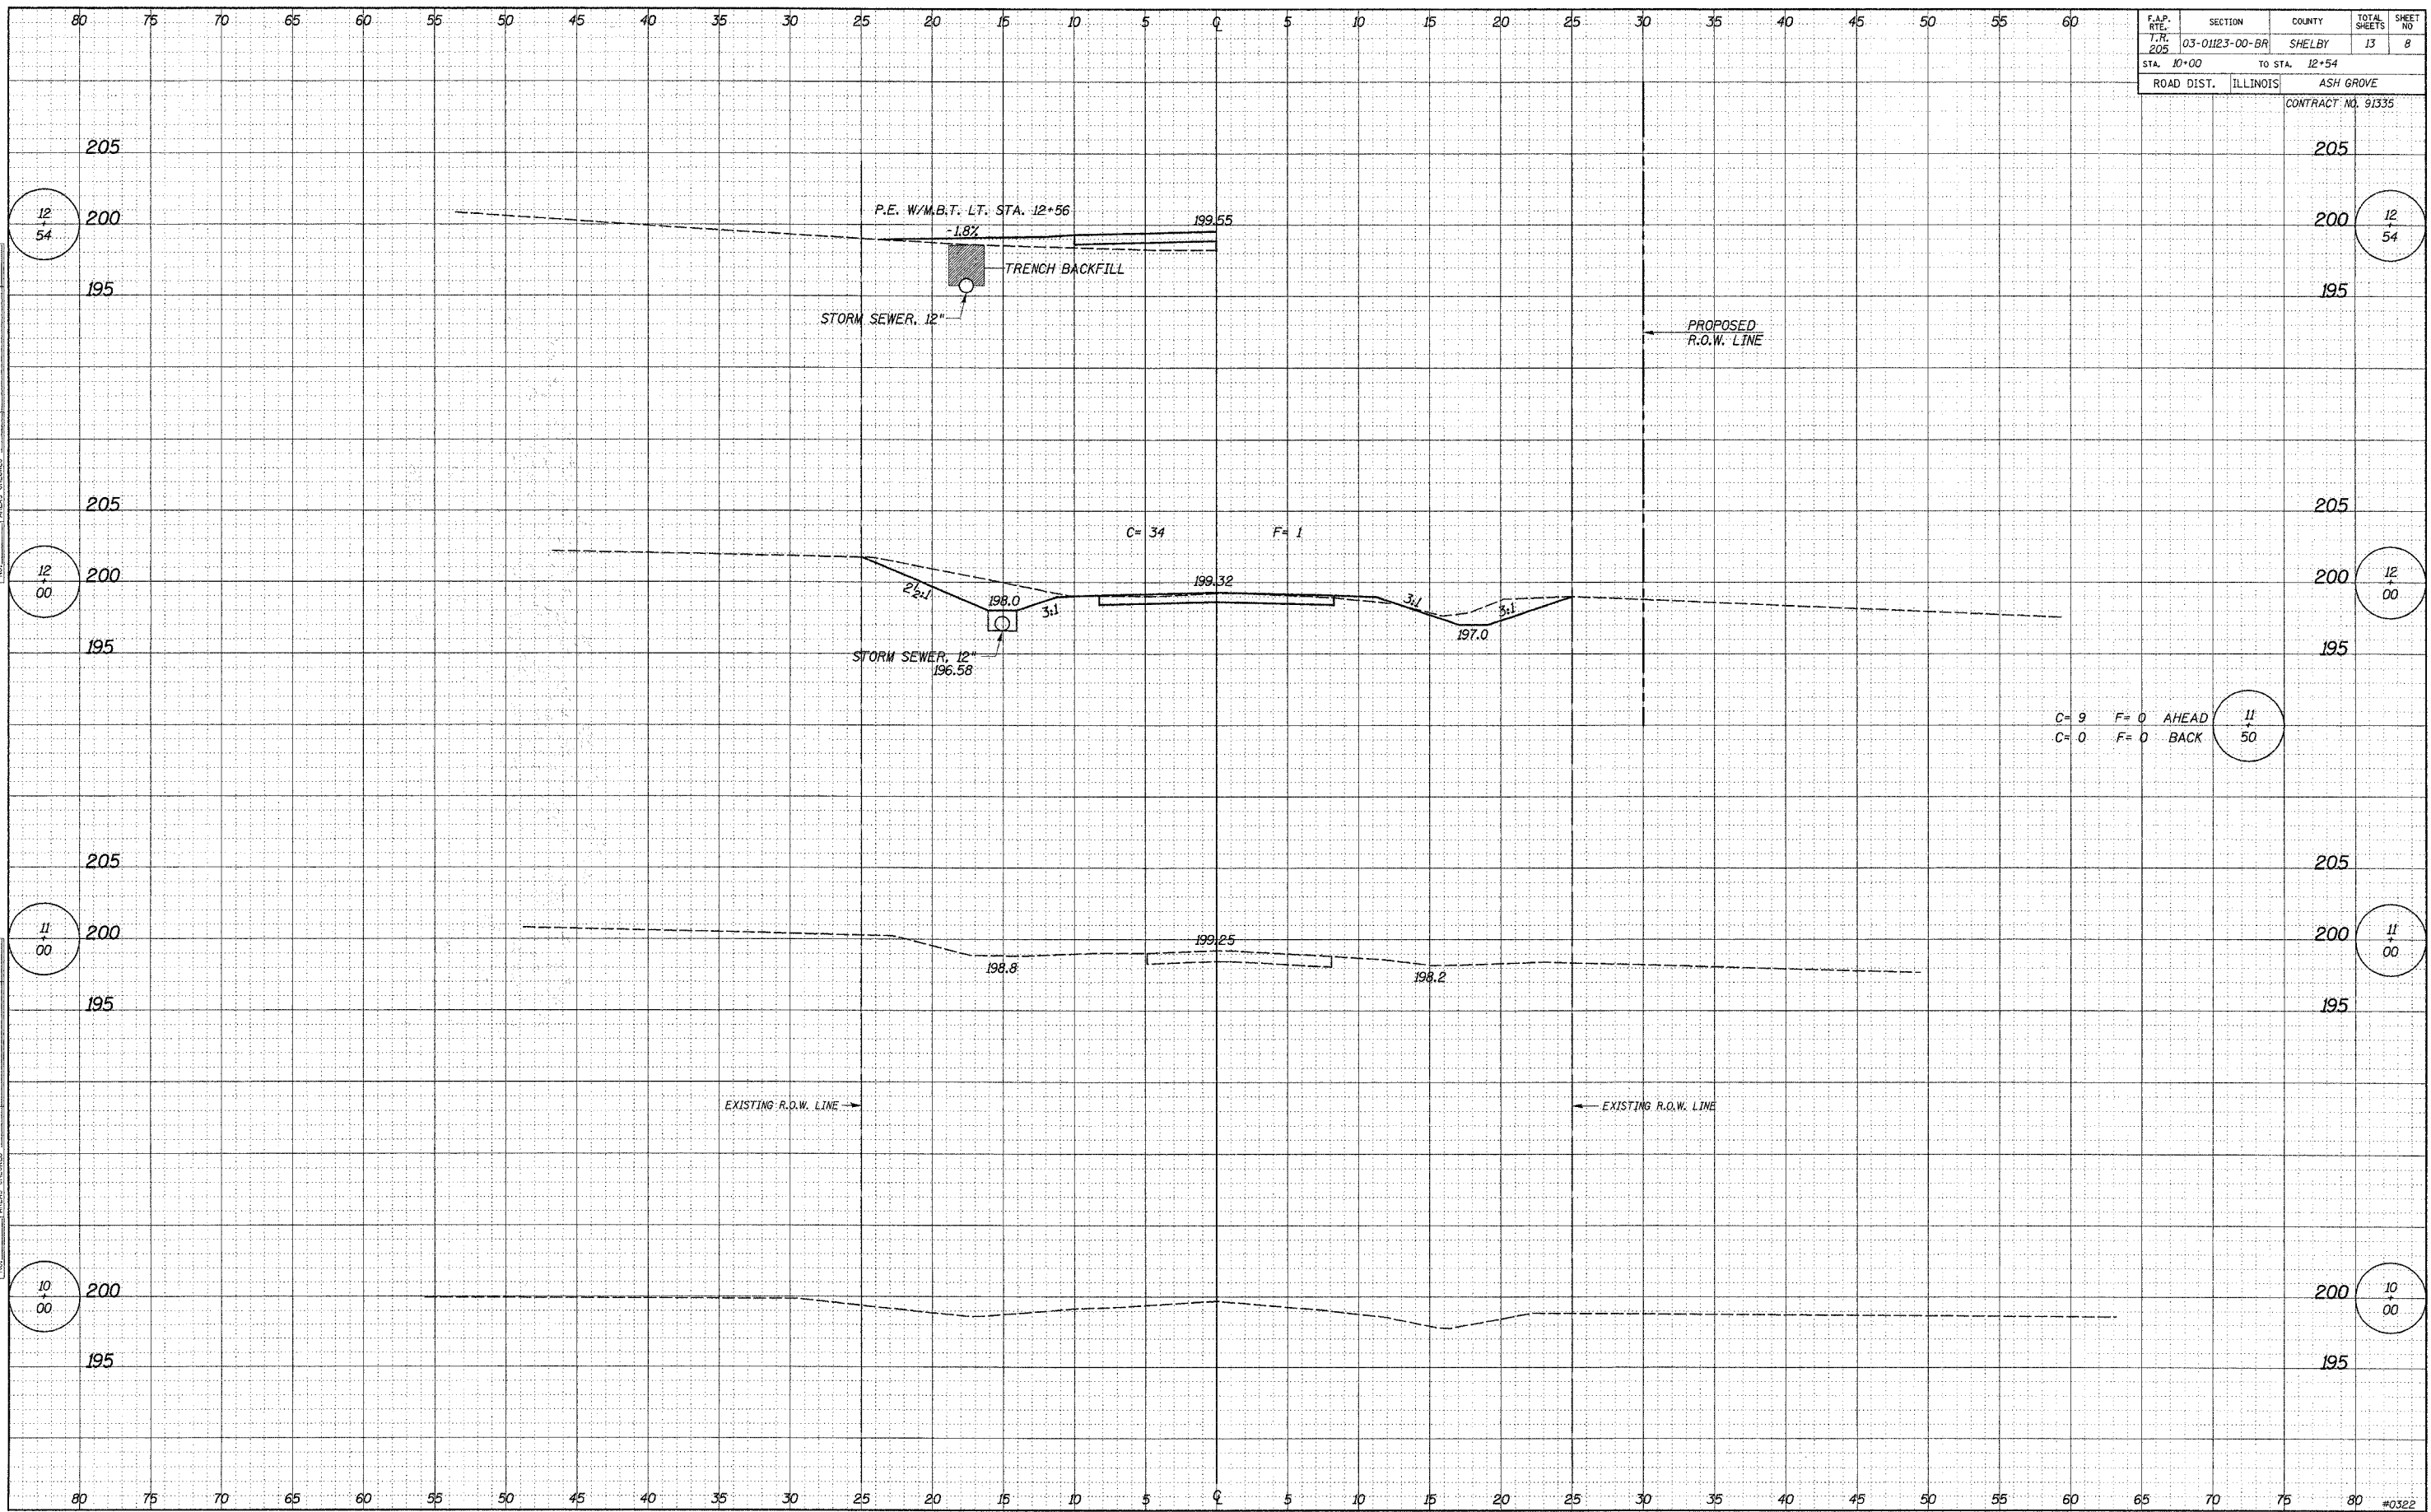

DATE	BY
DATE	BY
DATE	BY
DATE	BY

DATE	BY
DATE	BY
DATE	BY
DATE	BY