


F.A.P. RTE.	SECTION	COUNTY	TOTAL SHEETS	SHEET NO.
T.M. 205	03-01123-00-BR	SHELBY	13	10
STA. 14+00	TO STA. 15+50		ASH GROVE	
ROAD DIST.	ILLINOIS		CONTRACT NO. 91335	

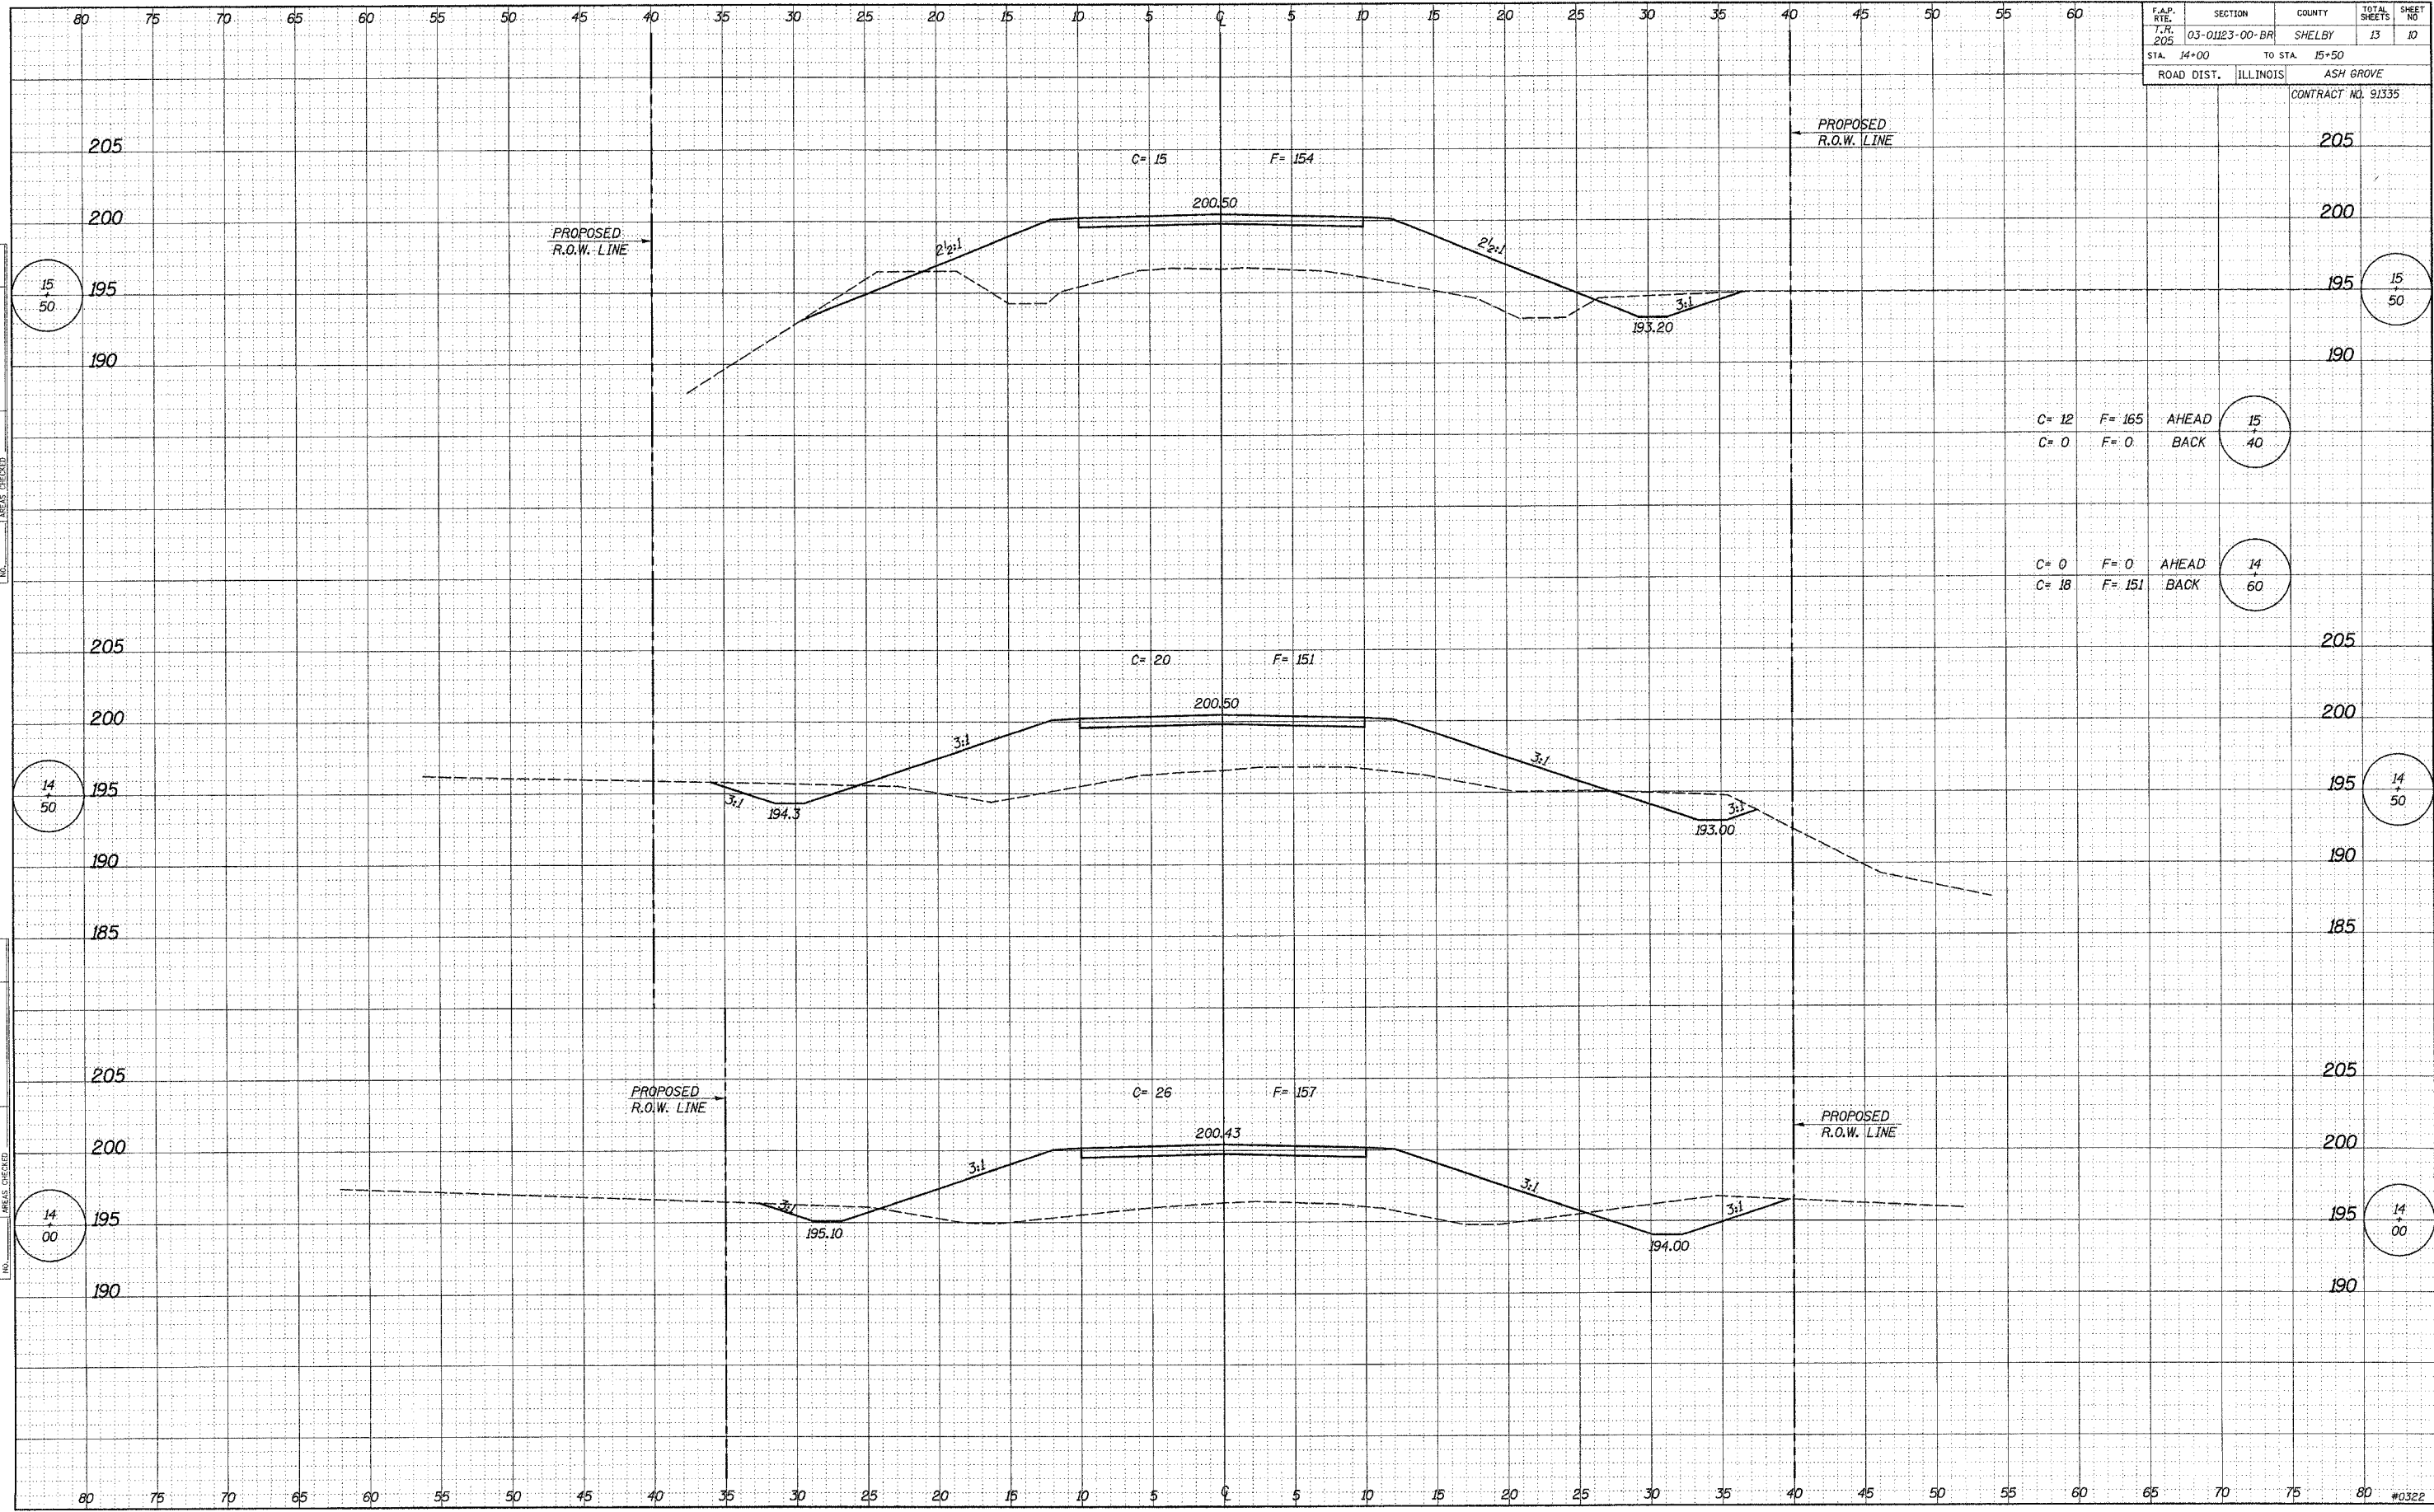

DATE  
BY  
SURVEYED  
PLOTTED  
NOTE BOOK  
NO.

DATE  
BY  
SURVEYED  
PLOTTED  
NOTE BOOK  
NO.