


FINAL SURVEY SURVEYED PLOTTED DATE  
 NOTE BOOK TEMPLATE NO. AREAS CHECKED

ORIGINAL SURVEY SURVEYED PLOTTED DATE  
 NOTE BOOK TEMPLATE NO. AREAS CHECKED

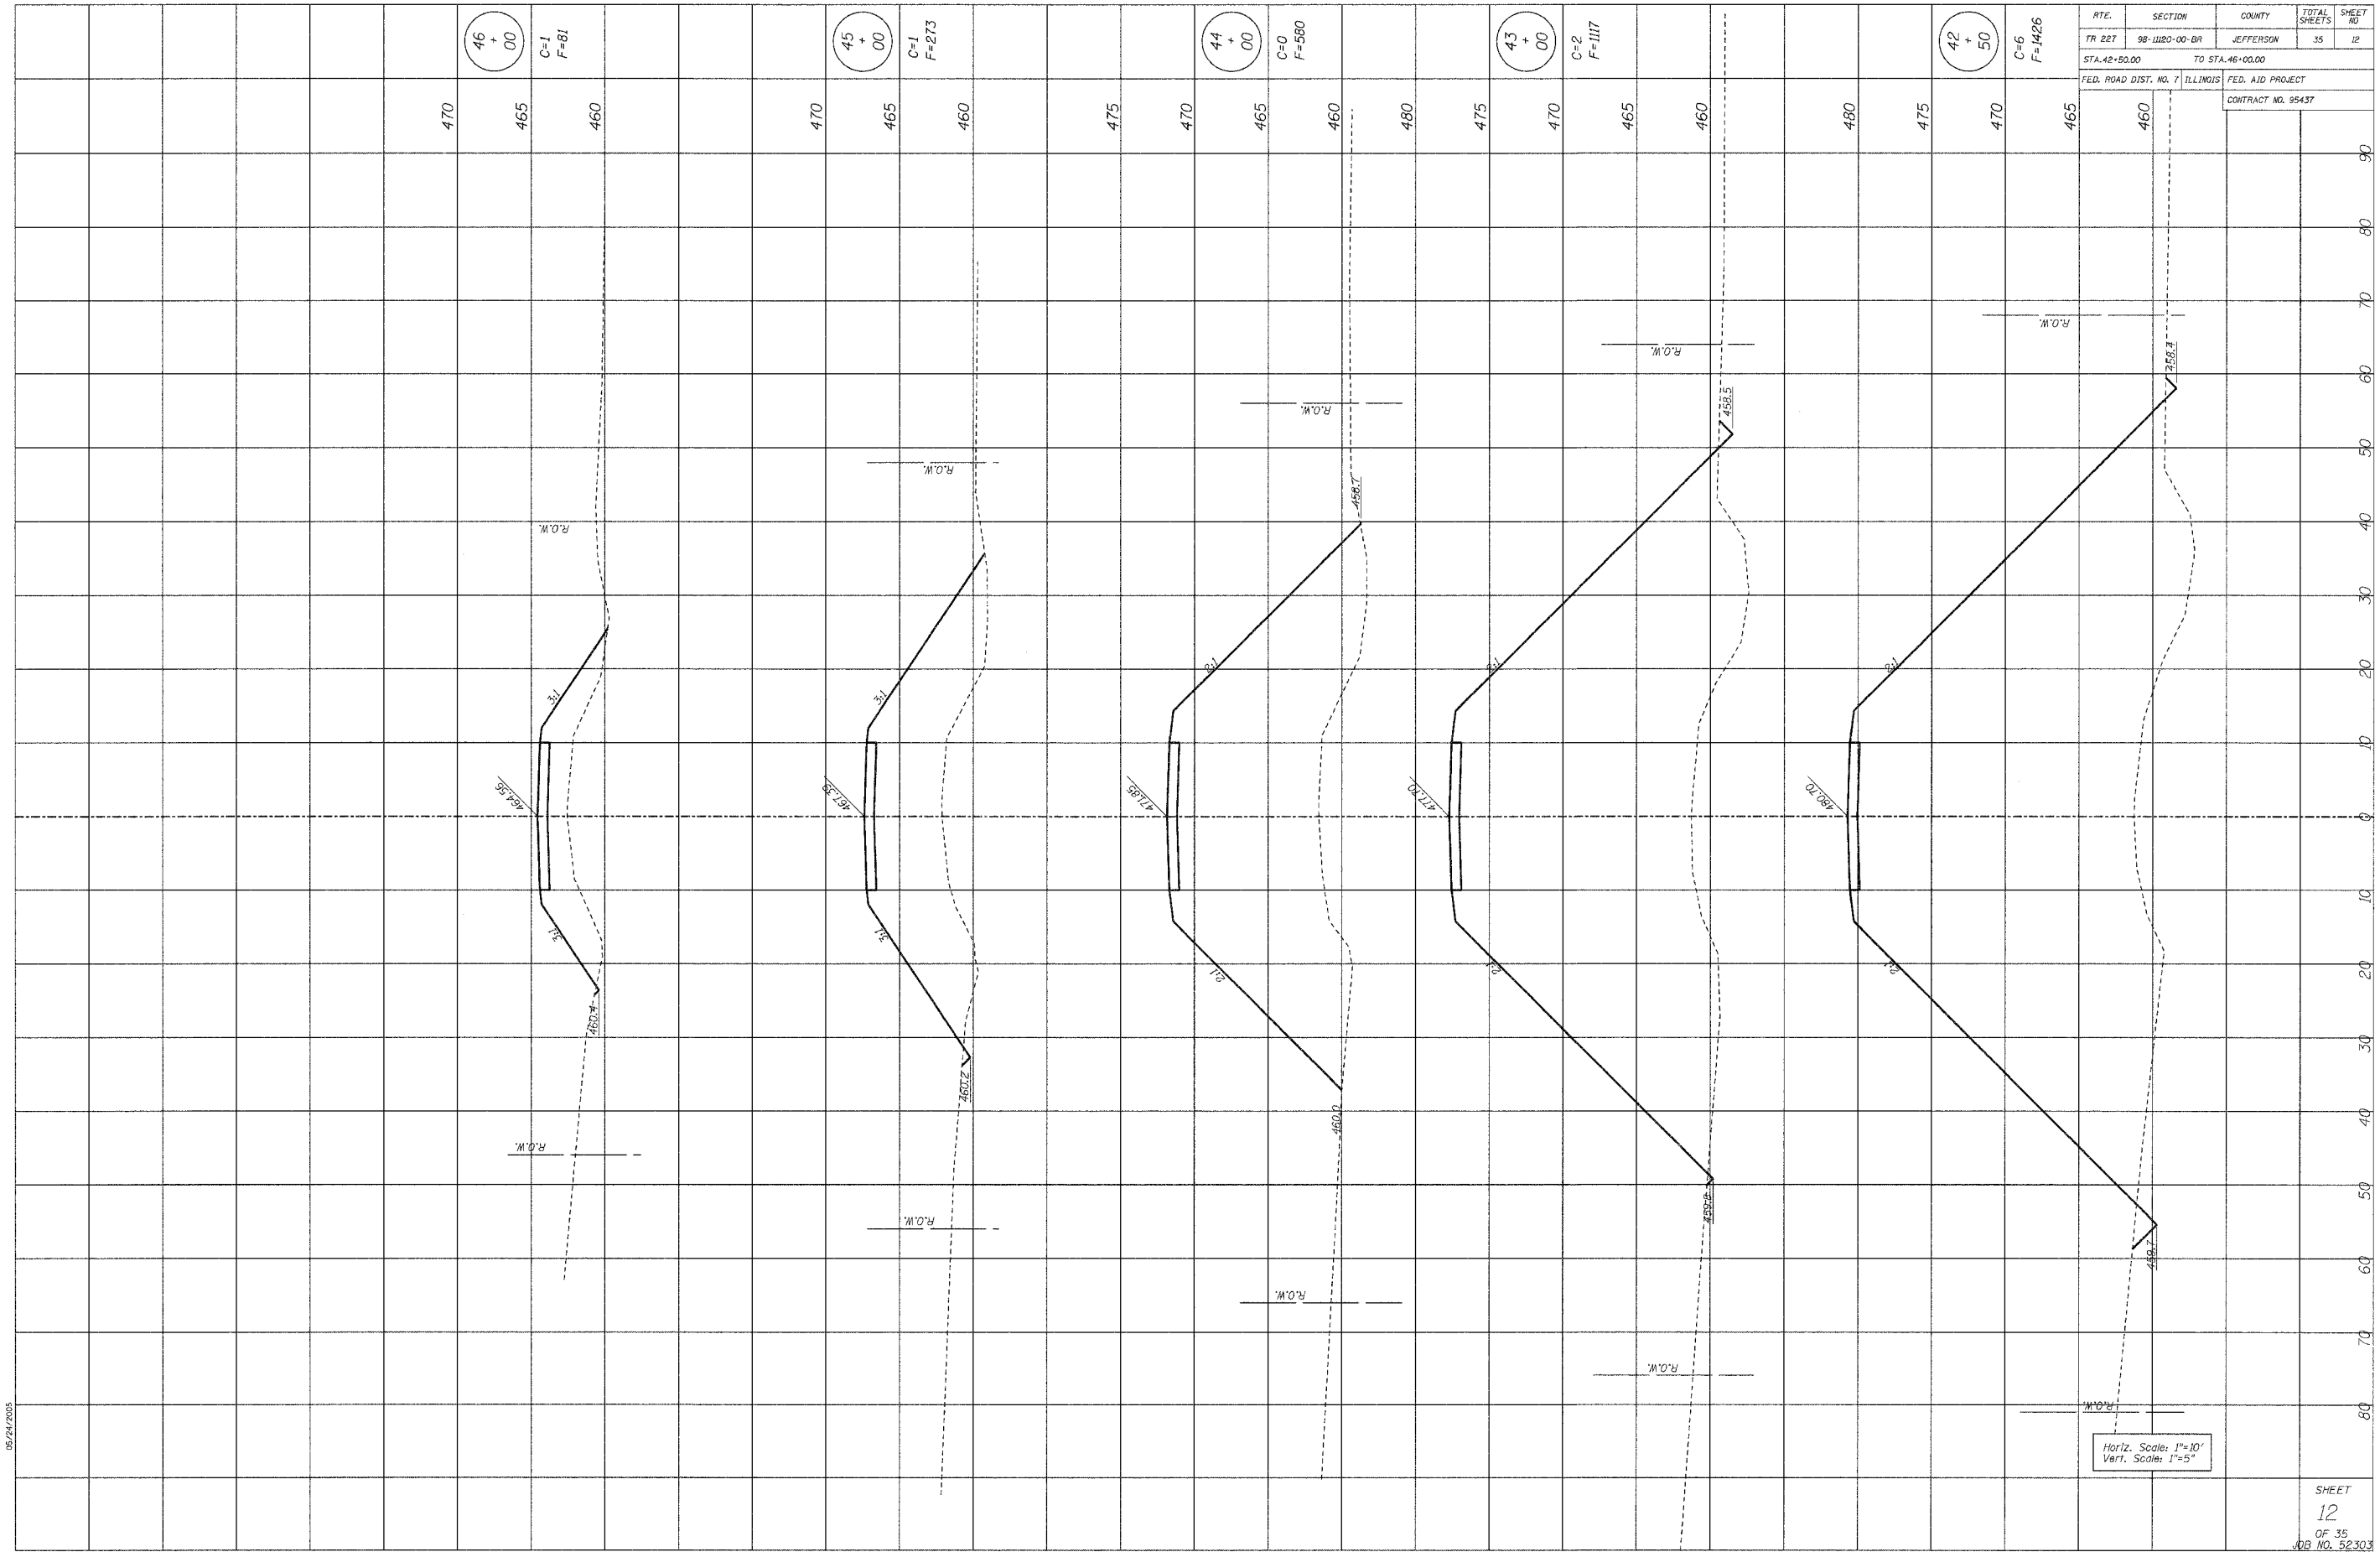

Horiz. Scale: 1"=10'  
 Vert. Scale: 1"=5'

ROUTE	SECTION	COUNTY	TOTAL SHEETS	SHEET NO.
TR 227	98-11120-00-BR	JEFFERSON	35	12
STA. 42+50.00 TO STA. 46+00.00				
FED. ROAD DIST. NO. 7 ILLINOIS FED. AID PROJECT				
CONTRACT NO. 95437				

SHEET  
 12  
 OF 35  
 JOB NO. 52303