


FINAL SURVEY PLOTTED
 NOTE BOOK TEMPLATE
 NO. _____ BY _____ DATE _____
 AREAS CHECKED _____

ORIGINAL SURVEY PLOTTED
 NOTE BOOK TEMPLATE
 NO. _____ BY _____ DATE _____
 AREAS CHECKED _____

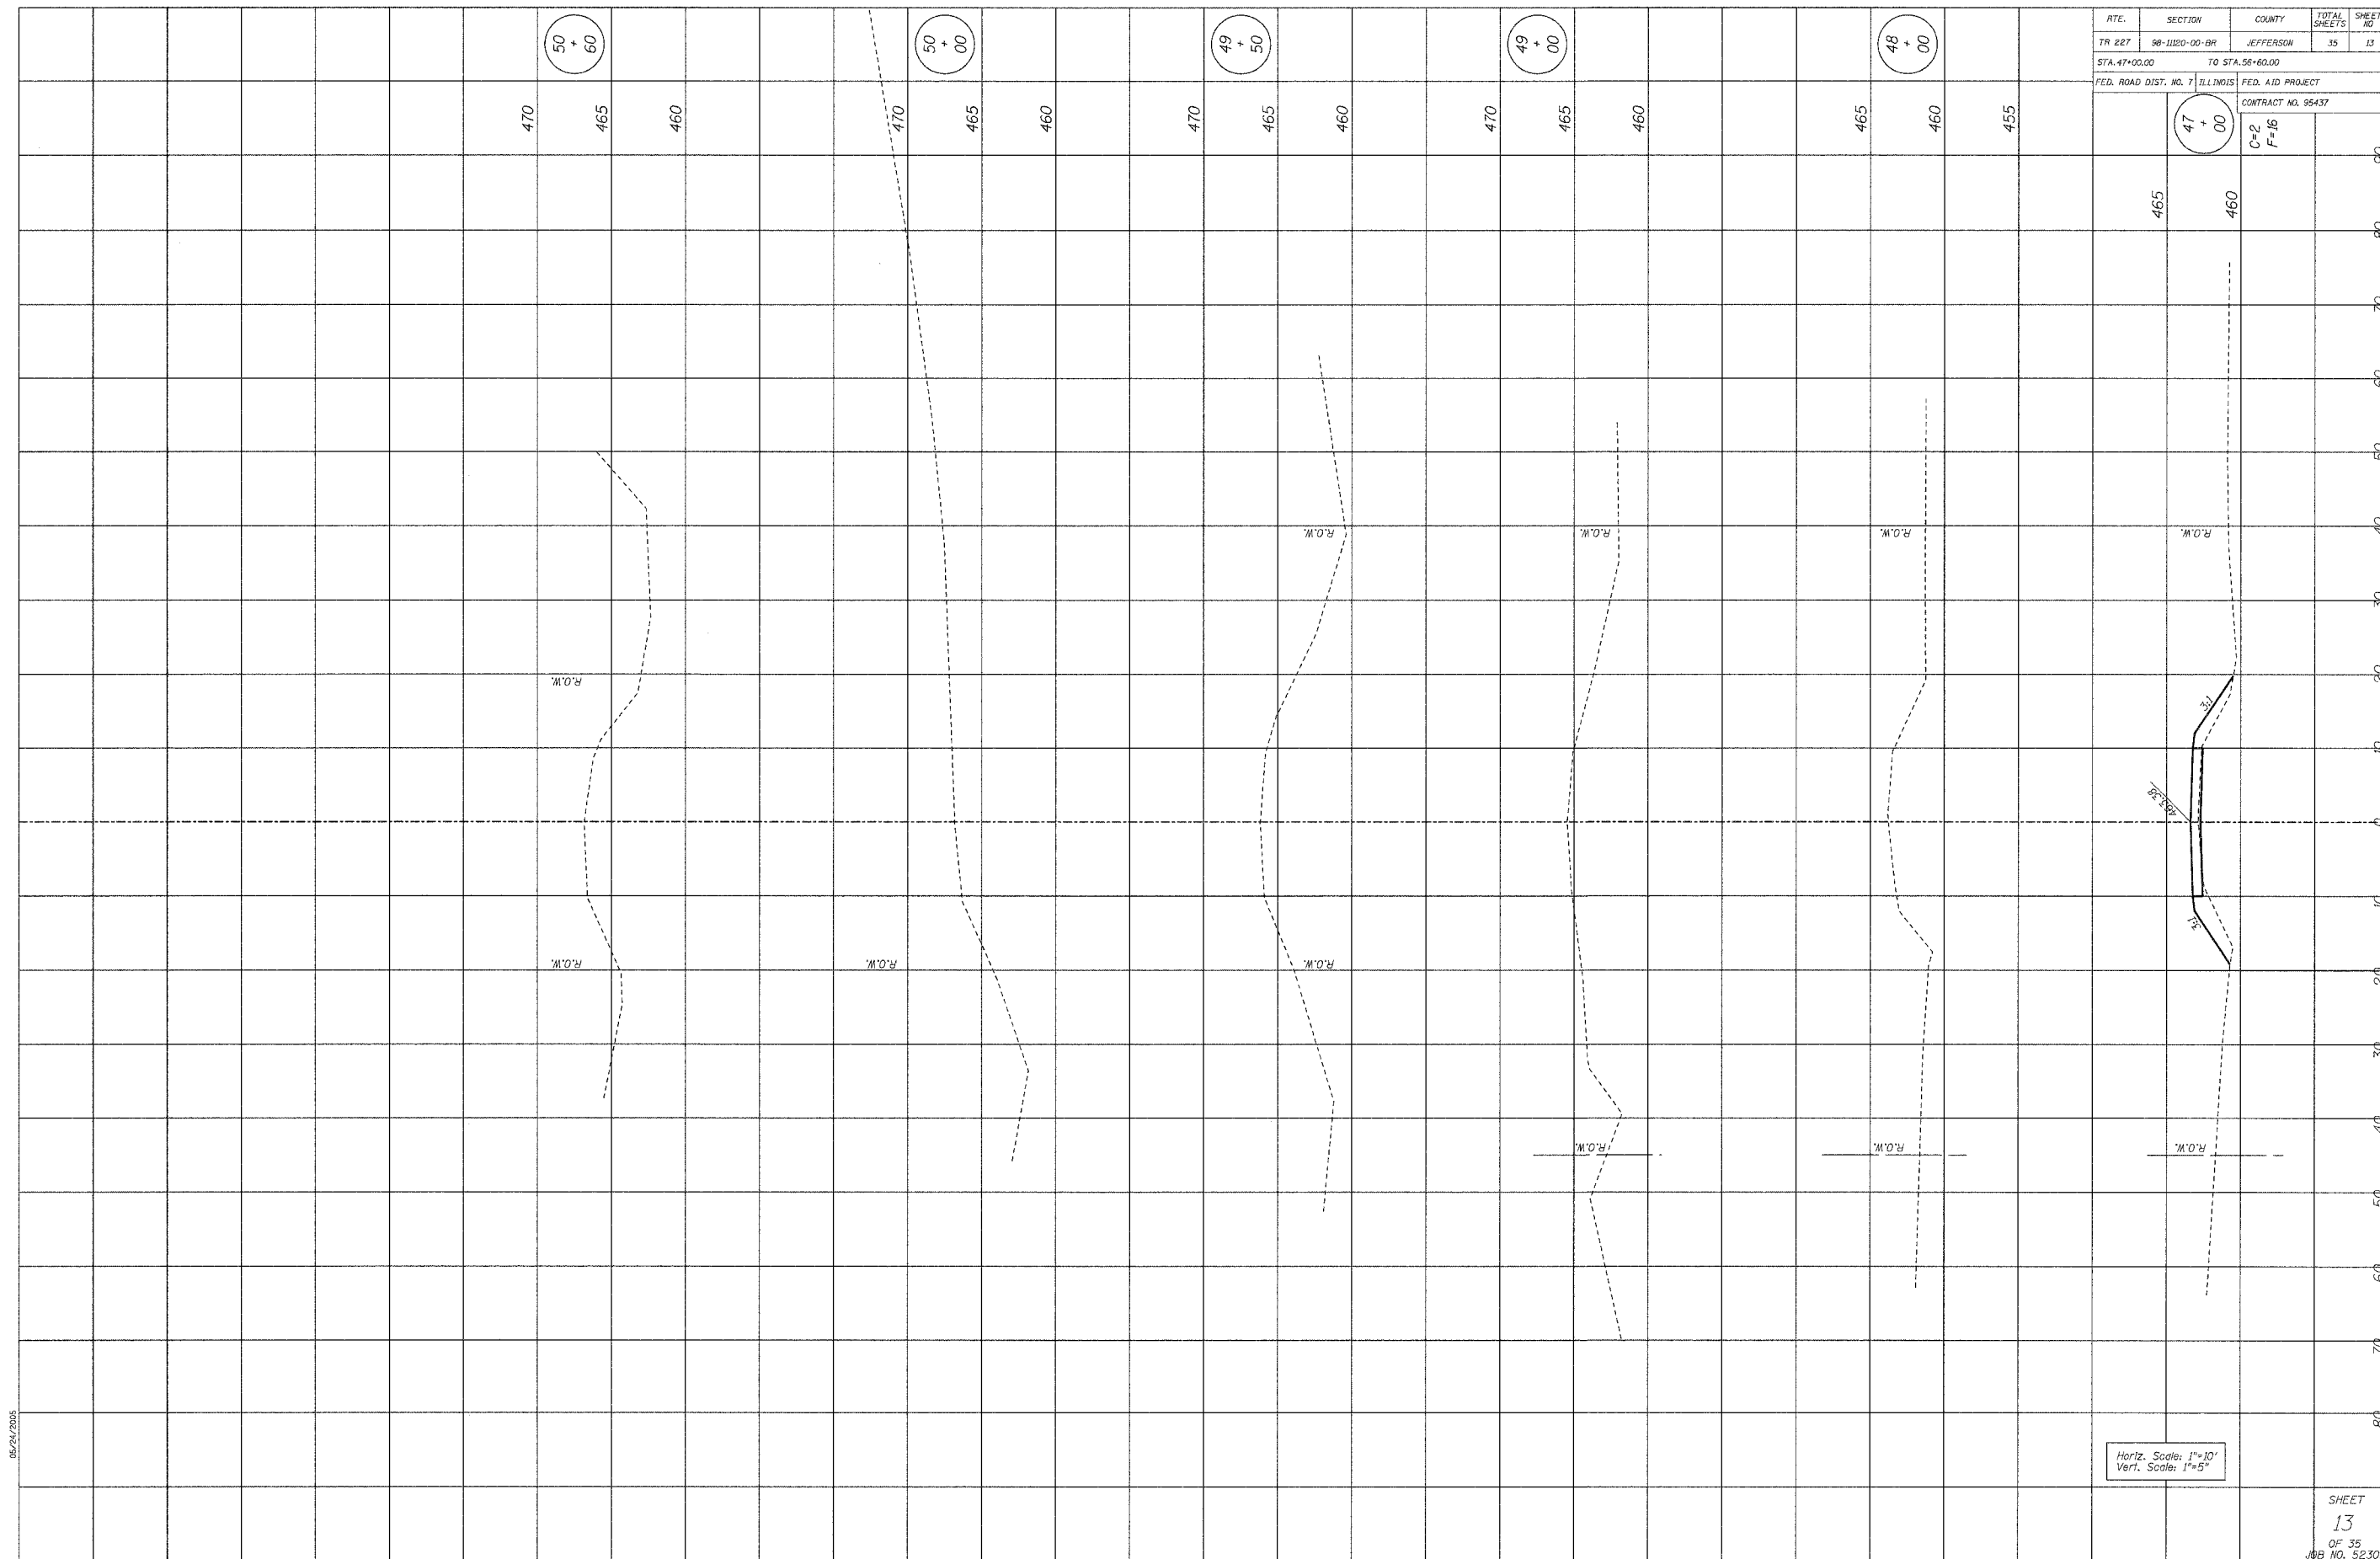

ROUTE	SECTION	COUNTY	TOTAL SHEETS	SHEET NO.
TR 227	98-11120-00-BR	JEFFERSON	35	13
STA. 47+00.00 TO STA. 56+60.00				
FED. ROAD DIST. NO. 7 ILLINOIS FED. AID PROJECT				
CONTRACT NO. 95437				
C=2 F=16				

05/24/2005

Horiz. Scale: 1"=10'
 Vert. Scale: 1"=5'

SHEET
 13
 OF 35
 JOB NO. 52303