

R0012



Rockford, Illinois

Greater Rockford Airport Authority

AIP: 3-17-0088-43
RFD-3487

Rehab. Txy B;
Rwy 1/19 RSA Impr.,
Falcon Rd. Reloc.
S. RIAT Rd. Constr.
E. RIAT Rd. Reloc.

Revisions


No.	Date	Description

0 1
THIS BAR IS EQUAL TO 1"
AT FULL SCALE (17 X 11).

DESIGN BY: CMT-ARR
 DRAWN BY: CMT-ARR
 CHECKED BY: CMT-ARR
 APPROVED BY: JGP
 DATE: 7.29.2005
 JOB No: 04258-05-00

FALCON RD.
CROSS
SECTIONS
3
(FCS3)

28

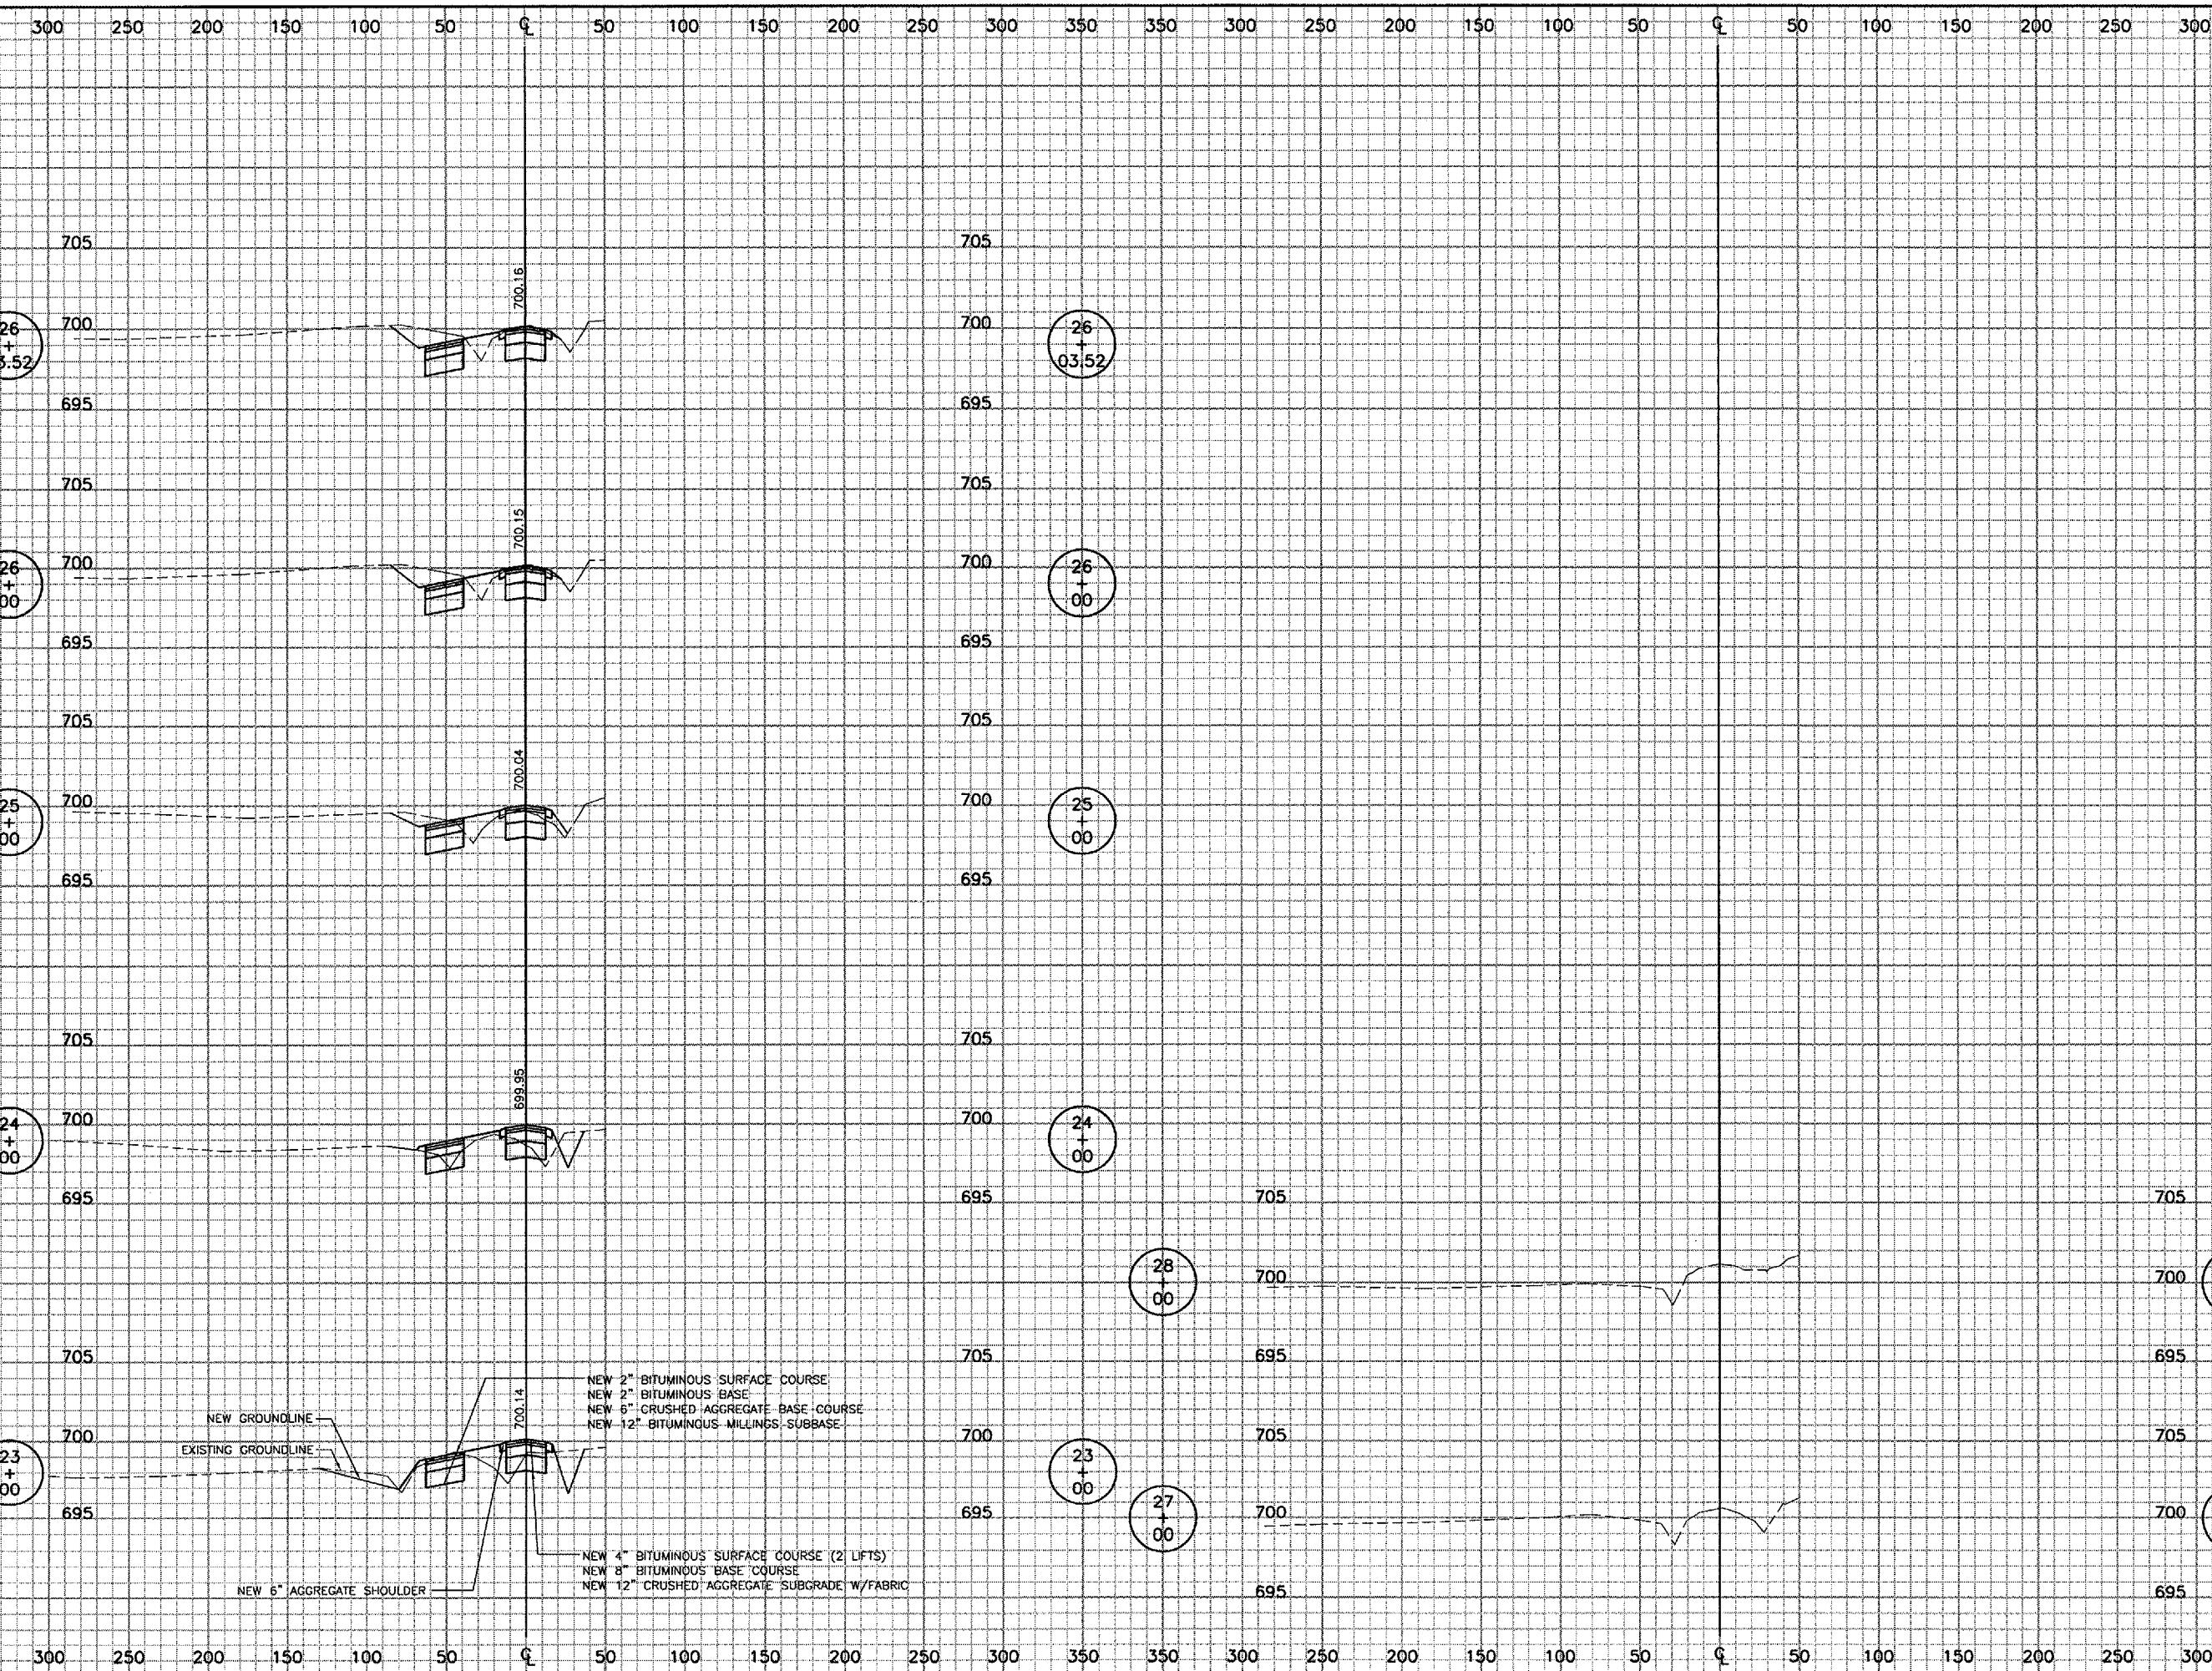

NEW 2" BITUMINOUS SURFACE COURSE
 NEW 2" BITUMINOUS BASE
 NEW 6" CRUSHED AGGREGATE BASE COURSE
 NEW 12" BITUMINOUS MILLINGS SUBBASE

NEW 4" BITUMINOUS SURFACE COURSE (2 LIFTS)
 NEW 2" BITUMINOUS BASE COURSE
 NEW 12" CRUSHED AGGREGATE SUBGRADE W/FABRIC

NEW 6" AGGREGATE SHOULDER