


STAGE 1

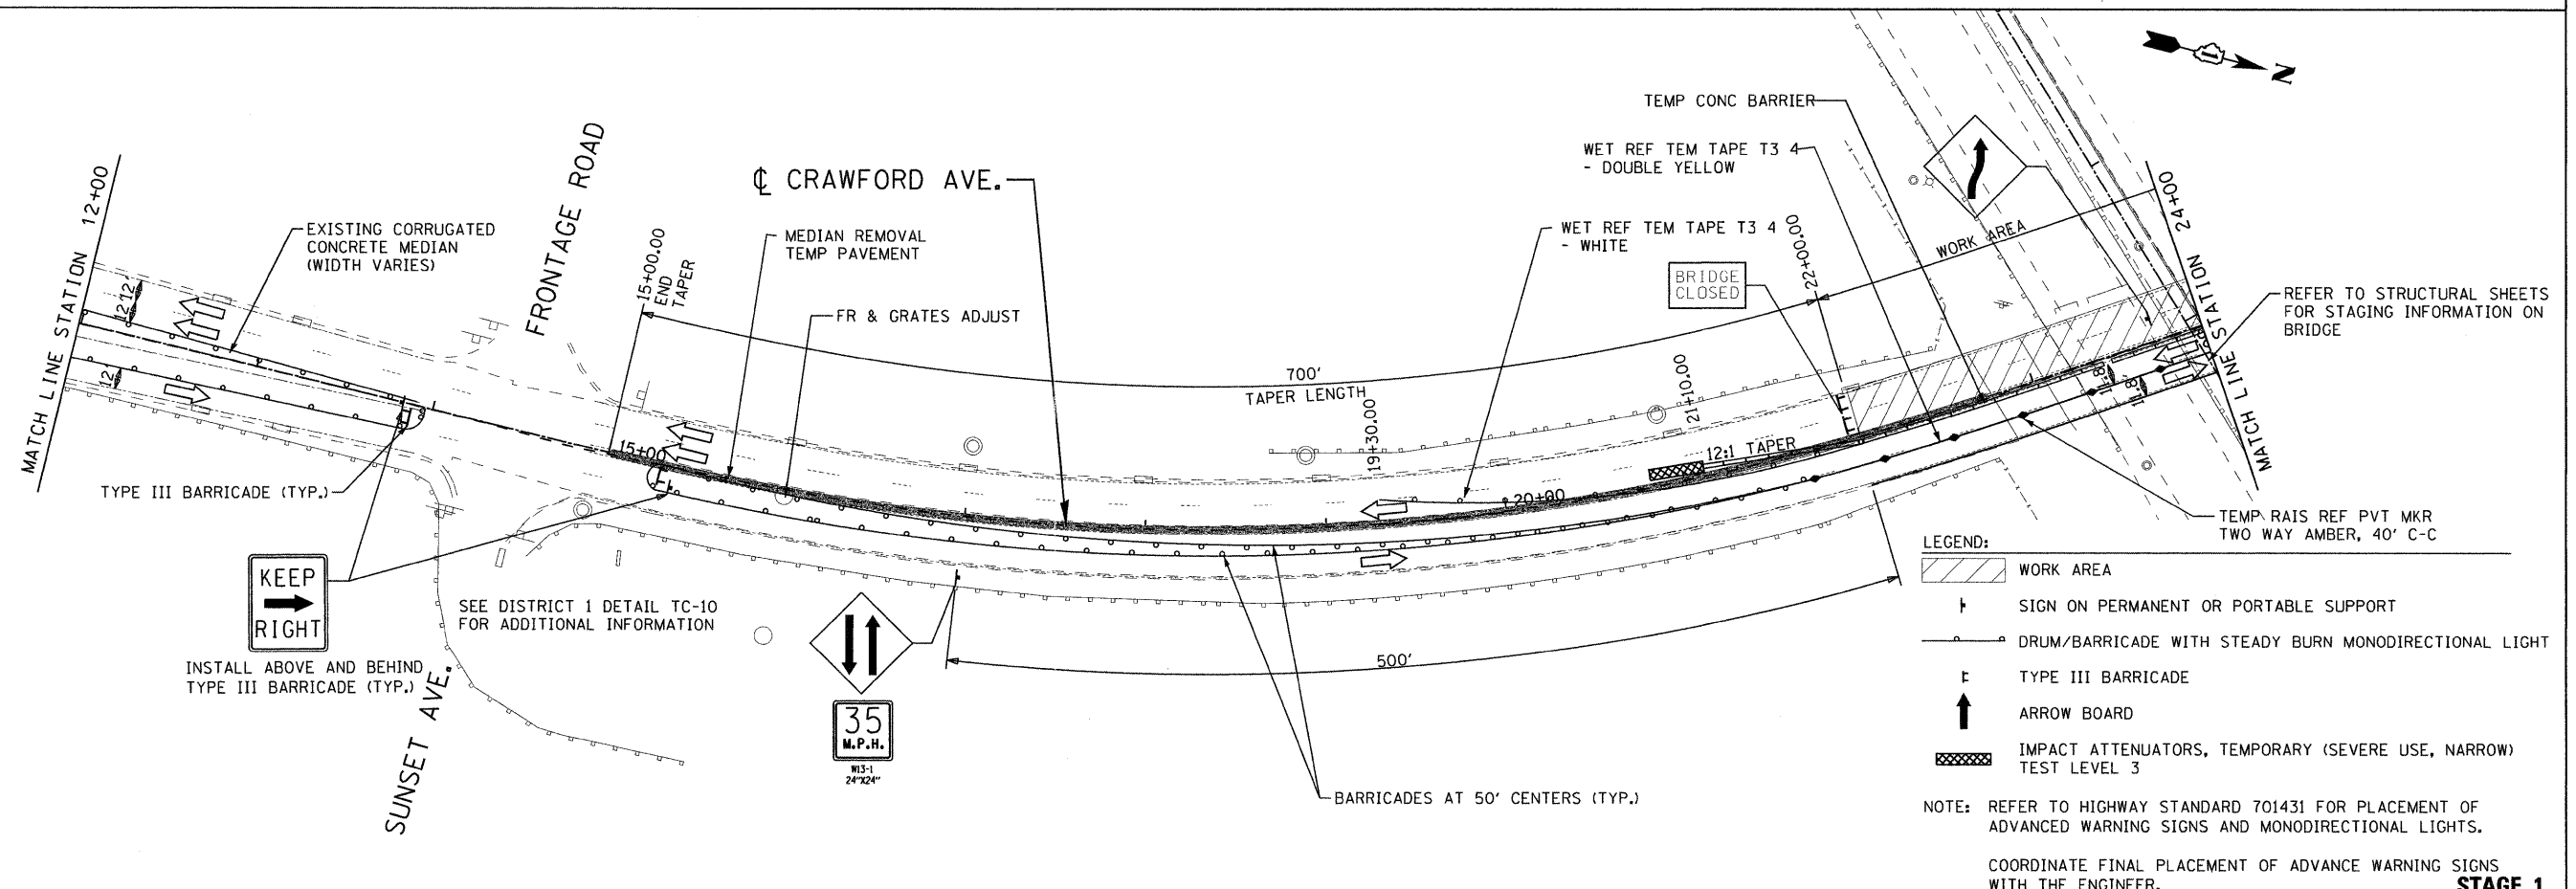

STAGE 1

FILE NAME = G:\project\2102155_024\CADD\Civil\Sheet\01020863-11sh-t-met1.dgn



USER NAME = 2PIEND	DESIGNED - DJB	REVISED -
PLOT SCALE = 50.0000' / IN.	DRAWN - ENTRAN	REVISED -
PLOT DATE = 8/17/2011	CHECKED - TMH	REVISED -
	DATE - 06/15/11	REVISED -

**STATE OF ILLINOIS
DEPARTMENT OF TRANSPORTATION**

**FAI ROUTE 57 (INTERSTATE 57) AT FAU ROUTE 3778 (CRAWFORD AVENUE)
MAINTENANCE OF TRAFFIC - STAGE 1**

F.A.I. RTE. 57	SECTION 1112.1B	COUNTY COOK	TOTAL SHEETS 75	SHEET NO. 14
SCALE: 50.0000' / IN. SHEET NO. OF SHEETS STA. TO STA.			CONTRACT NO. 60863	
FED. ROAD DIST. NO. 1 ILLINOIS FED. AID PROJECT				